


PLAN	SURVEYED	BY	DATE
	TO		
	ALIGNED		
	CHECKED		
	RT. OF WAY		
	CHECKED		
	NO.		
	PROP. FILE NAME		

PROFILE	SURVEYED	BY	DATE
	TO		
	GRADES		
	CHECKED		
	EL. NOTED		
	STRUCTURE		
	NOTATIONS		
	CHRD		

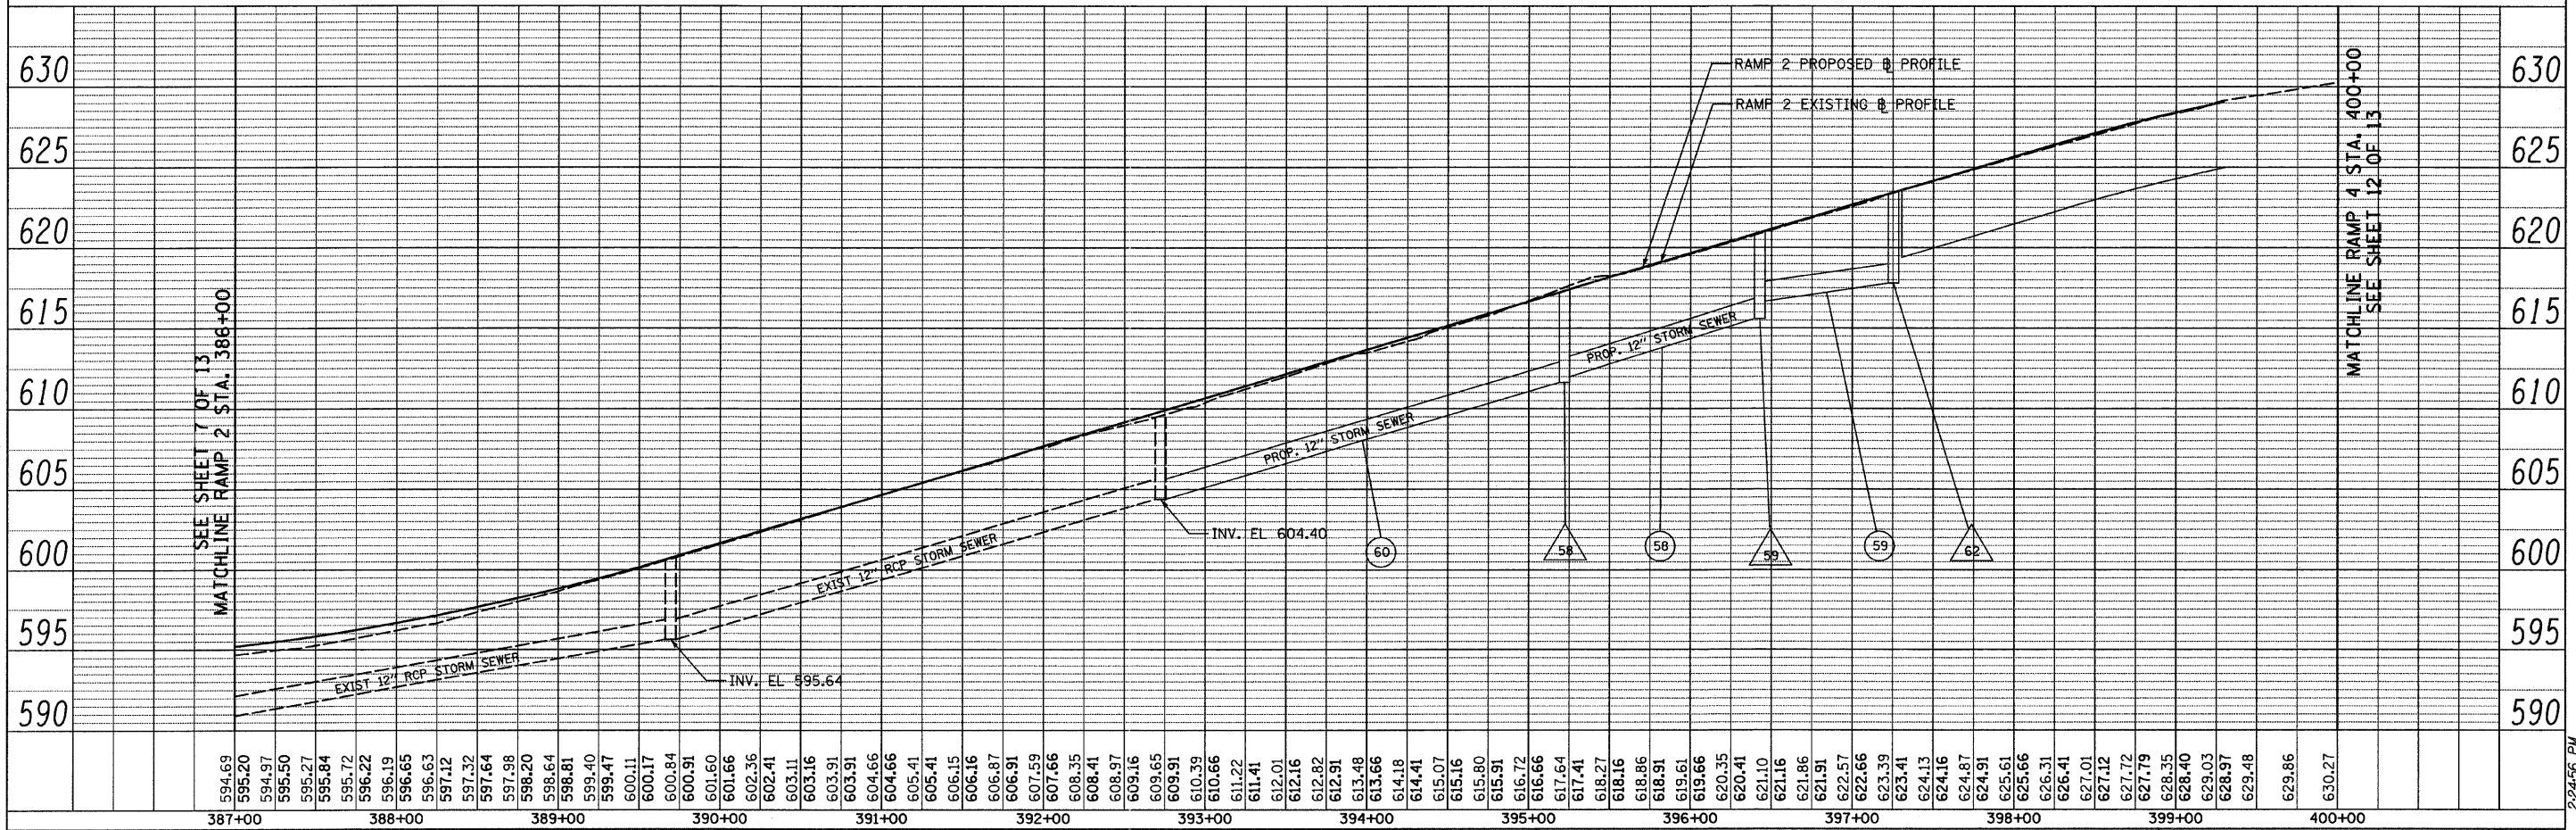

TYLIN INTERNATIONAL USER NAME = #USER* PLOT SCALE = #SCALE* PLOT DATE = 4/28/2011	DESIGNED - MR DRAWN - MR CHECKED - AZ DATE - 03/25/2011	REVISED - REVISED - REVISED - REVISED -	STATE OF ILLINOIS DEPARTMENT OF TRANSPORTATION	CENTRAL AVENUE OVER I-55 DRAINAGE PLAN AND PROFILE, I-55 - RAMP 2		F.A.I. RTE. 55 SECTION 0711.2R & 1011.1BR COUNTY COOK TOTAL SHEETS 741 SHEET NO. 144	
	SCALE: HORIZ. 1"=50' VERT. 1"=5'			SHEET NO. 8 OF 13 SHEETS STA. 386+00.00 TO STA. 398+00.00	FED. ROAD DIST. NO. [ILLINOIS] FED. AID PROJECT CONTRACT NO. 60999		
	MATCHLINE RAMP 2 STA. 386+00 SEE SHEET 7 OF 13 MATCHLINE RAMP 4 STA. 400+00 SEE SHEET 12 OF 13						
	594.69 595.20 594.97 595.50 595.27 595.84 595.72 596.22 596.19 596.65 596.63 597.12 597.32 597.64 597.98 598.20 598.64 598.81 599.40 599.47 600.11 600.17 600.84 600.91 601.60 601.86 602.36 602.41 603.11 603.16 603.91 603.91 604.66 604.66 605.41 605.41 606.15 606.16 606.87 606.87 606.91 607.59 607.66 608.35 608.41 608.97 609.16 609.65 609.65 609.91 610.39 610.66 611.22 611.41 612.01 612.16 612.82 612.91 613.48 613.66 614.18 614.41 615.07 615.16 615.80 615.91 616.72 616.66 617.64 617.41 618.27 618.16 618.86 618.91 619.61 619.66 620.35 620.41 621.10 621.16 621.86 621.91 622.57 622.66 623.39 623.41 624.13 624.16 624.87 624.91 625.61 625.66 626.31 626.41 627.01 627.12 627.72 627.79 628.35 628.40 629.03 628.97 629.48 629.86 630.27						