
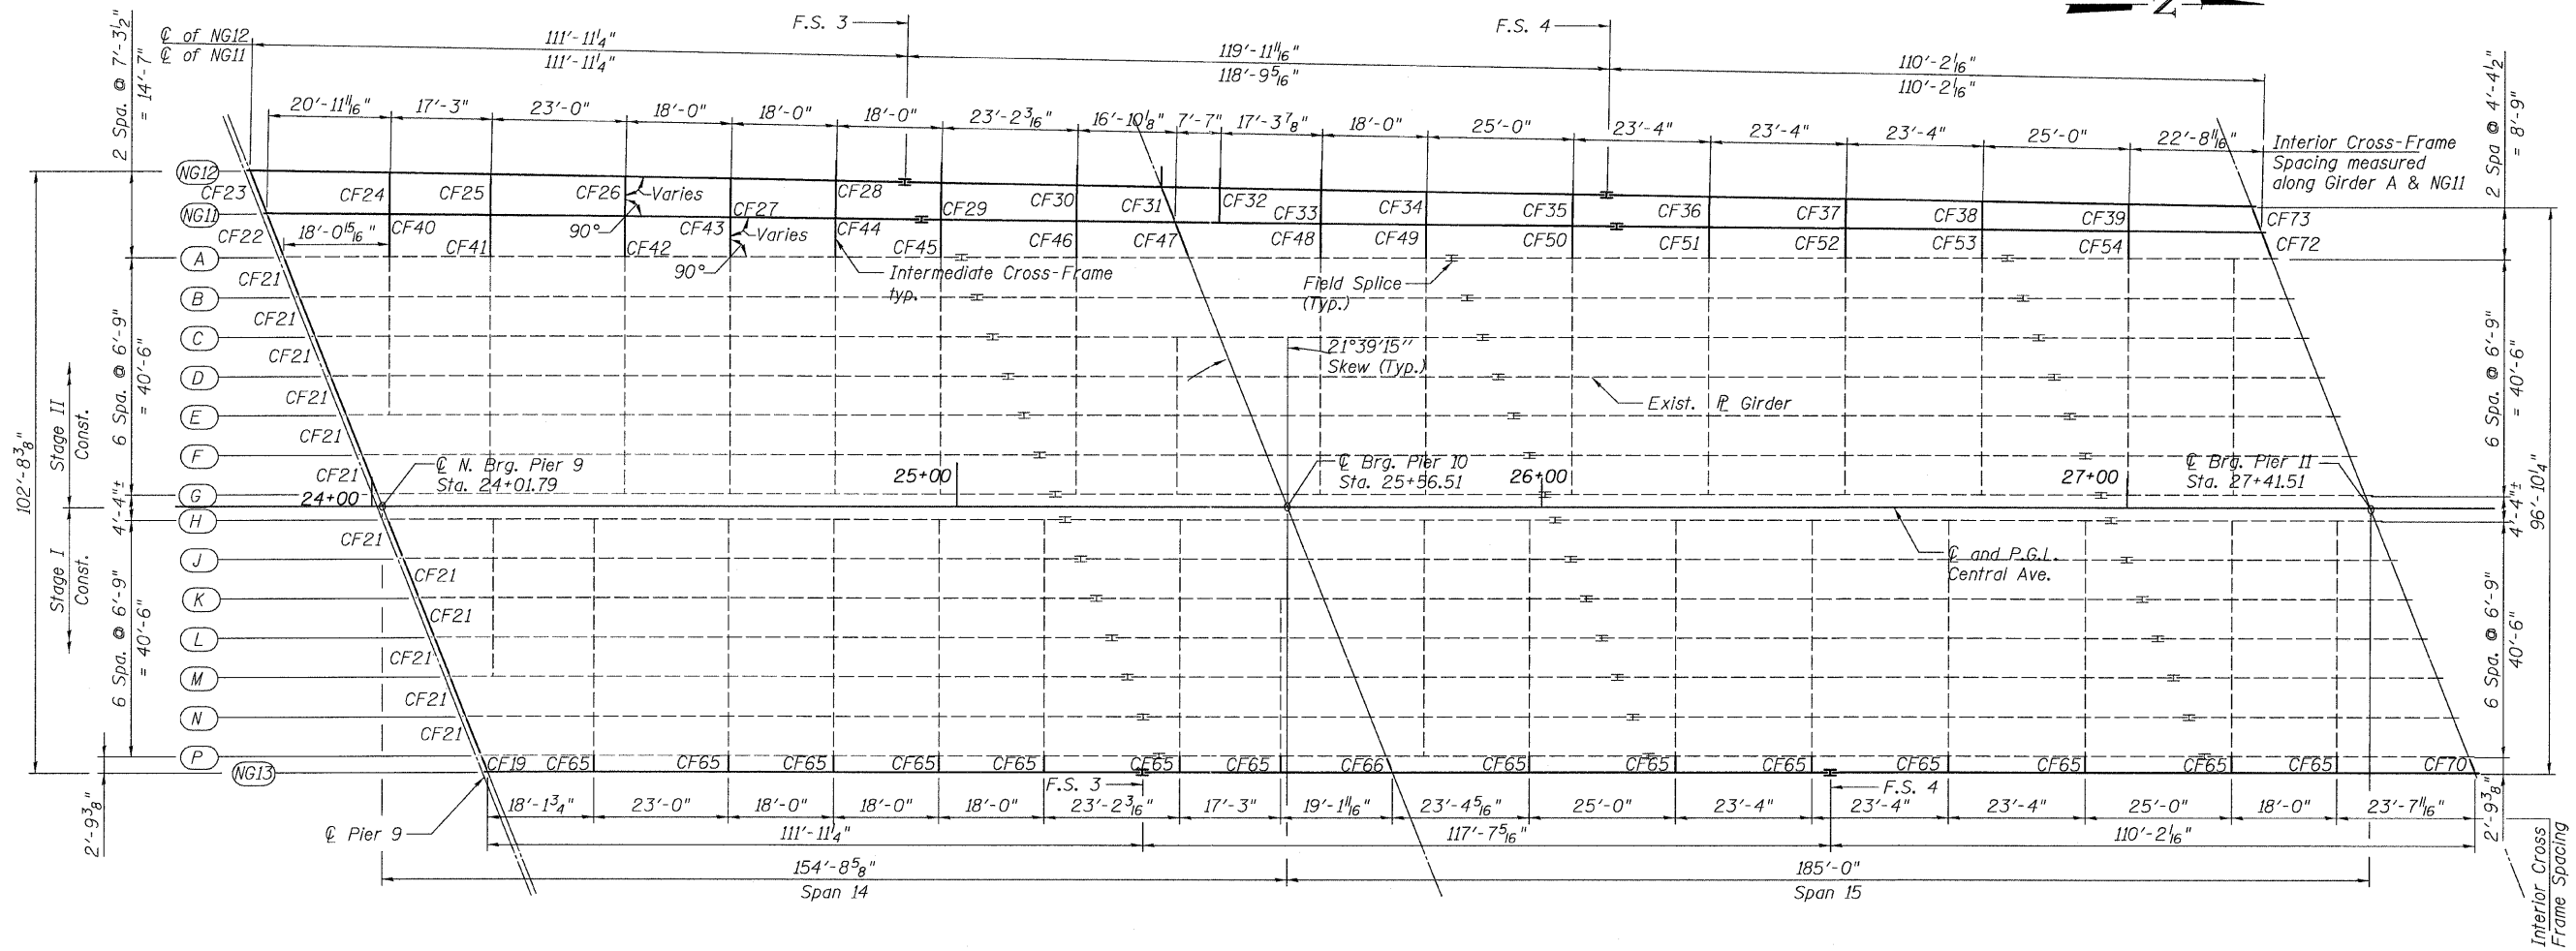


STATE OF ILLINOIS
DEPARTMENT OF TRANSPORTATION

 

FRAMING PLAN

1. For Bill of Material, see Sheet 2.
2. For Girder Elevations, see Sheet 41.
3. For Cross Frame Details, see Sheet 45.
4. For Field Splice Details, see Sheet 48.
5. For Shear Stud Details, see Sheet 43.
6. F.S. - denotes girder Field Splice.
7. E.G.- denotes Existing Girder.

TOP OF WEB ELEVATIONS*

Beam	¢ N. Brg. Pier 9	Field Splice 3	¢ Brg. Pier 10	Field Splice 4	¢ Brg. Pier 11
NG11	629.49	629.68	629.92	630.41	630.89
NG12	629.49	629.60	629.91	630.52	630.83
NG13	629.72	630.08	630.27	630.65	630.90

* For Fabrication Only

**BEARING SEAT ELEVATIONS
"FOR INFORMATION ONLY"**

Girder Line	¢ brg. N. pier 9	¢ brg. pier 10	¢ brg. pier 11
NG12	622.47	620.75	619.71
NG11	622.47	620.76	619.64
A	622.58	620.13	618.11
B	622.67	620.23	618.21
C	622.76	620.32	618.30
D	622.86	620.42	618.40
E	622.95	620.51	618.49
F	623.05	620.60	618.58
G	623.14	620.70	618.68
H	623.14	620.70	618.68
J	623.07	620.63	618.61
K	623.00	620.55	618.53
L	622.92	620.48	618.46
M	622.85	620.40	618.38
N	622.77	620.33	618.31
P	622.70	621.16	619.65
NG13	622.70	621.16	619.65

**FRAMING PLAN
SPANS 14 & 15
STRUCTURE NO. 016-3240**

TYLIN INTERNATIONAL	DESIGNED - DY, LS	REVISIONS		SHEET NO. 37	F.A.I. RTE.	SECTION	COUNTY	TOTAL SHEETS	SHEET NO.	
	CHECKED - AMD, LS	NAME	DATE		55	0711.2R & 1011.1BR	COOK	741	640	
	DRAWN - DY, LS				73 SHEETS	CONTRACT NO. 60999				
	CHECKED - AMD, LS					FED. ROAD DIST. NO. 1 ILLINOIS FED. AID PROJECT				
	DATE - 03/25/2011									