


**BEGIN PROJECT
STA. 29 + 33.1**


MEREDITH RD.

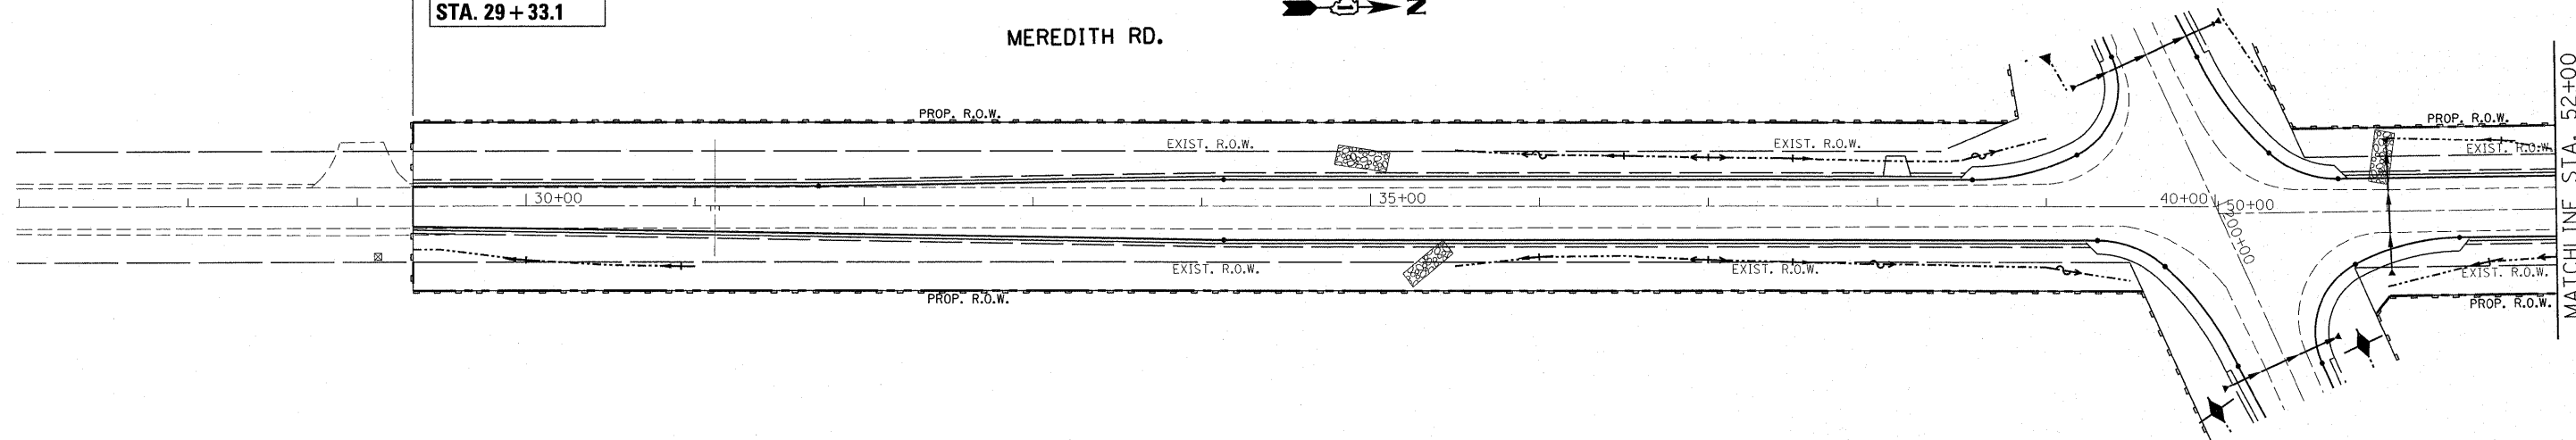

MATCHLINE STA. 52+00

MEREDITH RD.

**END PROJECT
STA. 60 + 67.3**

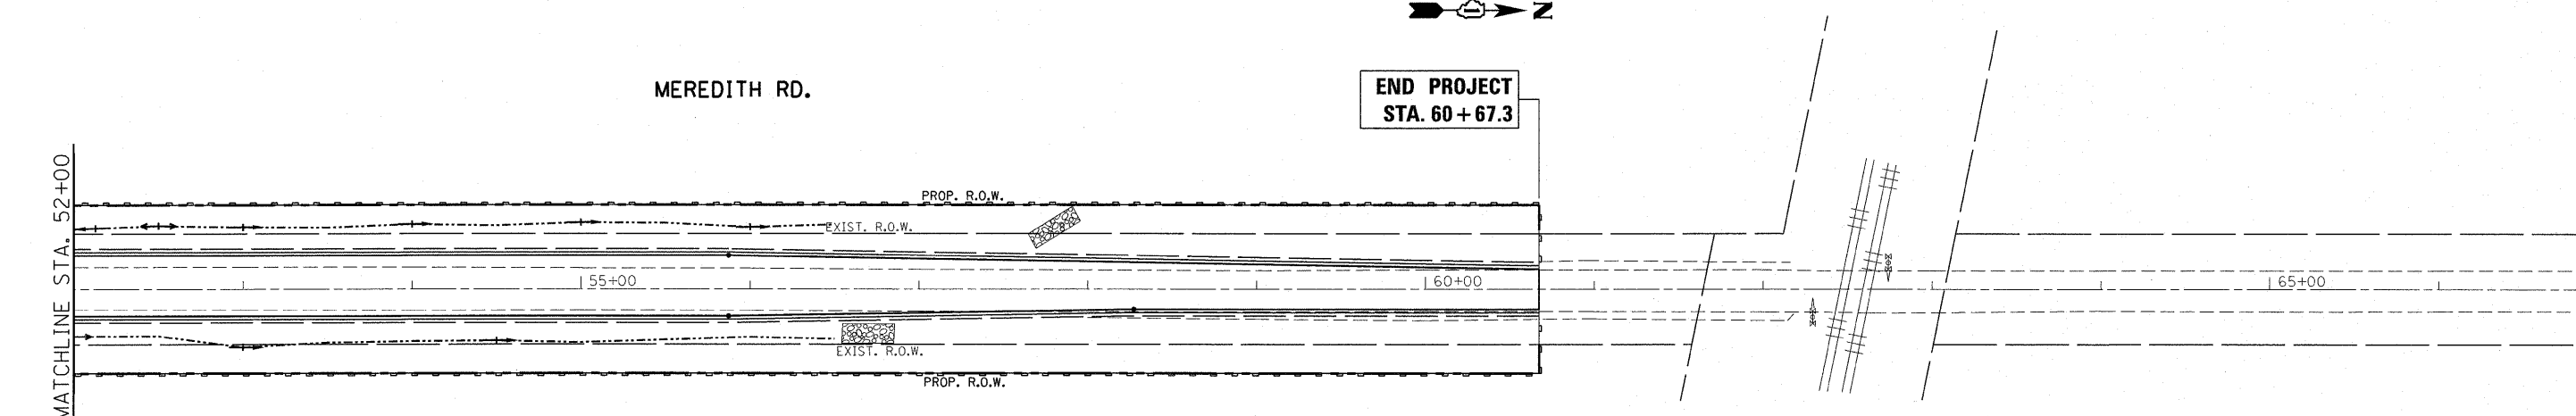

MATCHLINE STA. 52+00

**TEMPORARY EROSION CONTROL
SEQUENCE OF CONSTRUCTION**

1. ESTABLISH TEMPORARY EROSION CONTROL MEASURES AND ERECT SILT FILTER FENCE ALONG SITE BOUNDARIES PRIOR TO MASS EARTHWORK.
2. INSTALL DITCH CHECKS IMMEDIATELY AFTER DITCH DISTURBANCE STARTS
3. INSTALL PERMANENT SEEDING BEFORE BEGINNING NEXT CONSTRUCTION STAGE.

PERMANENT DITCH CHECKS

197+00 LT.
198+75 RT.
201+10 RT.
201+10 LT.

NOTE:

PERMANENT DITCH CHECKS WILL BE PAID FOR AT THE CONTRACT UNIT PRICE PER TON FOR AGGREGATE DITCH CHECKS.

INSTALL PERIMETER EROSION BARRIER ALL ALONG R.O.W. & TEMPORARY EASEMENTS.

TEMPORARY DITCH CHECKS

(LEFT O/S)	(RIGHT O/S)	(LEFT O/S)	(RIGHT O/S)
191+50	192+00	29+30	29+30
192+43	192+42	38+80	30+30
192+58	192+74	51+73	30+90
192+80	193+30	54+50	38+40
193+19	194+16	60+65	53+00
194+05	195+95		56+00
194+80	196+66		60+65
195+50	197+70		
197+12	198+60		
198+00	201+27		
198+75	201+54		
201+25	202+54		
201+50	203+46		
202+50	203+75		
	204+00		
	205+50		
	206+50		
	207+50		

LEGEND	
SYMBOL	DESCRIPTION
	PERMANENT DITCH CHECK
	PERIMETER EROSION BARRIER (SILT FENCE, SEE STANDARD 280001)
	EXISTING FLOW LINE
	EXIST. R.O.W.
	PROP. R.O.W.

FILE NAME =	USER NAME = abreuah	DESIGNED -	REVISED -
c:\pw\work\p\dot\abreuah\d0139641\p115308-sht-ero.dgn		DRAWN -	REVISED -
PLOT SCALE = 50.0000 "/ IN.		CHECKED -	REVISED -
PLOT DATE = 3/2/2011		DATE -	REVISED -

**STATE OF ILLINOIS
DEPARTMENT OF TRANSPORTATION**

**EROSION CONTROL PLAN
IL. RTE. 38 AT MEREDITH RD.**

SCALE: 1"=50' SHEET NO. OF SHEETS STA. TO STA.

F.A.P. RTE.	SECTION	COUNTY	TOTAL SHEETS	SHEET NO.
567	5 R-N-1	KANE	77	25
CONTRACT NO. 60K65				
ILLINOIS FED. AID PROJECT				