
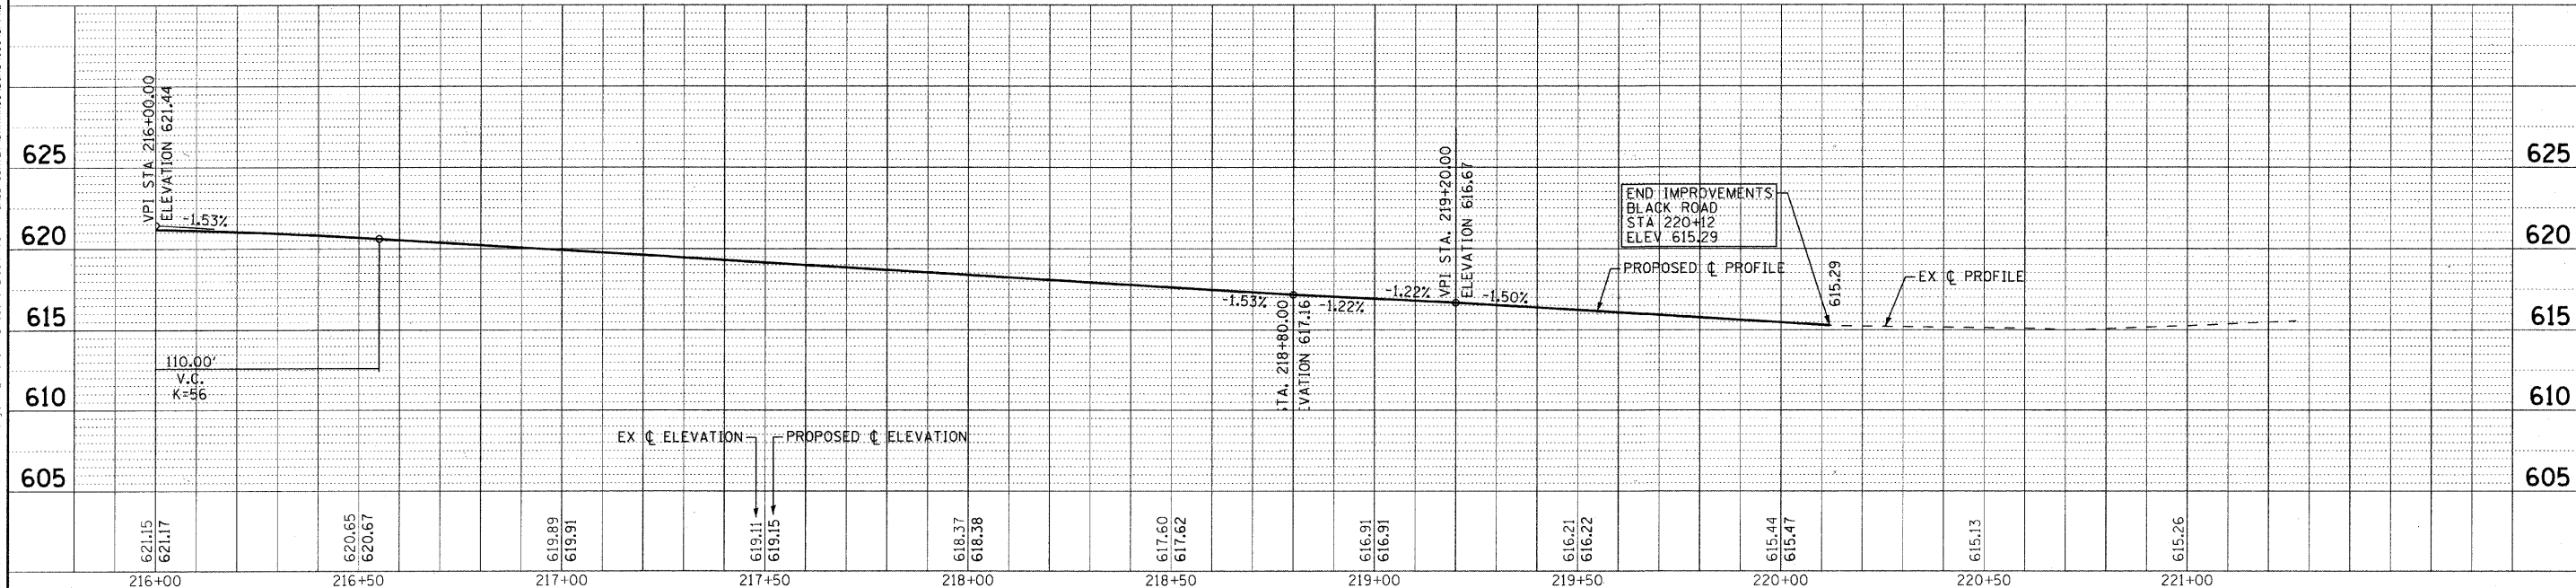


COPYRIGHT © 2010 BY BAXTER & WOODMAN, INC.  
 STATE OF ILLINOIS - PROFESSIONAL DESIGN FIRM  
 LICENSE NO. 184-00291 - EXPRES 12/30/2011  
 2/23/2011 4:51:48 PM  
 C:\CrystalLake\Shirley\090491-Ph2\Drawings\090491-Ph2-pp3.sht

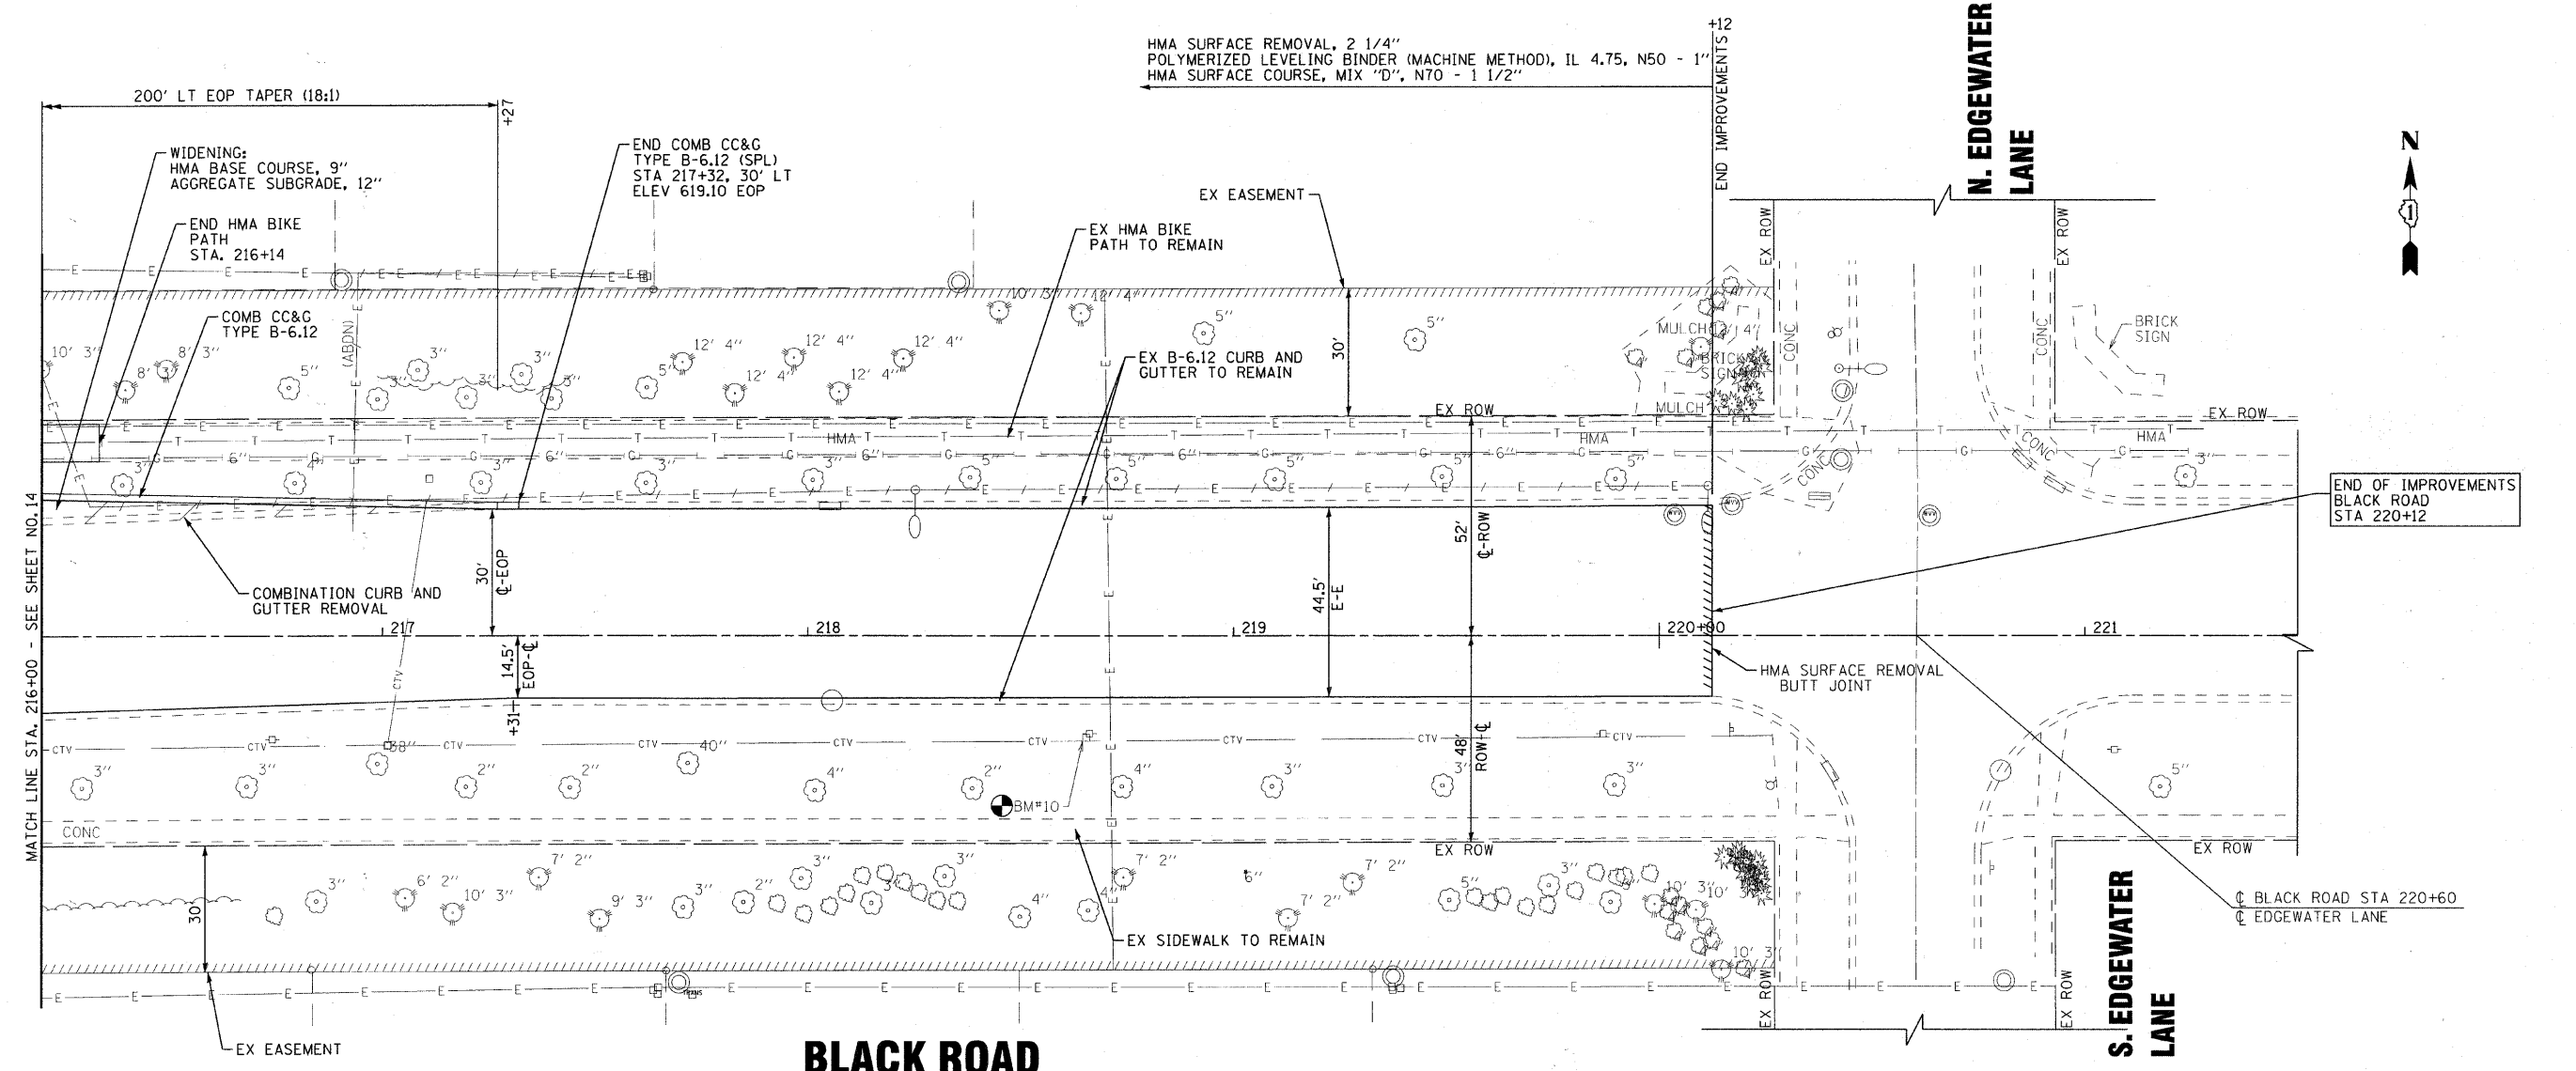

DESIGNED - DSH	REVISED - 1-19-11 PER VILLAGE
DRAWN - UKB	REVISED -
CHECKED - LDH	REVISED -
DATE - 12/6/10	FILE - 090491-PH2-pp3.sht

**VILLAGE OF SHOREWOOD, ILLINOIS**  
**BLACK ROAD AND RIVER ROAD**  
**INTERSECTION IMPROVEMENTS**

**GEOMETRIC PLAN AND PROFILE**  
**BLACK ROAD**

SCALE: H: 1"=20' V: 1"=5' STA. 216+00 TO STA. 221+00

F.A.U. FILE 0298 0396	SECTION 09-00028-00-CH	COUNTY WILL	TOTAL SHEETS 63	SHEET NO. 15
C-91-726-09		CONTRACT NO. 63562		
FED. ROAD DIST. NO. 1 ILLINOIS FED. AID PROJECT M-900313851				