


DATE	
BY	
SURVEYED	
PLOTTED	
CHECKED	
RT. OF WAY CHECKED	
CADD FILE NAME	
PLAN	
NOTE BOOK NO.	


DATE	
BY	
SURVEYED	
PLOTTED	
CHECKED	
STRUCTURE NOTATIONS CRD	
PROFILE	
NOTE BOOK NO.	

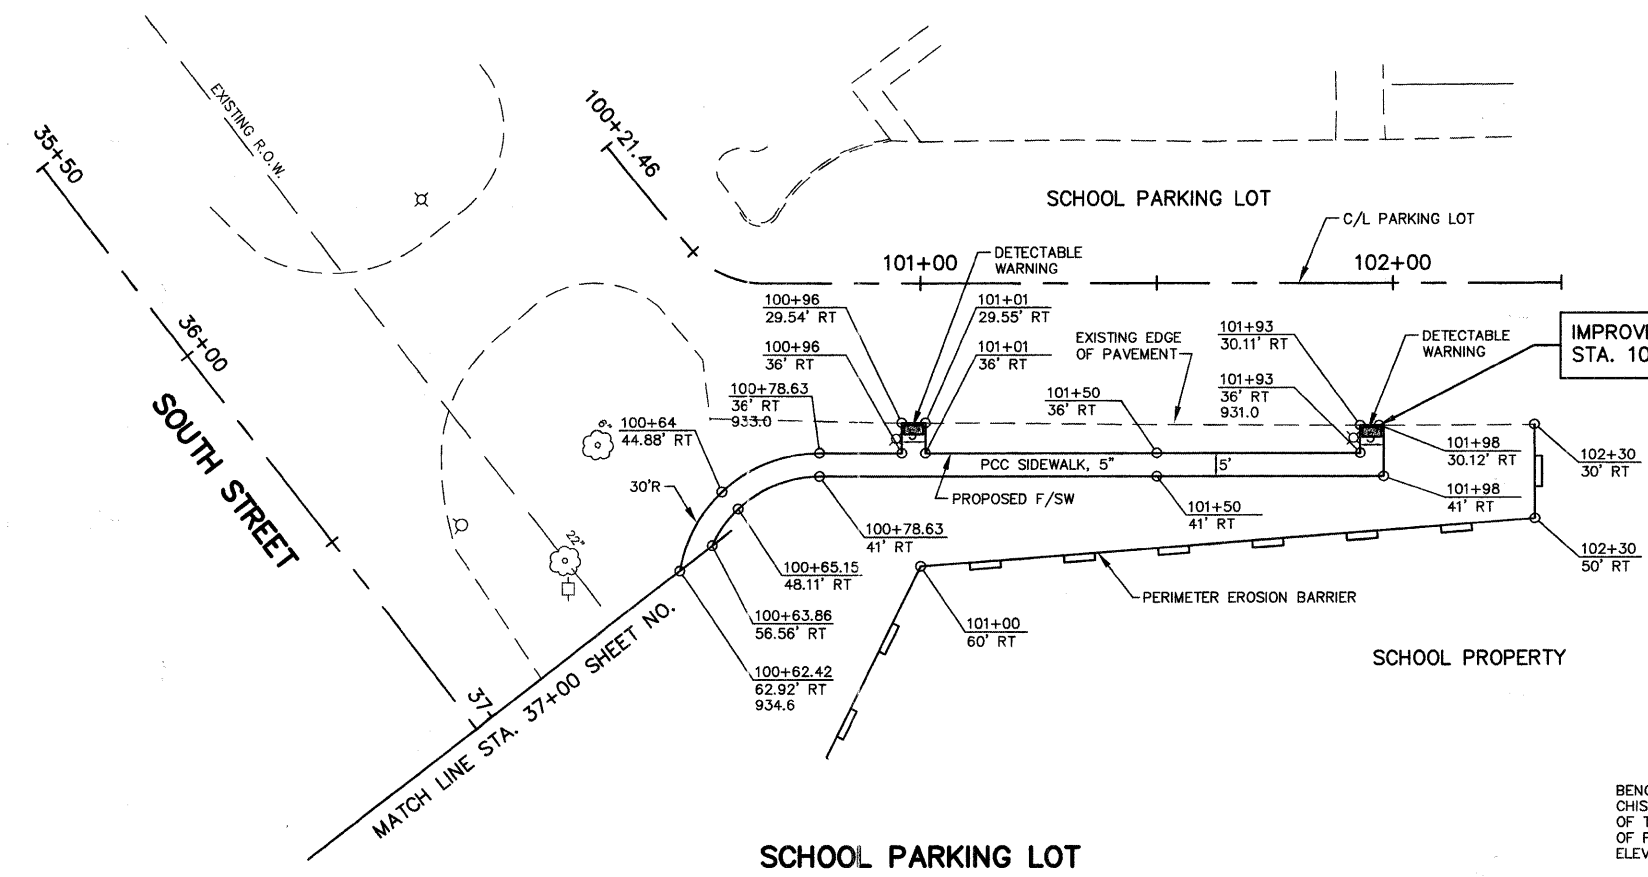

ALL DISTURBED AREAS SHALL BE RESTORED WITH TOPSOIL, 4", SEEDING CLASS 2A, AND EROSION CONTROL BLANKET.

BENCHMARK: CHISELED SQUARE ON NORTHERLY CORNER OF THE CONCRETE PAD AT THE DEAD END OF FRANKLINVILLE ROAD. ELEVATION: 933.54

SCALE: 1"=20'

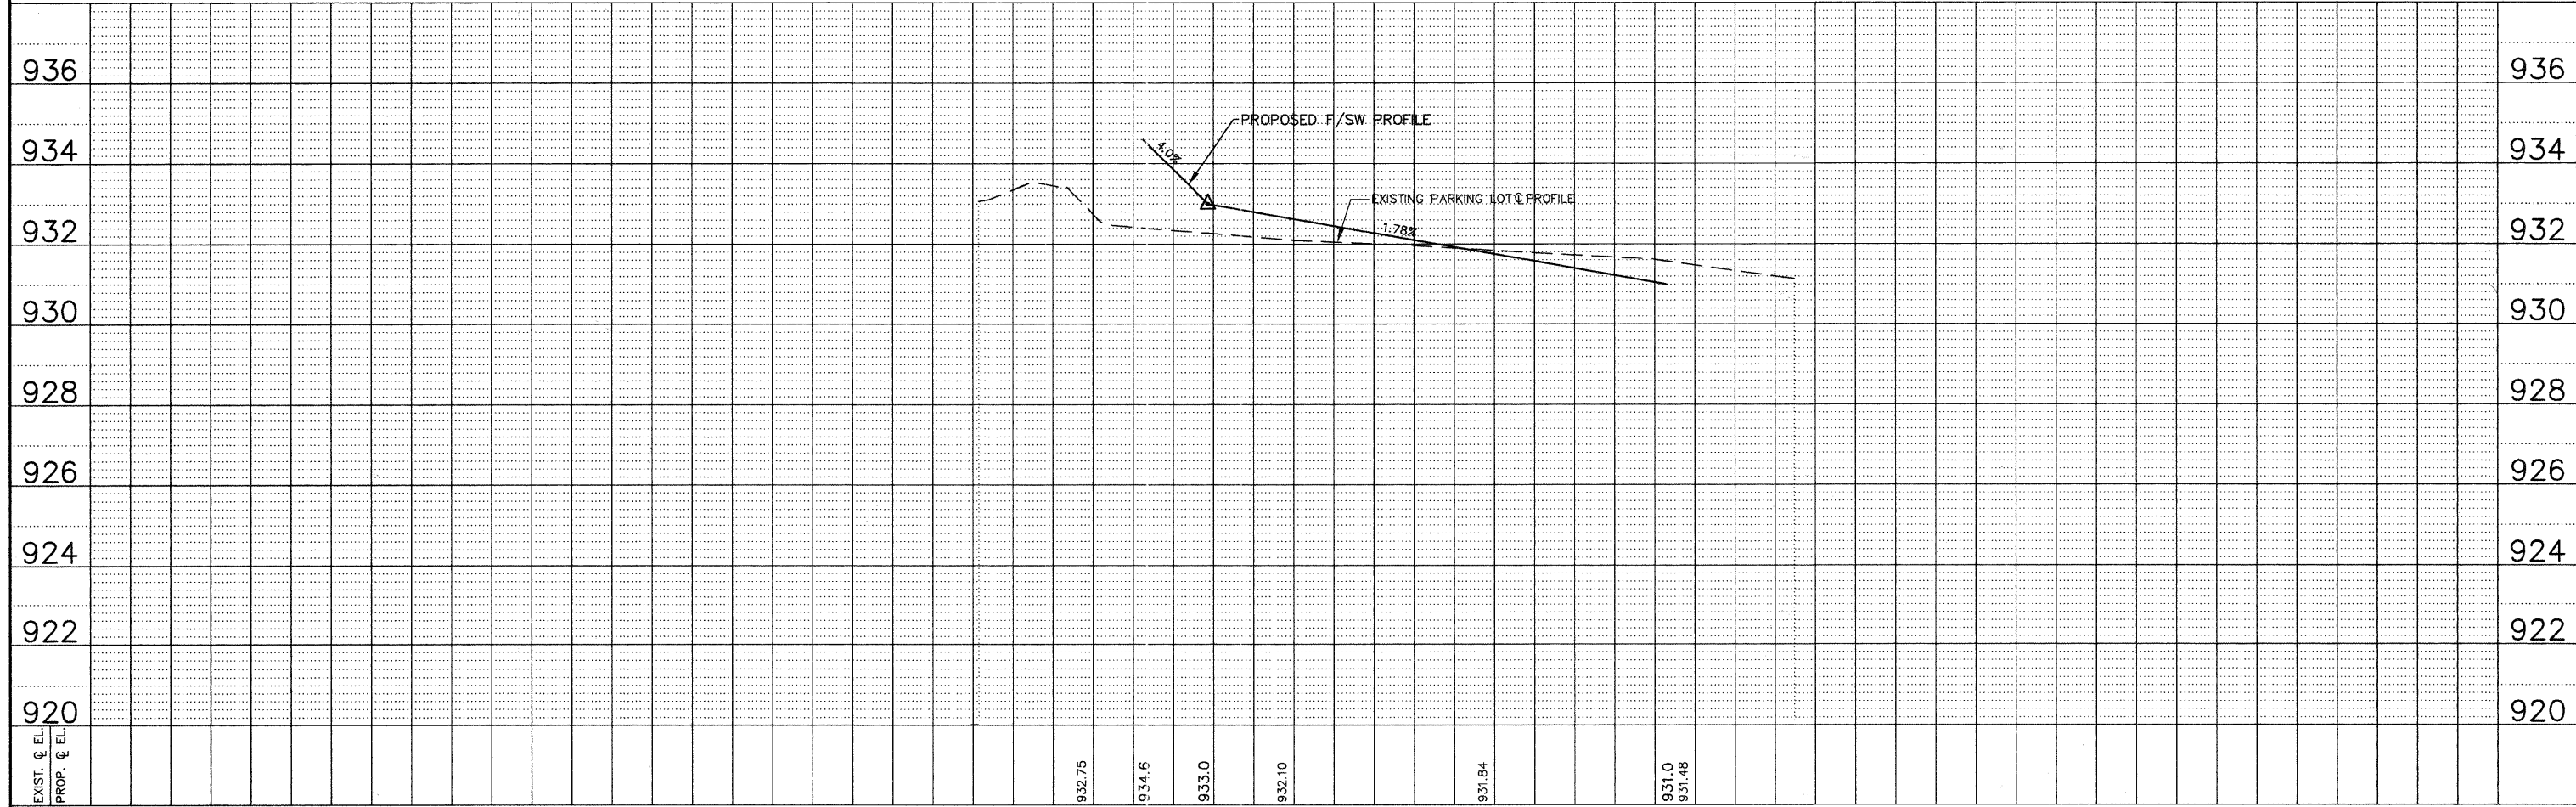

FILE NAME = P:\2010\100180\cad\phase 2\dwg\100180-ah1-pp-parking.dwg Feb 07, 2011 at 8:49 Layout: Parking PP 1	USER NAME =	DESIGNED - DAY	REVISED - 9-20-10	<b>STATE OF ILLINOIS</b> <b>DEPARTMENT OF TRANSPORTATION</b>		<b>SCHOOL PARKING LOT</b> <b>PLAN AND PROFILE</b>		F.A.U. RTE = 033	SECTION = 10-00111-00-SW	COUNTY = MCHENRY	TOTAL SHEETS = 19	SHEET NO. = 4
PLOT SCALE =	CHECKED - MAS	REVISED -	CONTRACT NO. = 63565									
PLOT DATE =	DATE - 9-20-10	REVISED -	FED. ROAD DIST. NO. = ILLINOIS FED. AID PROJECT									
SCALE: 1" = 20'		SHEET NO. OF SHEETS STA. 100+21.46 TO STA. 102+25										