


DATE	
BY	
PLAN	
NO.	
DATE	
BY	
PROFILE	
NO.	

DATE	
BY	
PROFILE	
NO.	
DATE	
BY	
PLAN	
NO.	

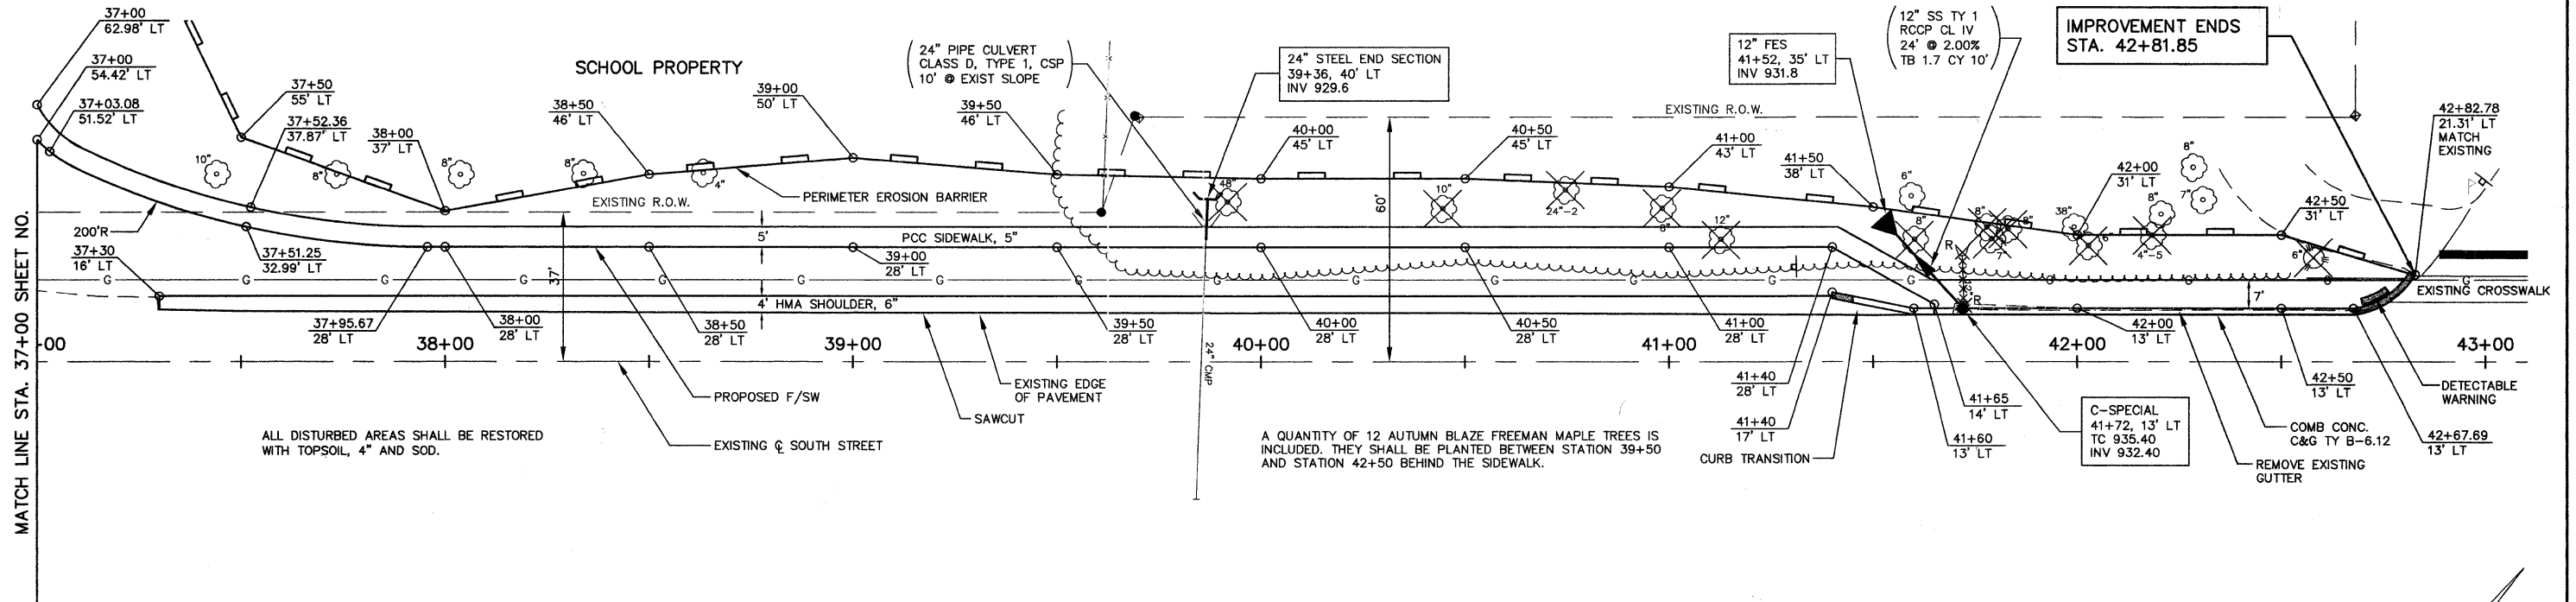


ALL DISTURBED AREAS SHALL BE RESTORED WITH TOPSOIL, 4" AND SOD.

A QUANTITY OF 12 AUTUMN BLAZE FREEMAN MAPLE TREES IS INCLUDED. THEY SHALL BE PLANTED BETWEEN STATION 39+50 AND STATION 42+50 BEHIND THE SIDEWALK.

BENCHMARK:
CHISELED SQUARE ON NORTHERLY CORNER
OF THE CONCRETE PAD AT THE DEAD END
OF FRANKLINVILLE ROAD.
ELEVATION: 933.54

SOUTH STREET

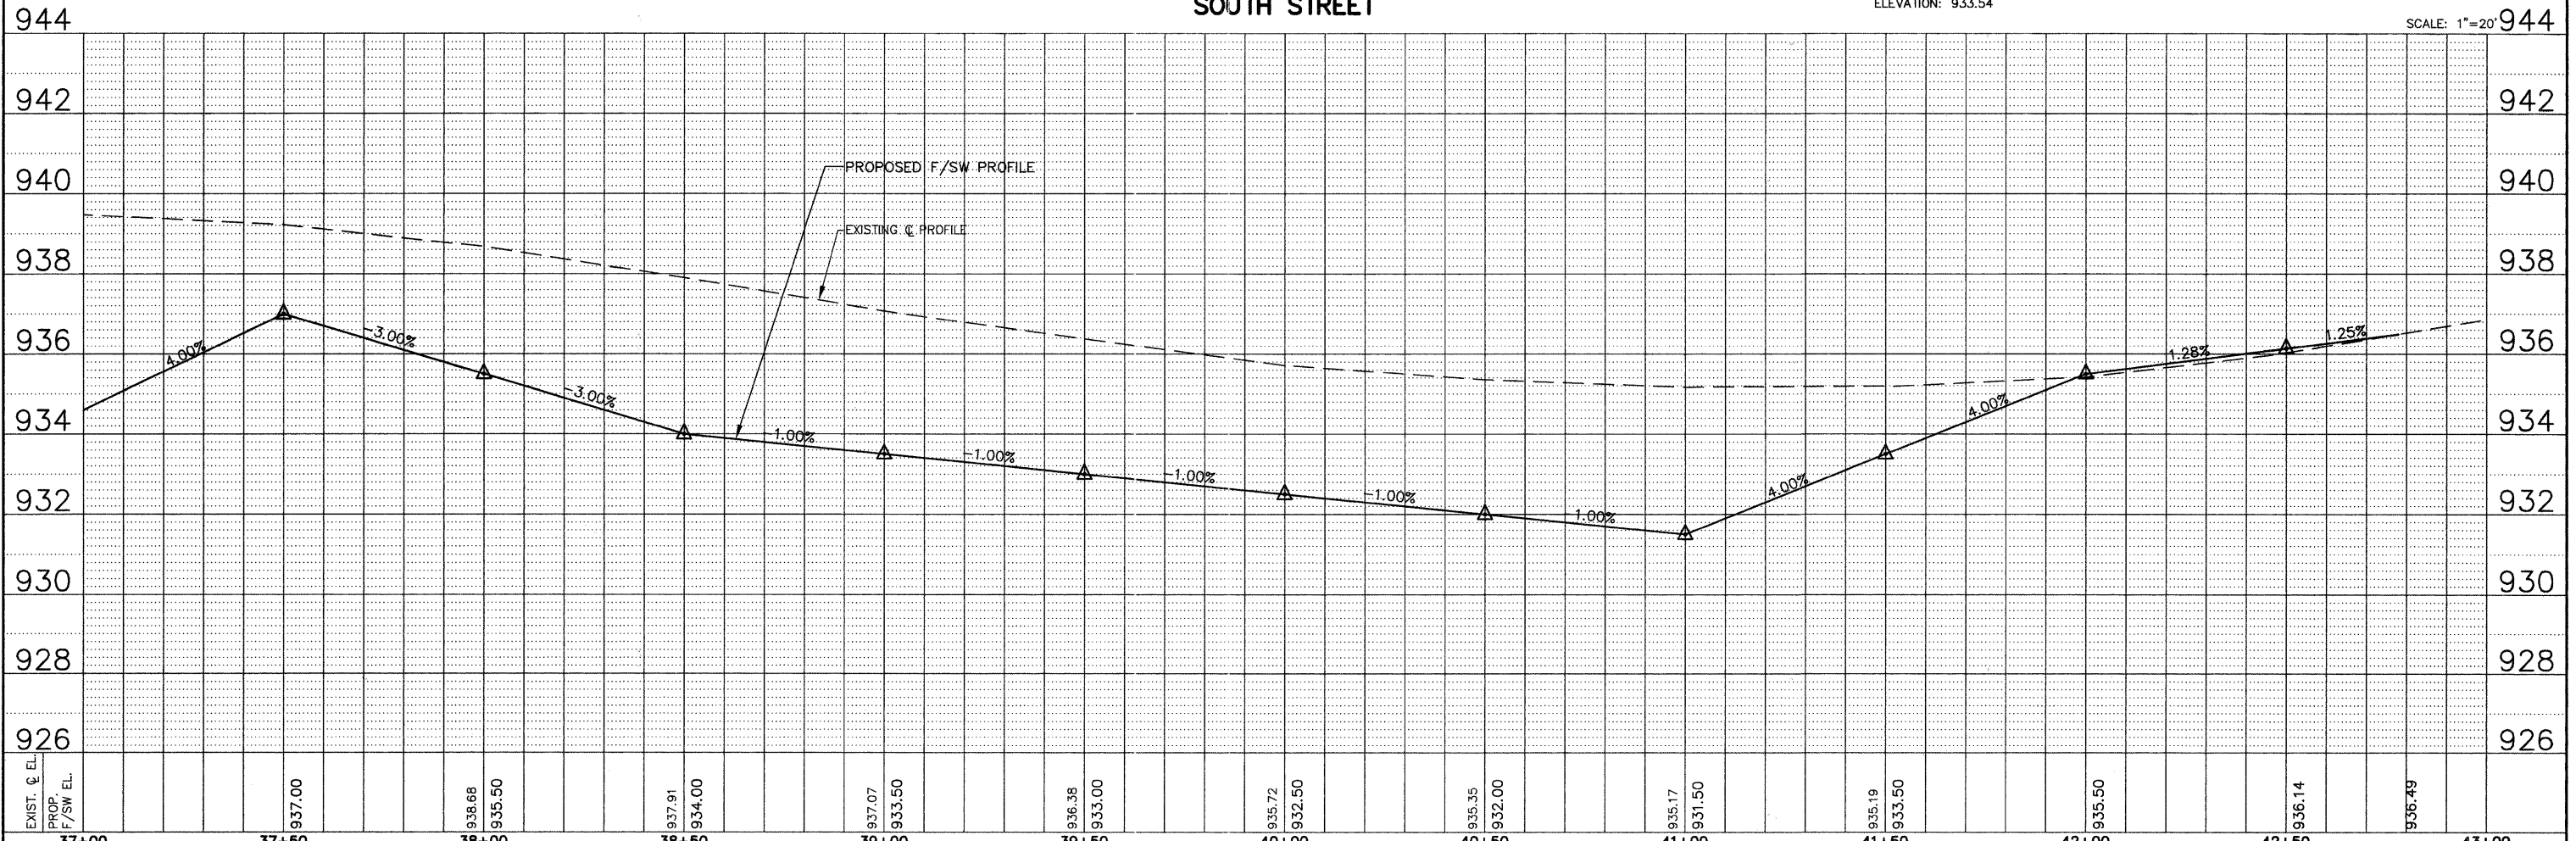

FILE NAME = P:\2010\100180\cad\Phase 2\dwg\100180-sh1-pp-south.dwg	USER NAME =	DESIGNED - DAY	REVISED - 9-20-10	STATE OF ILLINOIS DEPARTMENT OF TRANSPORTATION 	SOUTH STREET PLAN AND PROFILE	F.A.U. RTE. 033	SECTION 10-00111-00-SW	COUNTY MCHENRY	TOTAL SHEETS 19	SHEET NO. 5	
PLOT SCALE =	CHECKED - MAS	REVISOR - 3-11-11	SCALE: 1" = 20'			SHEET NO. OF SHEETS	STA. 37+00 TO STA. 43+00	CONTRACT NO. 63565		ILLINOIS FED. AID PROJECT	
PLOT DATE =	DATE - 9-20-10	REVISED - 4-6-11									