

 


Drawing file: W:\Projects\74010215 - 2010 LAPP Project\Thatcher Ave\Thatcher Ave.dwg Mar 24, 2011 - 3:42pm

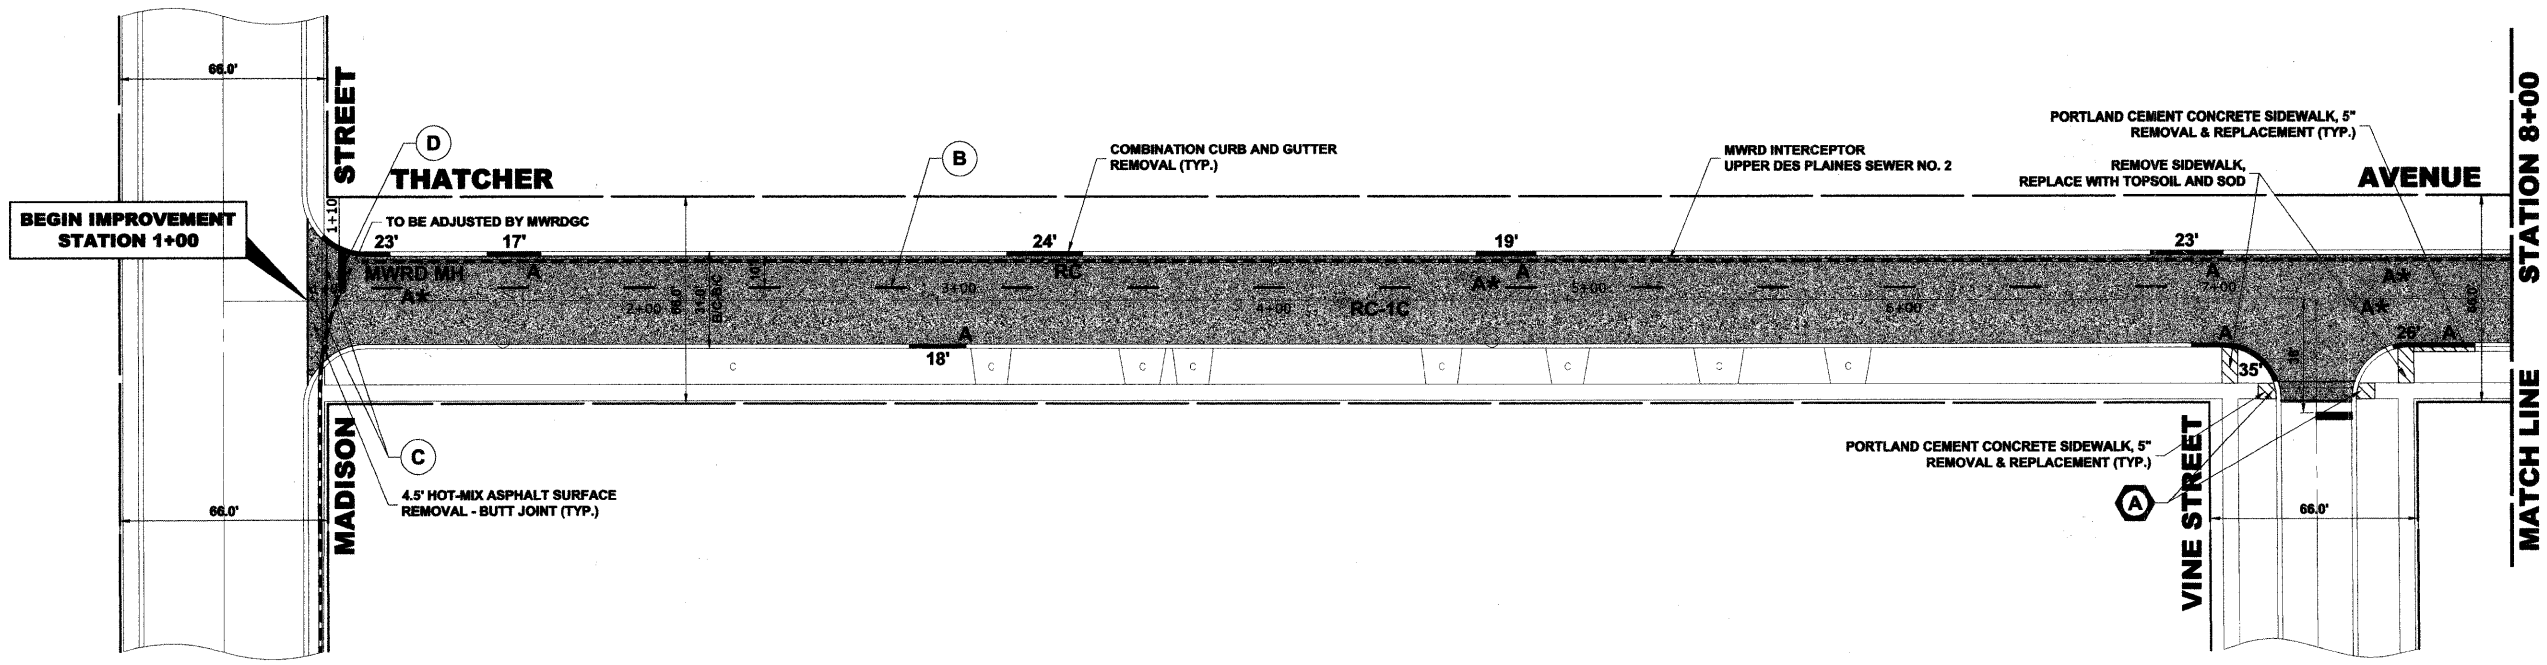

PAVEMENT MARKINGS LEGEND	
ITEM DESCRIPTION	SYMBOL
THERMOPLASTIC PAVEMENT MARKING LINE, 4", SKIP-DASH, YELLOW	(B)
THERMOPLASTIC PAVEMENT MARKING LINE, 6", CROSSWALK, WHITE	(C)
THERMOPLASTIC PAVEMENT MARKING LINE, 24", STOP BAR, WHITE	(D)

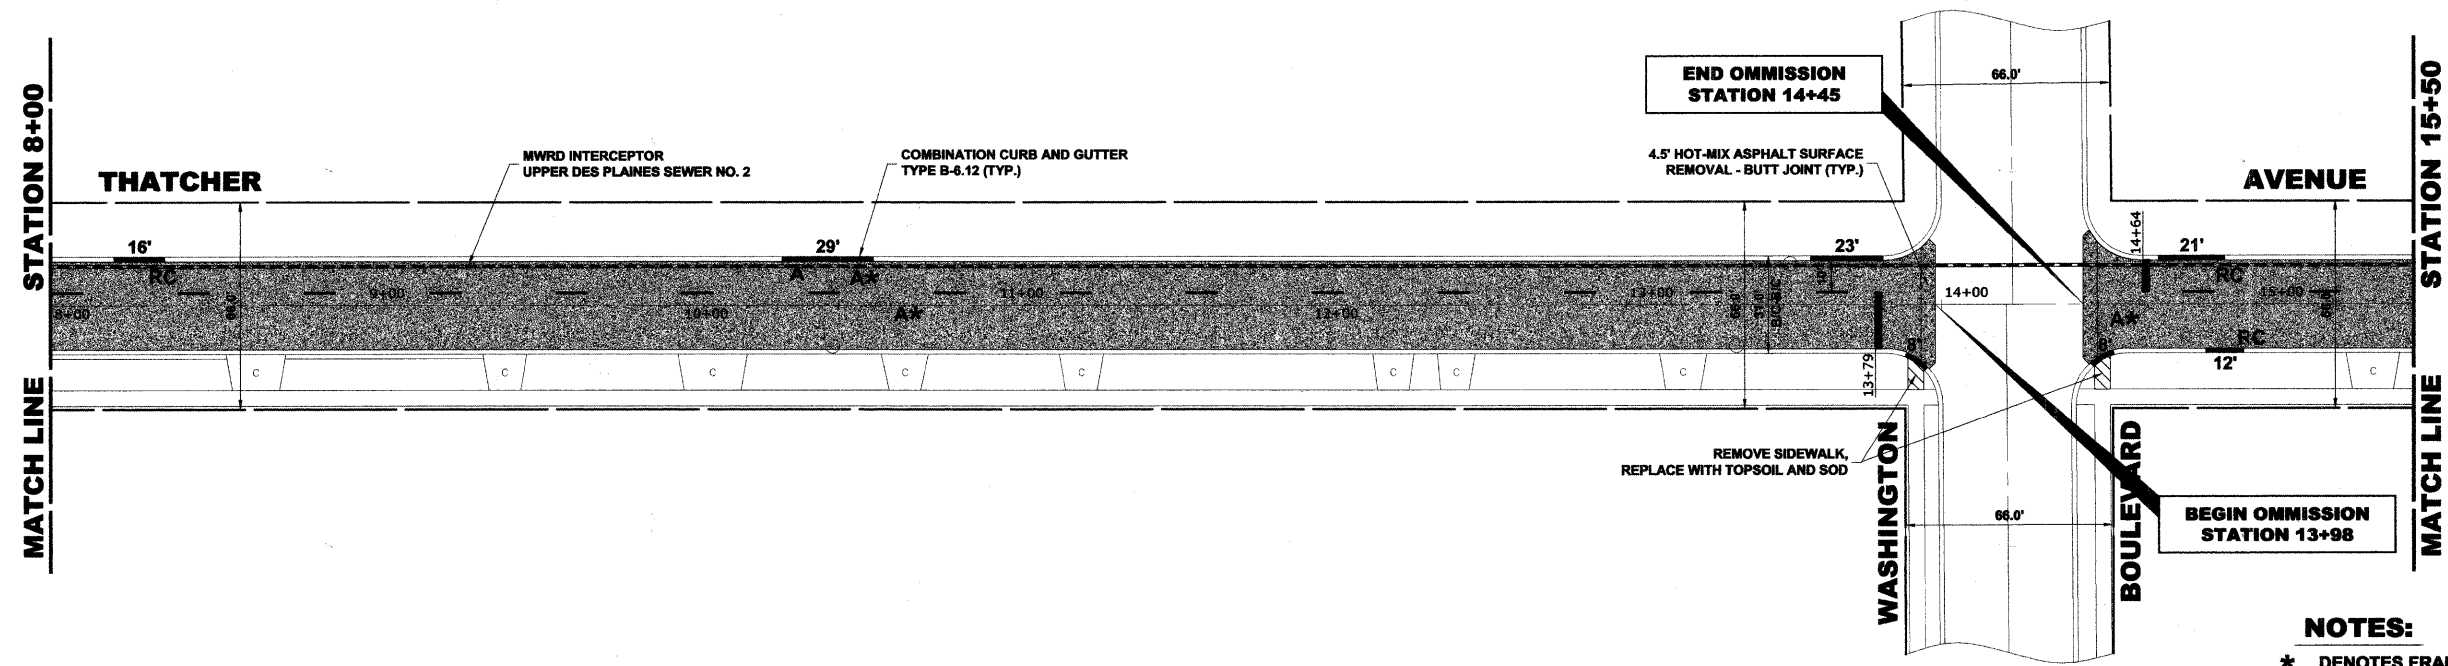

- NOTES:**
- \* DENOTES FRAMES AND LIDS TO BE ADJUSTED (SPECIAL)
  - THE LOCATIONS FOR PATCHING "D" WORK TO BE DETERMINED IN FIELD BY THE ENGINEER
  - (A) DETECTABLE WARNING

**HANCOCK ENGINEERING**  
 Civil Engineers  
 Municipal Consultants  
 Established 1911  
 1531 Thompson Road  
 Woodstock, Illinois 60154-3780  
 Phone: 708/865-4360  
 Fax: 708/865-3212

DESIGNED	--	REVISED	--
DRAWN	--	REVISED	--
CHECKED	--	REVISED	--
DATE	01/28/11	REVISED	--

**STATE OF ILLINOIS  
 DEPARTMENT OF TRANSPORTATION**

<b>PAVING PLAN</b>	
SCALE: 1" = 30'	SHEET NO. 1 OF 2 SHEETS
STA. 1+00	TO STA. 15+50

F.A.U. RTE.	SECTION	COUNTY	TOTAL SHEETS	SHEET NO.
2753	10-00092-00-RS	COOK	12	5
FED. ROAD DIST. NO. 1   ILLINOIS			CONTRACT NO. 63577	
FED. AID PROJECT			---	