



PROP. CURVE 12    PROP. CURVE 13    PROP. CURVE 14  
 PI STA. = 473+71.14    PI STA. = 475+43.28    PI STA. = 487+32.98  
 $\Delta = 7^\circ 00' 22''$  (RT)     $\Delta = 7^\circ 00' 22''$  (LT)     $\Delta = 10^\circ 52' 40''$  (LT)  
 D = 57° 17' 45"    D = 57° 17' 45"    D = 57° 17' 45"  
 R = 100.00'    R = 100.00'    R = 100.00'  
 T = 6.12'    T = 6.12'    T = 9.52'  
 L = 12.23'    L = 12.23'    L = 18.99'  
 E = 0.19'    E = 0.19'    E = 0.45'  
 e = -----    e = -----    e = -----  
 T.R. = -----    T.R. = -----    T.R. = -----  
 S.E. RUN = -----    S.E. RUN = -----    S.E. RUN = -----  
 P.C. STA. = 473+65.02    P.C. STA. = 475+37.17    P.C. STA. = 487+23.51  
 P.T. STA. = 473+77.25    P.T. STA. = 475+49.40    P.T. STA. = 487+42.50

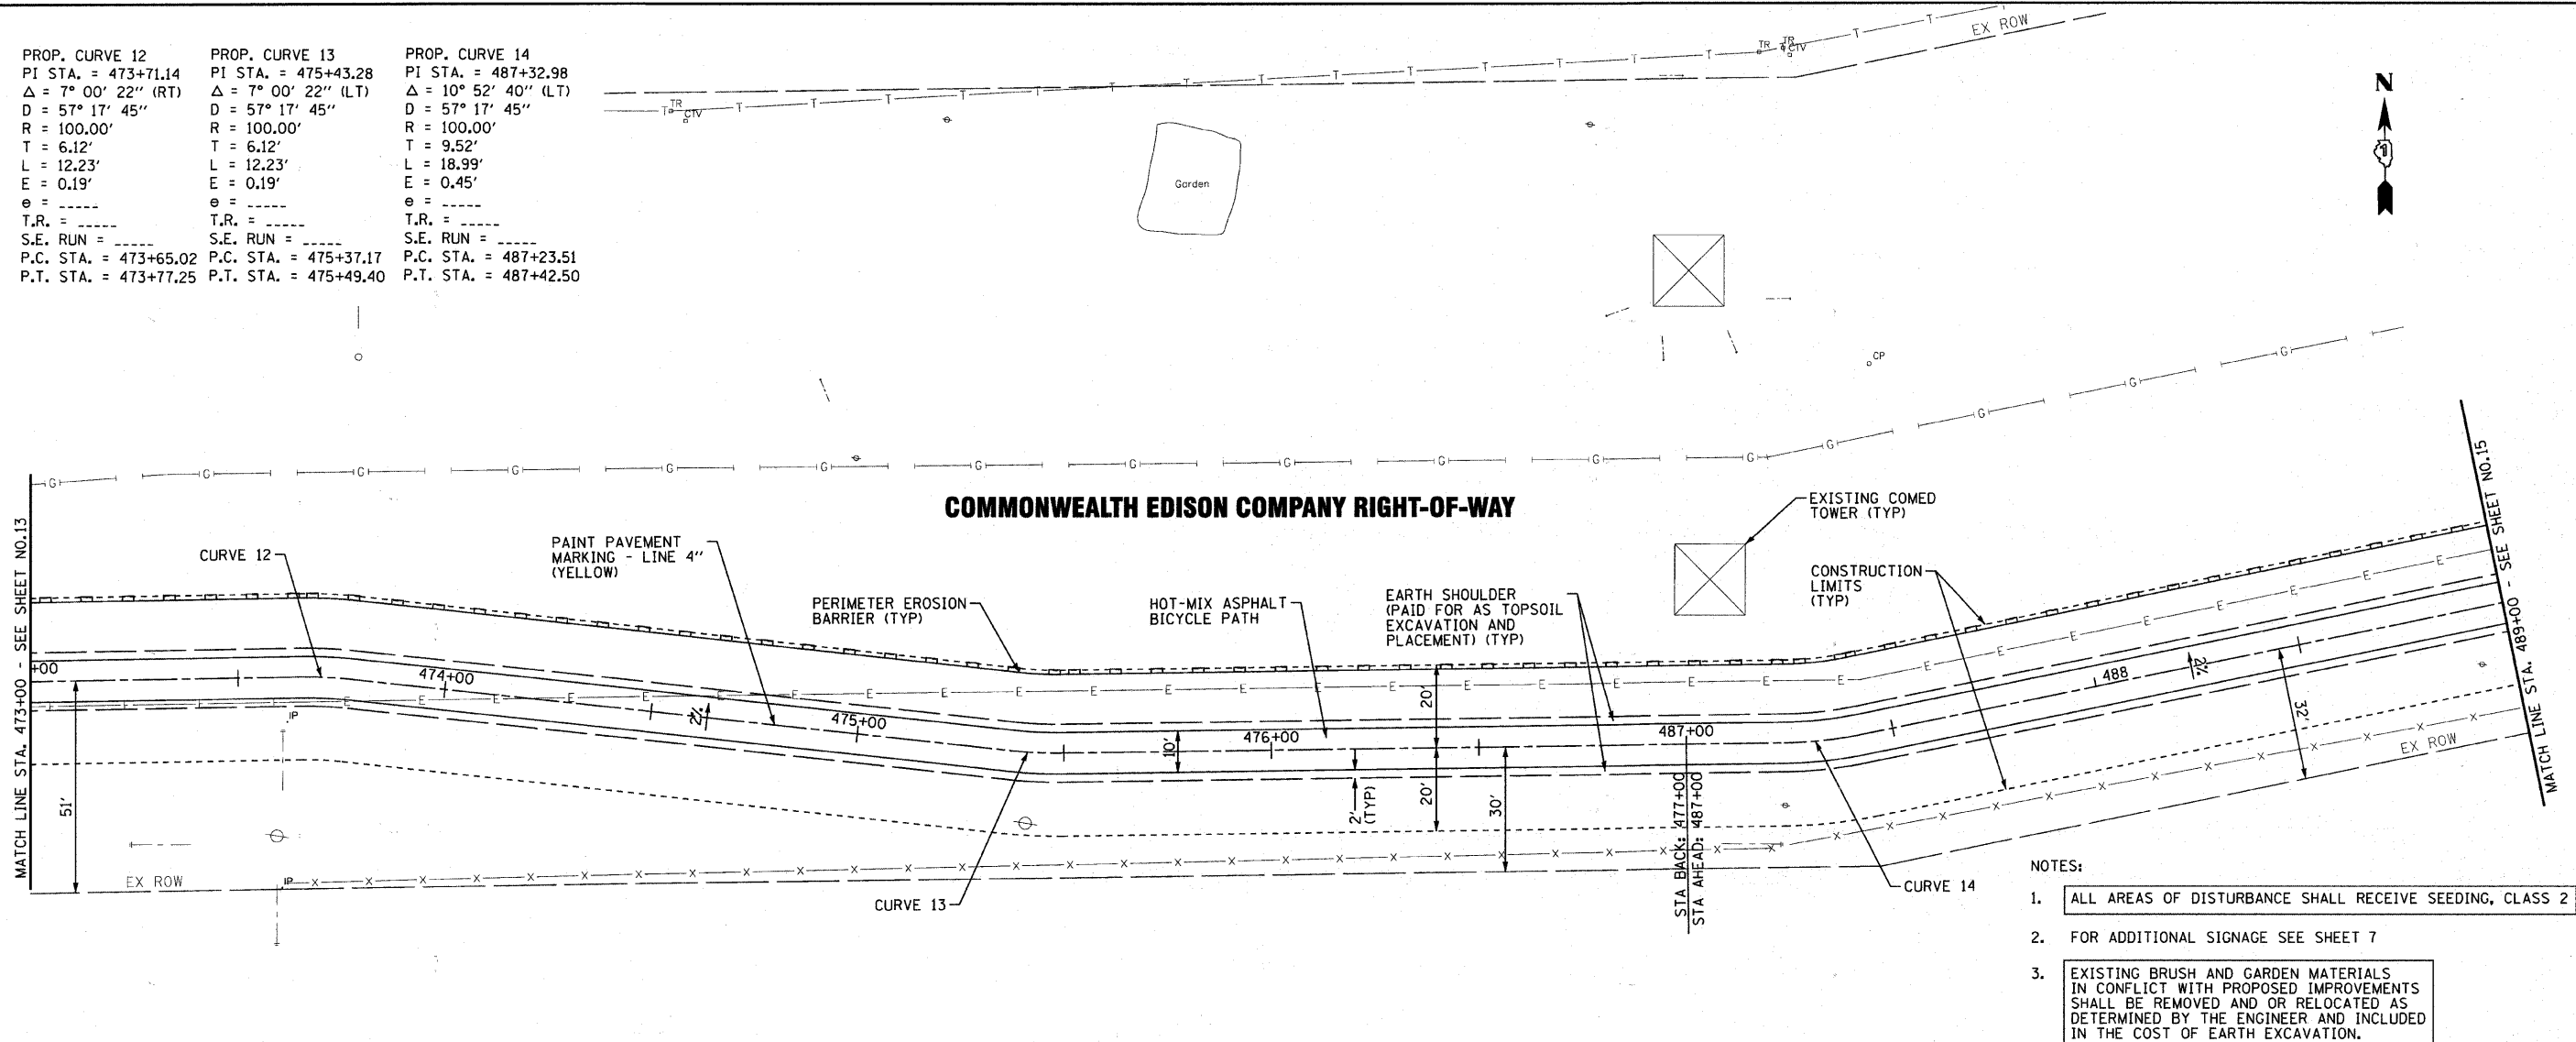

- NOTES:
- ALL AREAS OF DISTURBANCE SHALL RECEIVE SEEDING, CLASS 2
  - FOR ADDITIONAL SIGNAGE SEE SHEET 7
  - EXISTING BRUSH AND GARDEN MATERIALS IN CONFLICT WITH PROPOSED IMPROVEMENTS SHALL BE REMOVED AND OR RELOCATED AS DETERMINED BY THE ENGINEER AND INCLUDED IN THE COST OF EARTH EXCAVATION.

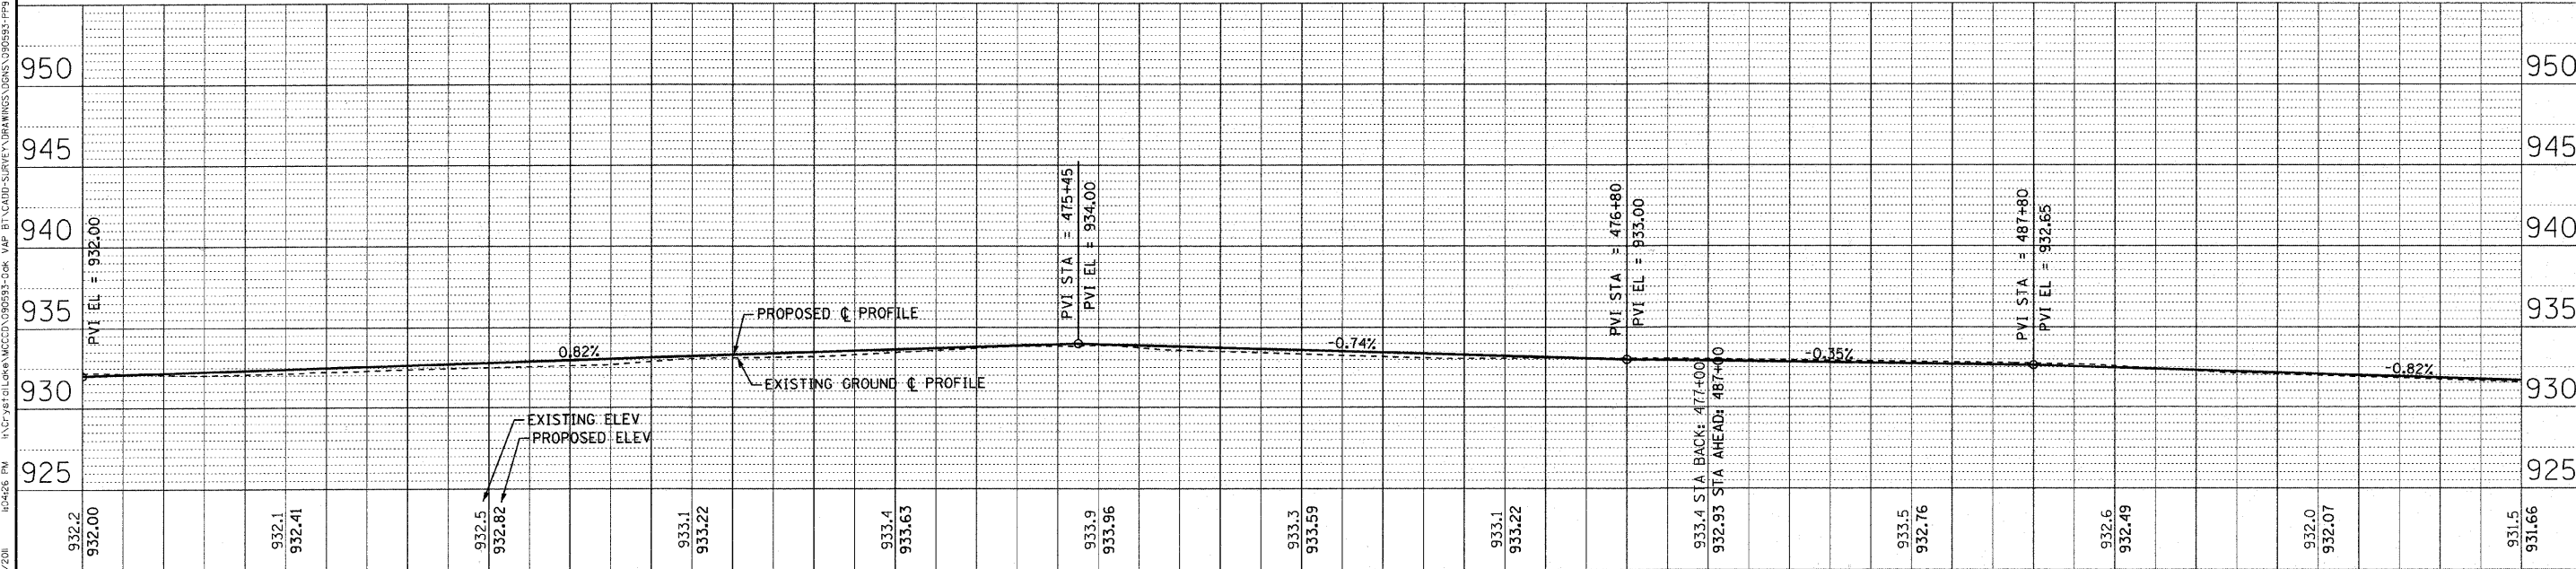

932.2 932.00	932.1 932.41	932.5 932.82	933.1 933.22	933.4 933.63	933.9 933.96	933.3 933.59	933.1 933.22	933.4 933.00	932.93 932.93	933.5 932.76	932.6 932.49	932.0 932.07	931.5 931.66			
473+00	474+00	475+00	476+00	477+00	478+00	479+00	480+00	481+00	482+00	483+00	484+00	485+00	486+00	487+00	488+00	489+00



USER NAME = 418c\_jc  
 FILE NAME = 090593-PP3.dwg  
 PLOT DATE = 3/31/2011  
 DESIGNED - AEB  
 DRAWN - RKM/CJC  
 CHECKED - MDW  
 DATE - 1/26/11  
 REVISED - PER IDOT 3/25/11  
 REVISED -  
 REVISED -  
 REVISED -

**McHENRY COUNTY CONSERVATION DISTRICT**  
**RIDGEFIELD TRACE EXTENSION**  
**BICYCLE PATH**

**PLAN AND PROFILE**  
 SCALE: 1" = 20'  
 STA. 473+00 TO STA. 489+00

F.A. RTE.	SECTION	COUNTY	TOTAL SHEETS
N/A	00-C2000-03-BT	McHENRY	25
JOB NO: C-91-711-10	CONTRACT NO. 63578		
FED. ROAD DIST. NO. 1 ILLINOIS FED. AID PROJECT NO. CMM-9003 (680)			

COPYRIGHT © 2011 BY BAXTER & WOODMAN, INC.  
 STATE OF ILLINOIS PROFESSIONAL DESIGN FIRM  
 LICENSE NO. 001-078788-00  
 3/31/2011 10:42:26 PM  
 \\C:\Users\jwoodman\My Documents\Projects\090593-003\PP3.dwg