

F.A. RTE.	SECTION	COUNTY	TOTAL SHEETS	SHEET NO.
	08-00355-00-BR	MCHENRY	69	1
		ILLINOIS	CONTRACT NO. 63583	

+2 C710

**STATE OF ILLINOIS**  
**DEPARTMENT OF TRANSPORTATION**  
**DIVISION OF HIGHWAYS**  
**PLANS FOR PROPOSED**  
**FEDERAL AID HIGHWAY**

**BLVIN STREET**  
**OVER NIPPERSINK CREEK**  
**SECTION 08-00355-00-BR**  
**PROJECT BRS-011(049)**  
**JOB C-91-098-09**  
**BRIDGE REPLACEMENT**  
**McHENRY COUNTY**



LOCATION OF SECTION INDICATED THUS: - ■ -

**STATE OF ILLINOIS**  
**DEPARTMENT OF TRANSPORTATION**  
**DIVISION OF HIGHWAYS**

APPROVED March 24, 2011  
*Joseph Q. Popalski*  
 COUNTY OF MCHENRY, COUNTY ENGINEER

PASSED April 13, 2011  
*Christophe H. Hertz*  
 DISTRICT ONE ENGINEER OF LOCAL ROADS & STREETS

RELEASING FOR BID  
 BASED ON LIMITED  
 REVIEW April 13, 2011  
*Diana M. O'Keefe*  
 DEPUTY DIRECTOR OF HIGHWAYS, REGION ONE ENGINEER

**PRINTED BY THE AUTHORITY**  
**OF THE STATE OF ILLINOIS**

**INDEX OF SHEETS**


- 1 COVER SHEET
- 2 GENERAL NOTES
- 3-6 SUMMARY OF QUANTITIES
- 7 PLAT OF HIGHWAYS
- 8 TYPICAL SECTIONS
- 9 SCHEDULES OF QUANTITIES
- 10 ALIGNMENT, TIES, AND BENCHMARKS
- 11 DETOUR PLAN
- 12 CANOE LAUNCH DETAILS AND TEMPORARY SIGNING PLAN
- 13 REMOVAL PLAN
- 14 PLAN AND PROFILE
- 15 DRAINAGE AND UTILITIES
- 16 PAVEMENT MARKING AND LANDSCAPING
- 17-22 EROSION & SEDIMENT CONTROL PLANS
- 23-25 REVETMENT MAT PLANS & DETAILS
- 26-53 STRUCTURAL PLANS
- 54-55 CONSTRUCTION DETAILS
- 56-62 DISTRICT ONE DETAILS
- 63-69 CROSS SECTIONS

**HIGHWAY STANDARDS**

- 000001-06 STANDARD SYMBOLS, ABBREVIATIONS AND PATTERNS
- 280001-05 TEMPORARY EROSION CONTROL SYSTEMS
- 420001-07 PAVEMENT JOINTS
- 420401-08 BRIDGE APPROACH PAVEMENT CONNECTOR
- 515001-03 NAME PLATE FOR BRIDGES
- 601101-01 CONCRETE HEADWALL FOR PIPE DRAIN
- 602001-02 CATCH BASIN, TYPE A
- 602011-02 CATCH BASIN, TYPE C
- 602301-03 INLET, TYPE A
- 602401-03 MANHOLE, TYPE A
- 602601-02 PRECAST REINFORCED CONCRETE FLAT SLAB TOP
- 604001-03 FRAME AND LIDS, TYPE 1
- 604036-02 GRATE, TYPE 8
- 604051-03 FRAME AND GRATE, TYPE 11
- 606001-04 CONCRETE CURB TYPE B AND COMBINATION CURB AND GUTTER
- 630001-09 STEEL PLATE BEAM GUARDRAIL
- 630201-06 PCC/HMA STABILIZATION AT STEEL PLATE BEAM GUARDRAIL
- 631031-09 TRAFFIC BARRIER TERMINAL, TYPE 6
- 635006-03 REFLECTOR AND TERMINAL MARKER PLACEMENT
- 635011-02 REFLECTOR MARKER AND MOUNTING DETAILS
- 701101-02 OFF ROAD OPERATIONS, 2L, 2W, 15' TO 24' FROM PAVEMENT EDGE
- 701106-02 OFF ROAD OPERATIONS, 2L, 2W, MORE THAN 15' AWAY
- 701201-04 LANE CLOSURE, 2L, 2W, SHORT TIME OPERATIONS
- 701311-03 LANE CLOSURE, 2L, 2W, MOVING OPERATION-DAY ONLY
- 701501-06 URBAN LANE CLOSURE, 2L, 2W, UNDIVIDED
- 701901-01 TRAFFIC CONTROL DEVICES
- 720001-01 SIGN PANEL MOUNTING DETAILS
- 720006-02 SIGN PANEL ERECTION DETAILS
- 720011-01 METAL POSTS FOR SIGNS, MARKERS & DELINEATORS
- 729001-01 APPLICATIONS OF TYPES A & B METAL POSTS (FOR SIGNS & MARKERS)
- 780001-02 TYPICAL PAVEMENT MARKINGS
- BLR-22-6 TYPICAL APPLICATION OF TRAFFIC CONTROL DEVICES FOR CONSTRUCTION ON RURAL LOCAL HIGHWAYS

**DESIGN DESIGNATION**


**BLVIN STREET - LOCAL ROAD**      POSTED SPEED LIMIT BLVIN STREET: 35 MPH  
**ADT BLVIN STREET: 1,200 (2009)**      DESIGN SPEED LIMIT BLVIN STREET: 40 MPH  
**ADT BLVIN STREET: 2,000 (2030)**

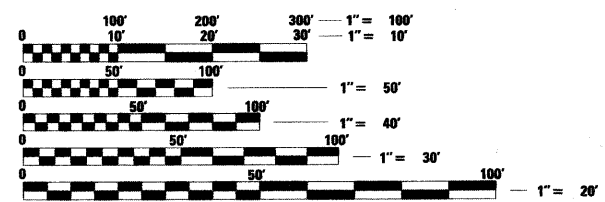

FULL SIZE PLANS HAVE BEEN PREPARED USING STANDARD ENGINEERING SCALES. REDUCED SIZED PLANS WILL NOT CONFORM TO STANDARD SCALES. IN MAKING MEASUREMENTS ON REDUCED PLANS, THE ABOVE SCALES MAY BE USED.

**J.U.L.I.E.**  
**JOINT UTILITY LOCATION INFORMATION FOR EXCAVATION**  
 1-800-892-0123  
 OR 811

**PROJECT LOCATION**  
**BLVIN STREET BRIDGE**  
**REPLACEMENT**  
**BEGIN IMPROVEMENT**  
**AT STA. 211 + 61.18**  
**END IMPROVEMENT**  
**AT STA. 215 + 45.00**  
**EXIST SN 056-3024**  
**PROP SN 056-3191**

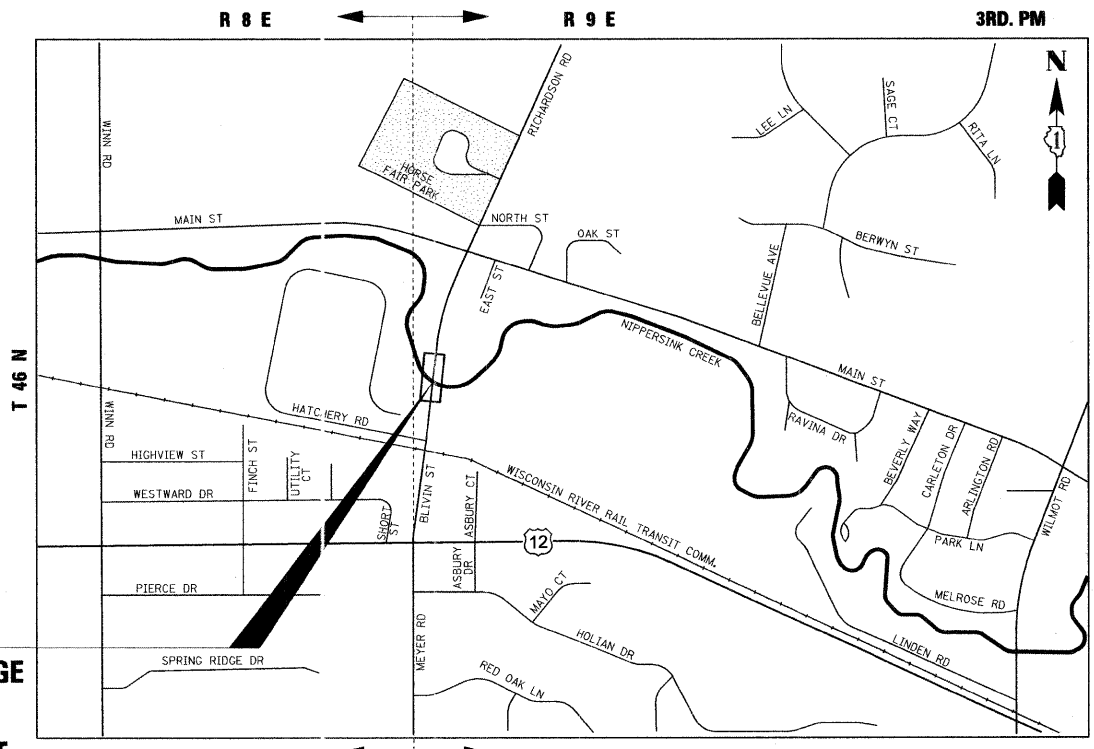

**LOCATION MAP**

MAP SCALE: NTS  
 BURTON TOWNSHIP

**PROJECT LOCATED IN**  
**THE VILLAGE OF SPRING GROVE**

BLVIN STREET GROSS AND NET LENGTH = 383.82 FT. = 0.08 MILE



*Craig A. Lukowicz*  
 CRAIG A. LUKOWICZ  
 ILLINOIS REGISTERED PROFESSIONAL ENGINEER NO. 062-041788  
 MY LICENSE EXPIRES ON 11-30-11.      DATE 3/22/11

CONSULTING ENGINEERS, SCIENTISTS & LAND SURVEYORS

**Bollinger, Lach & Associates, Inc.**  
 333 PIERCE ROAD SUITE 200 ITASCA, IL 60143  
 P(630) 438 6400 F(630) 438 6444 www.bollingerlach.com  
 ITASCA • CHICAGO • LAKE GENEVA • SOUTH BEND • INDIANAPOLIS

**CONTRACT NO. 63583**

PROGRAM AND OFFICE ENGINEER: CHARLES F. RIDDLE, P.E. 847-705-4406 SCHAMBURG, IL