
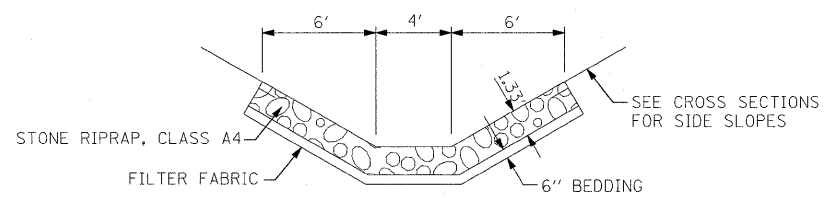


I:\Projects\125A\Stationing\125A\Civil\Stationing\Control_Sheets\125A\Stationing\125A.dwg

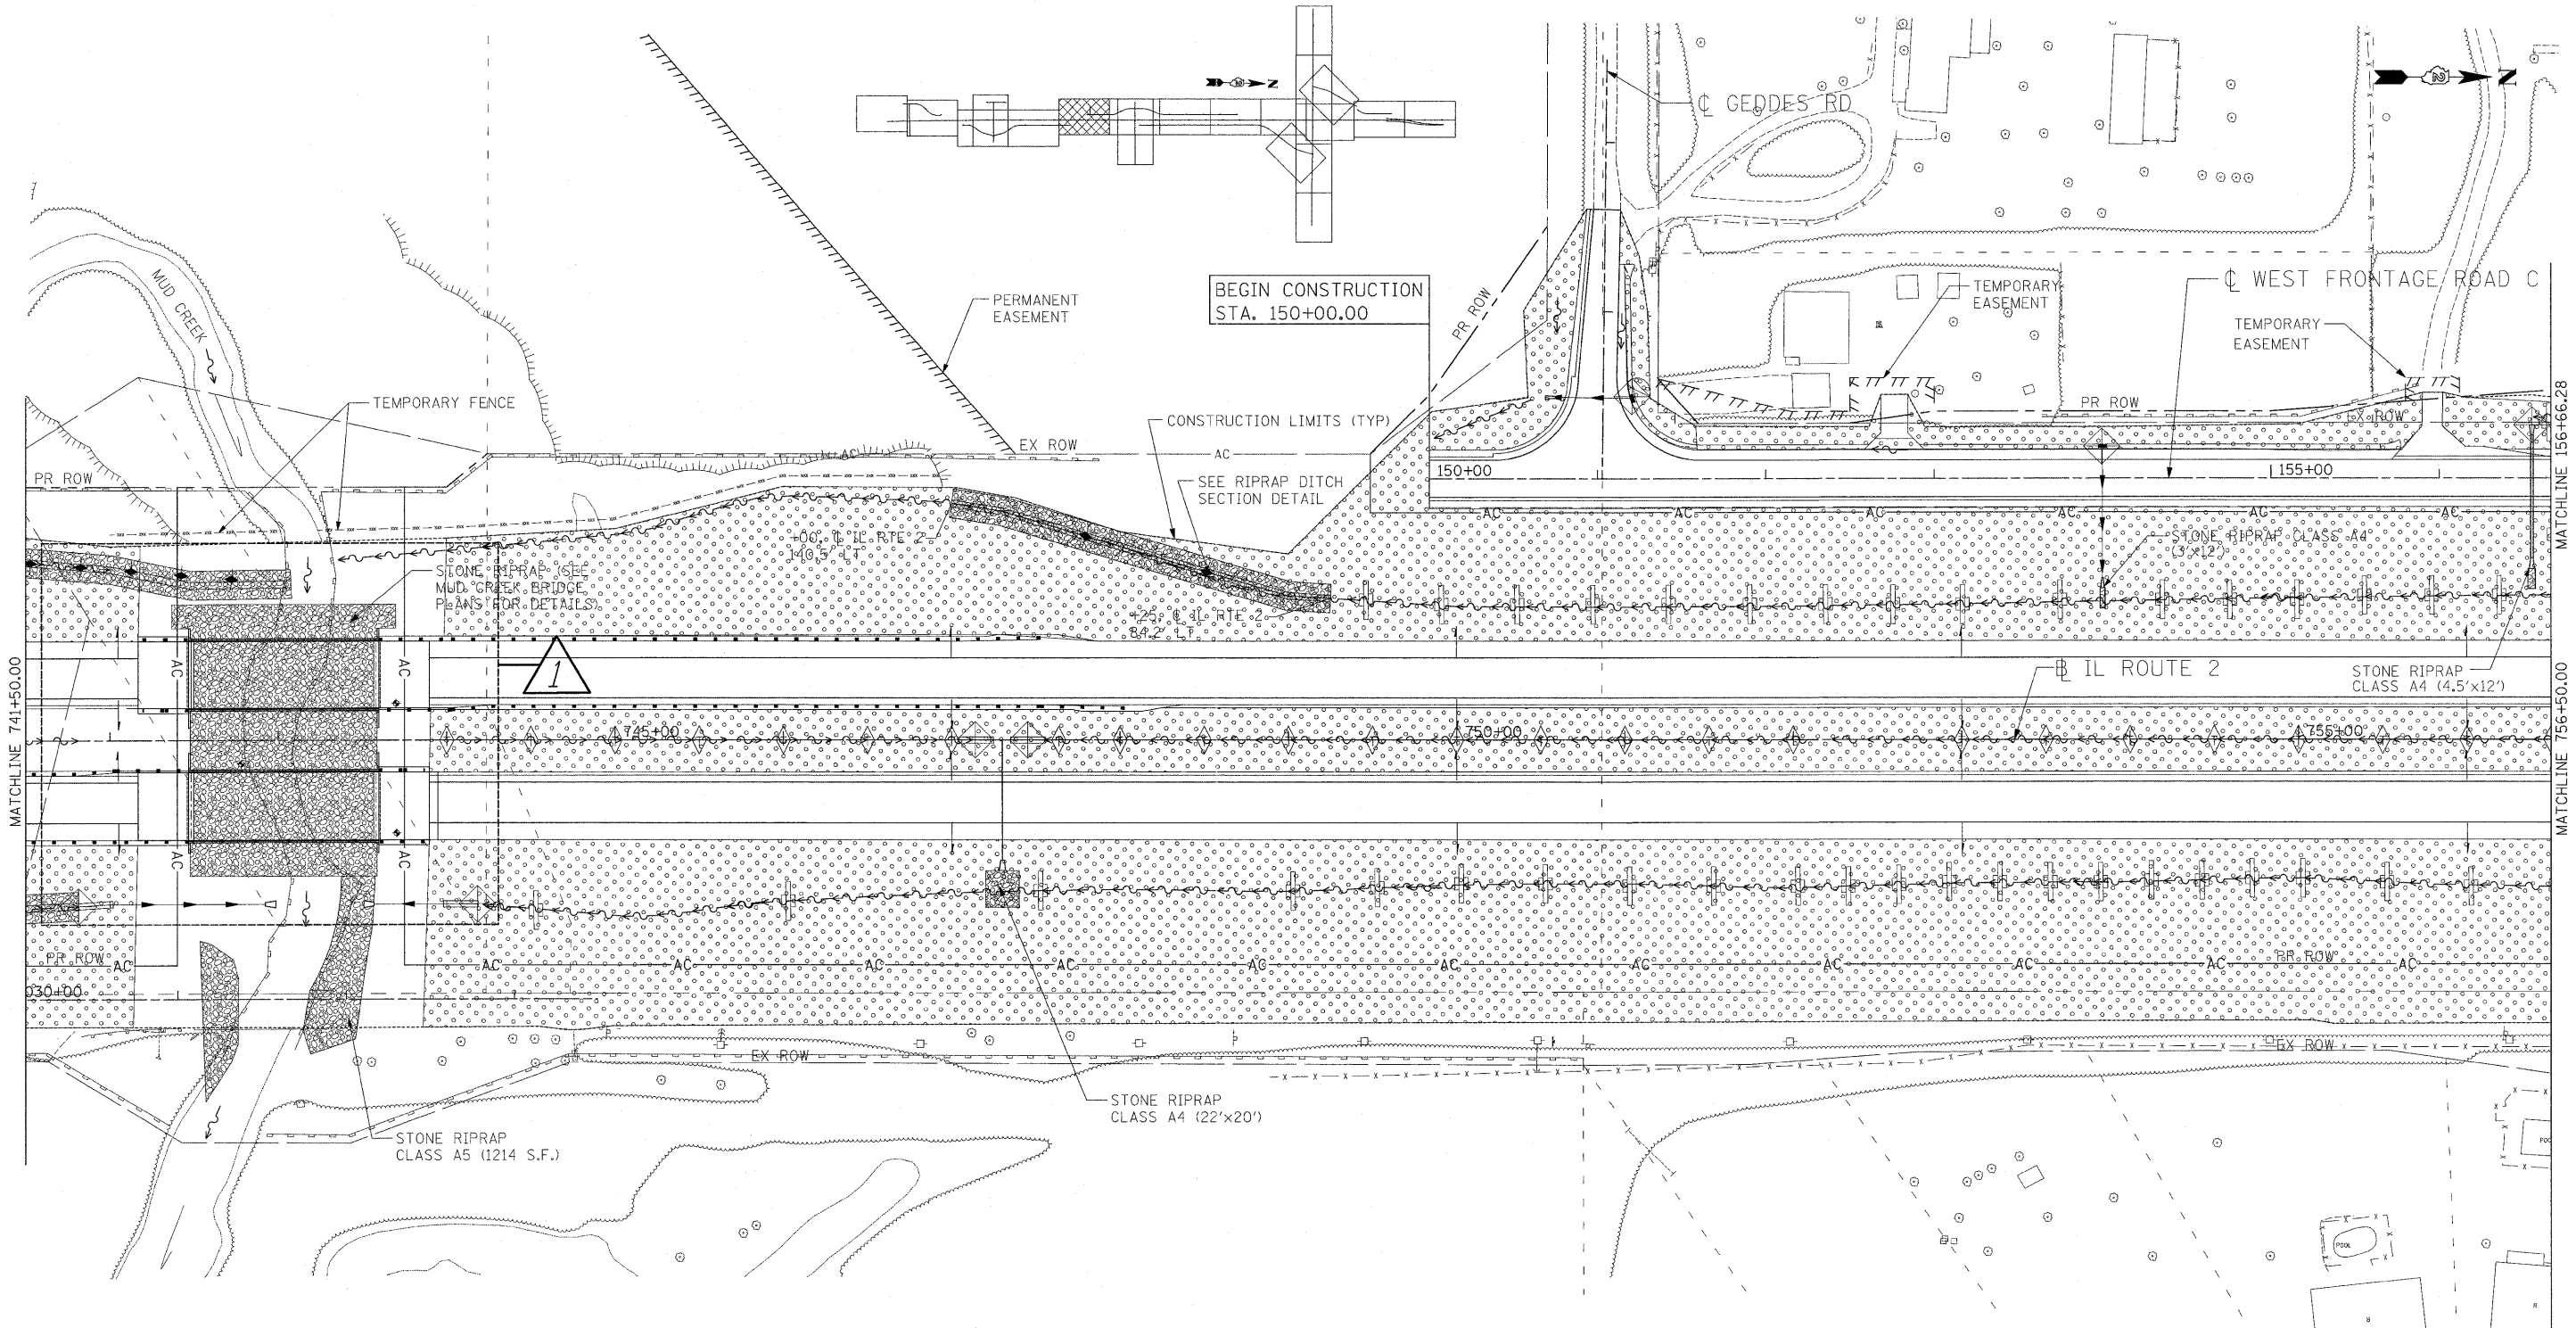

TYPICAL RIPRAP DITCH SECTION

1 Revised 6/1/2011, GC

USER NAME = ozyszog	DESIGNED STS/GC	REVISED -
PLOT SCALE = 50.0000 FT / IN.	DRAWN RDT	REVISED -
PLOT DATE = 6/1/2011	CHECKED GC	REVISED -
	DATE 01-14-11	REVISED -

**STATE OF ILLINOIS
DEPARTMENT OF TRANSPORTATION**

ILLINOIS ROUTE 2 EROSION CONTROL PLAN 5 STA 741+50 TO 756+50		
SCALE: 1"=50'	SHEET NO. 173 OF 530 SHEETS	STA. TO STA.

F.A.P. RTE.	SECTION	COUNTY	TOTAL SHEETS	SHEET NO.
734	77-2-2 & 77-2B-1	WINNEBAGO	530	173
CONTRACT NO. 64813			ILLINOIS FED. AID PROJECT	