
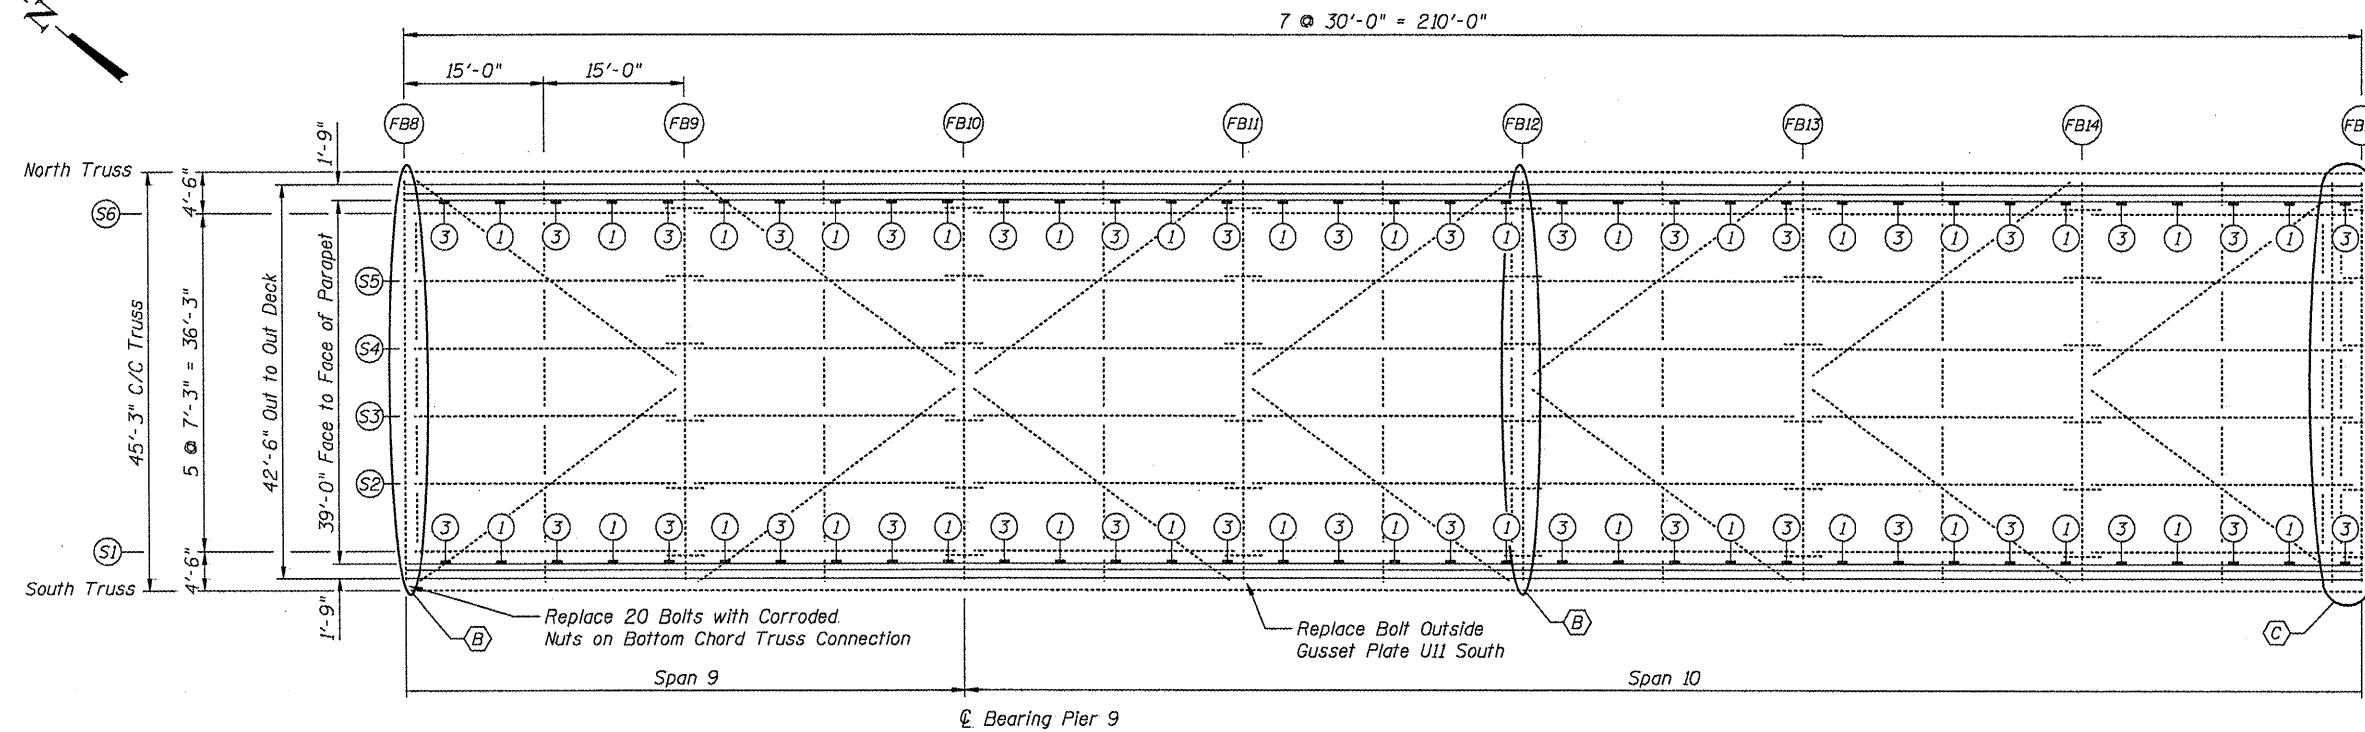


**BILL OF MATERIAL**

Item	Unit	Quantity
Hot-Mix Asphalt Wearing Surface Removal, Deck	Sq. Yc.	894
Bridge Deck Scarification, 3/4"	Sq. Yc.	894
Bridge Deck Latex Concrete Overlay, 2 1/4"	Sq. Yc.	867
Plug Existing Deck Drains	Each	34
Floor Drains	Each	36
Bolt Replacement	Each	21
*Deck Slab Repair (Full Depth Type I)	Sq. Yc.	9.7

\* At Floor Drain Replacement Locations

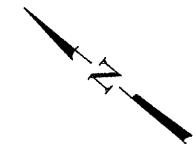

**PARTIAL FRAMING PLAN SPANS 9 & 10**

Westbound Lanes

**LEGEND**

- ① Plug Existing Floor Drains
- ③ Remove Existing Floor Drain and Install new 6"φ Drain
- ⓑ Replace Existing Relief Joints with Preformed Joint Strip Seal.
- ⓒ Replace Existing Finger Joints with Preformed Joint Strip Seal.

FILE NAME =	USER NAME = *USER*	DESIGNED - JAN	REVISED -
*FILEL# =		CHECKED - BTO	REVISED -
	PLOT SCALE = *SCALE*	DRAWN - MJK	REVISED -
	PLOT DATE = *DATE*	CHECKED - JAN	REVISED -

**STATE OF ILLINOIS  
DEPARTMENT OF TRANSPORTATION**

**GENERAL PLAN & REPAIR LOCATION:  
WESTBOUND SPANS: 9 & 10 FB8 TO FB15 S.N. 090-0109**

F.A.I. RTE.	SECTION	COUNTY	TOTAL SHEETS	SHEET NO.
474		PEORIA & TAZEWELL	129	42
			CONTRACT NO. 68069	
ILLINOIS FED. AID PROJECT				

SHEET NO. 8 OF 65 SHEETS