


**BILL OF MATERIAL**

Item	Unit	Quantity
Hot-Mix Asphalt Wearing Surface Removal, Deck	Sq. Yc.	1,044
Bridge Deck Scarification, 3/4"	Sq. Yc.	1,044
Bridge Deck Latex Concrete Overlay, 2 1/4"	Sq. Yc.	1,013
Plug Existing Deck Drains	Each	40
Floor Drains	Each	40
Bolt Replacement	Each	21
Structural Steel Repair	Pound	270
*Deck Slab Repair (Full Depth Type I)	Sq. Yc.	10.7

\* At Floor Drain Replacement Locations

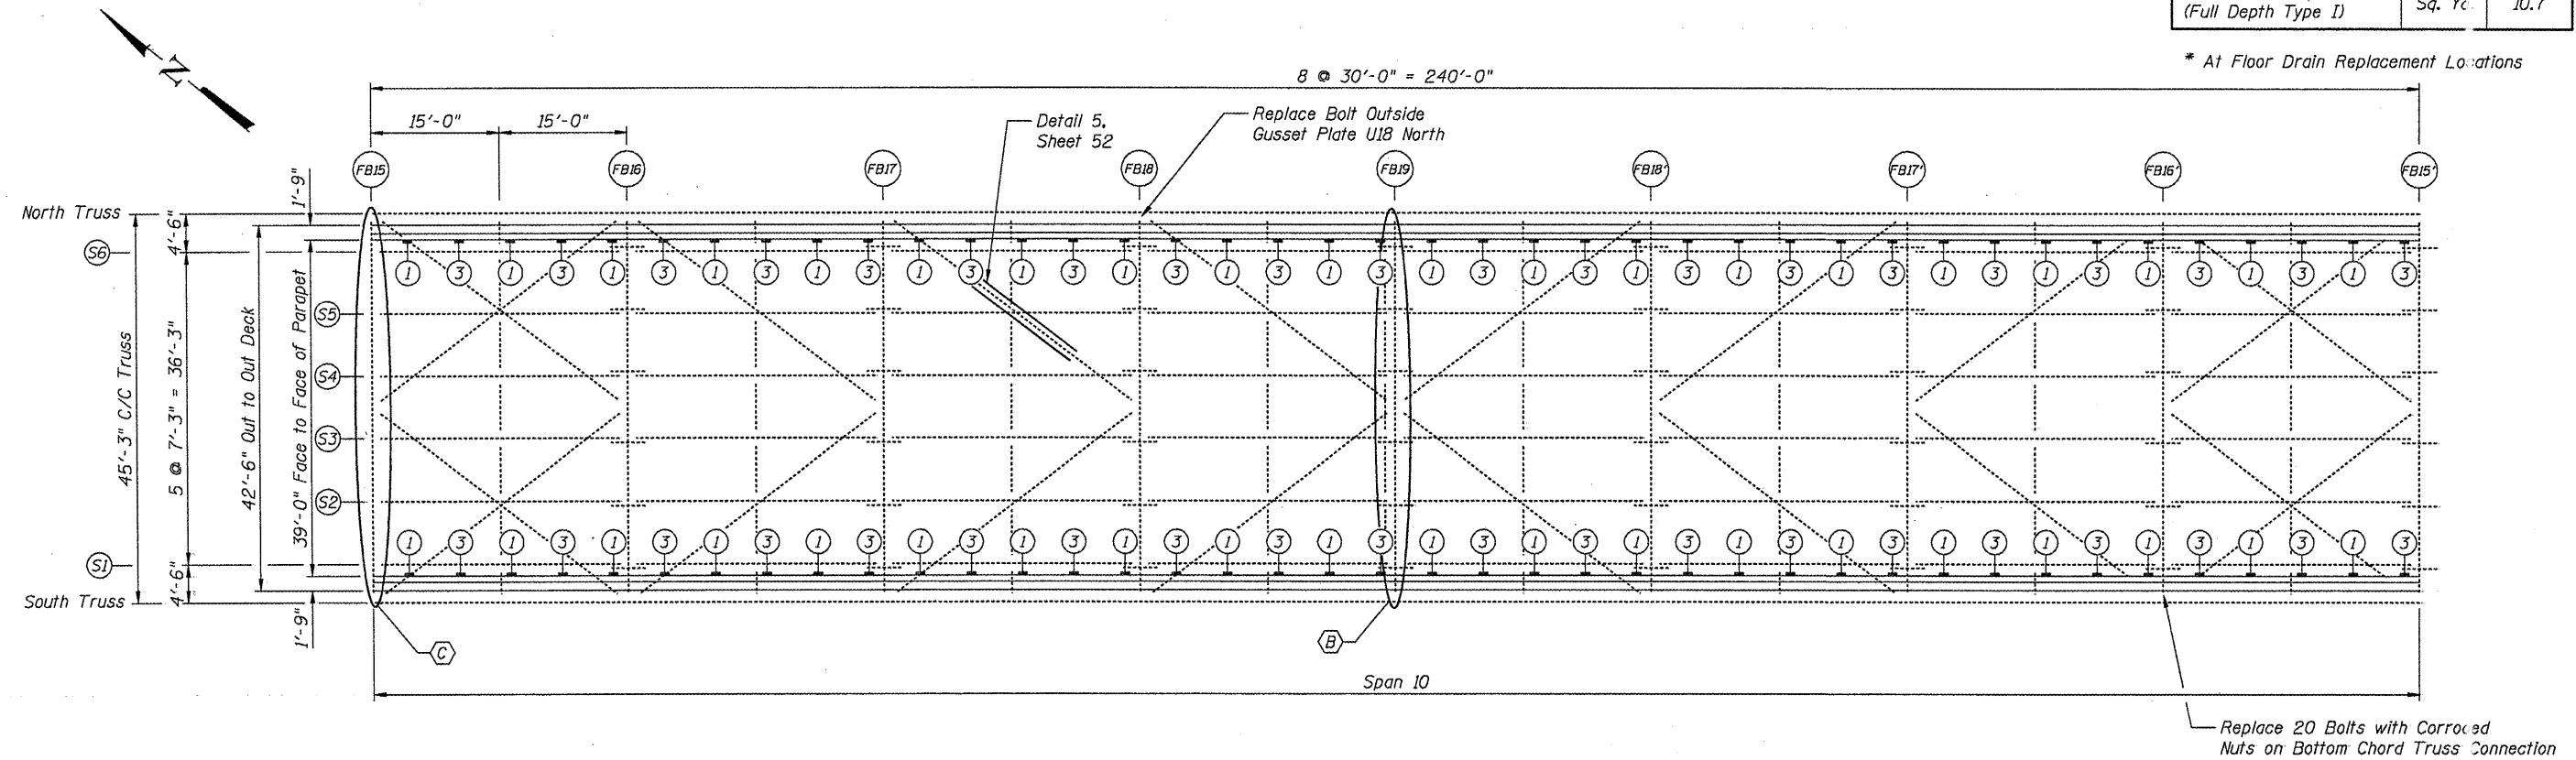

**PARTIAL FRAMING PLAN SPAN 10**

Westbound Lanes

**LEGEND**

- ① Plug Existing Floor Drains
- ③ Remove Existing Floor Drain and Install new 6" Drain
- ⓑ Replace Existing Relief Joints with Preformed Joint Strip Seal.
- ⓒ Replace Existing Finger Joints with Preformed Joint Strip Seal.

FILE NAME *	USER NAME = *USER*	DESIGNED - JAN	REVISED -
*FILE#*		CHECKED - BTO	REVISED -
	PLOT SCALE = *SCALE*	DRAWN - NJK	REVISED -
	PLOT DATE = *DATE*	CHECKED - JAN	REVISED -

**STATE OF ILLINOIS  
DEPARTMENT OF TRANSPORTATION**

**GENERAL PLAN & REPAIR LOCATION:  
WESTBOUND SPAN 10 FB15 TO FB15' S.N: 090-0109**

F.A.I. RTE.	SECTION	COUNTY	TOTAL SHEETS	SHEET NO.
474		PEORIA & TAZEWELL	129	43
			CONTRACT NO. 68069	
ILLINOIS FED. AID PROJ. ST				

SHEET NO. 9 OF 65 SHEETS.