


BILL OF MATERIAL

Item	Unit	Quantity
Hot-Mix Asphalt Wearing Surface Removal, Deck	Sq. Yc	1,044
Bridge Deck Scarification, 3/4"	Sq. Yc	1,044
Bridge Deck Latex Concrete Overlay, 2 1/4"	Sq. Yc	1,008
Plug Existing Deck Drains	Each	40
Floor Drains	Each	40
Bolt Replacement	Each	16
*Deck Slab Repair (Full Depth Type I)	Sq. Yc	10.7

* At Floor Drain Replacement Locations

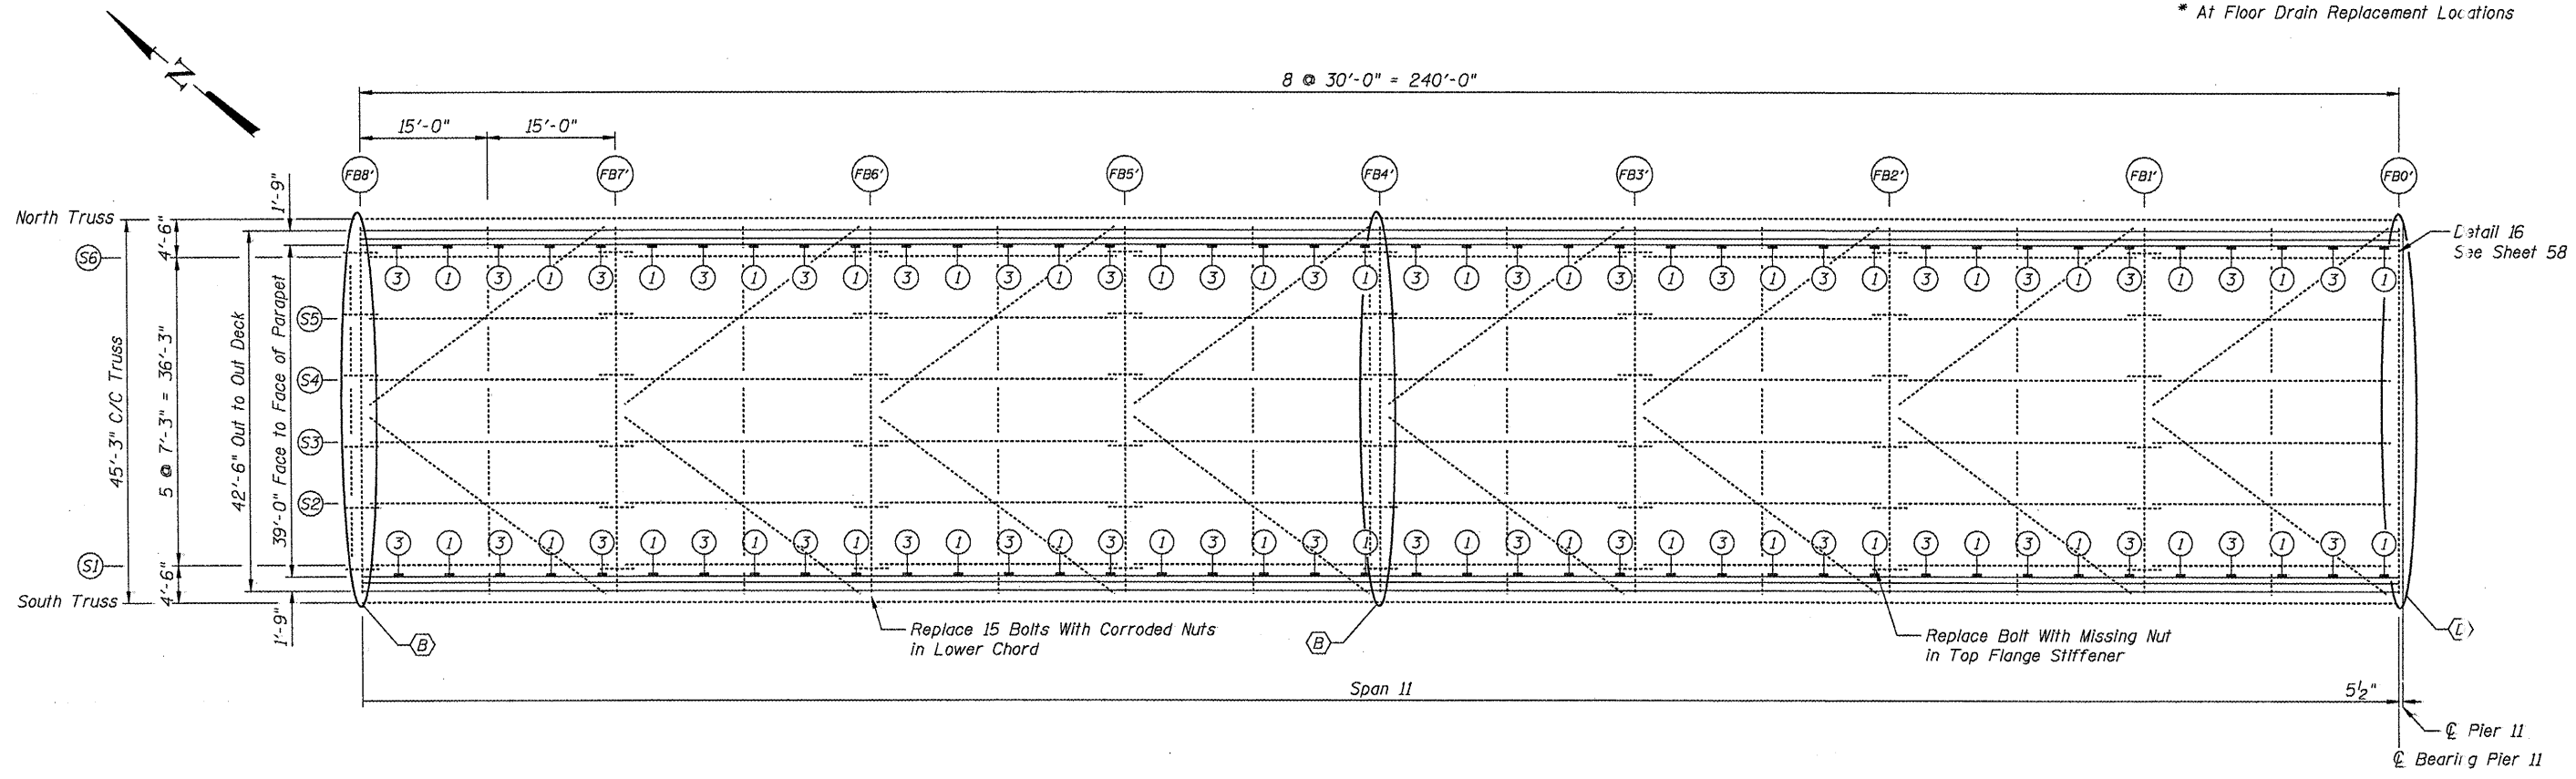

PARTIAL FRAMING PLAN SPAN II
Westbound Lanes

LEGEND

- ① Plug Existing Floor Drains
- ③ Remove Existing Floor Drain and Install new 6"φ Drain
- ⓑ Replace Existing Relief Joints with Preformed Joint Strip Seal.
- ⓓ Expansion Joint Trough Installation

FILE NAME =	USER NAME = #USER#	DESIGNED - JAN	REVISED -	STATE OF ILLINOIS DEPARTMENT OF TRANSPORTATION	GENERAL PLAN & REPAIR LOCATION WESTBOUND SPAN 11: FB8' TO FB0' S.N. 090-0109	F.A.I. RTE.	SECTION	COUNTY	TOTAL SHEETS	SHEET NO.
#FILE#	PLOT SCALE = #SCALE#	CHECKED - BTO	REVISED -			474		PEORIA & TAZEWELL	129	45
	PLOT DATE = #DATE#	DRAWN - MJK	REVISED -			SHEET NO. 11 OF 65 SHEETS.		CONTRACT NO. 68069		
		CHECKED - JAN	REVISED -			ILLINOIS FED. AID PROJECT				