


BILL OF MATERIAL

Item	Unit	Quantity
Hot-Mix Asphalt Wearing Surface Removal, Deck	Sq. Yc.	1,044
Bridge Deck Scarification, 3/4"	Sq. Yc.	1,044
Bridge Deck Latex Concrete Overlay, 2 1/4"	Sq. Yc.	1,011
Plug Existing Deck Drains	Each	40
Floor Drains	Each	40
Structural Steel Repair	Pound	2,980
Deck Slab Repair (Full Depth Type II)	Sq. Yc.	0.6
Bolt Replacement	Each	3
*Deck Slab Repair (Full Depth Type I)	Sq. Yc.	10.7

* At Floor Drain Replacement Locations

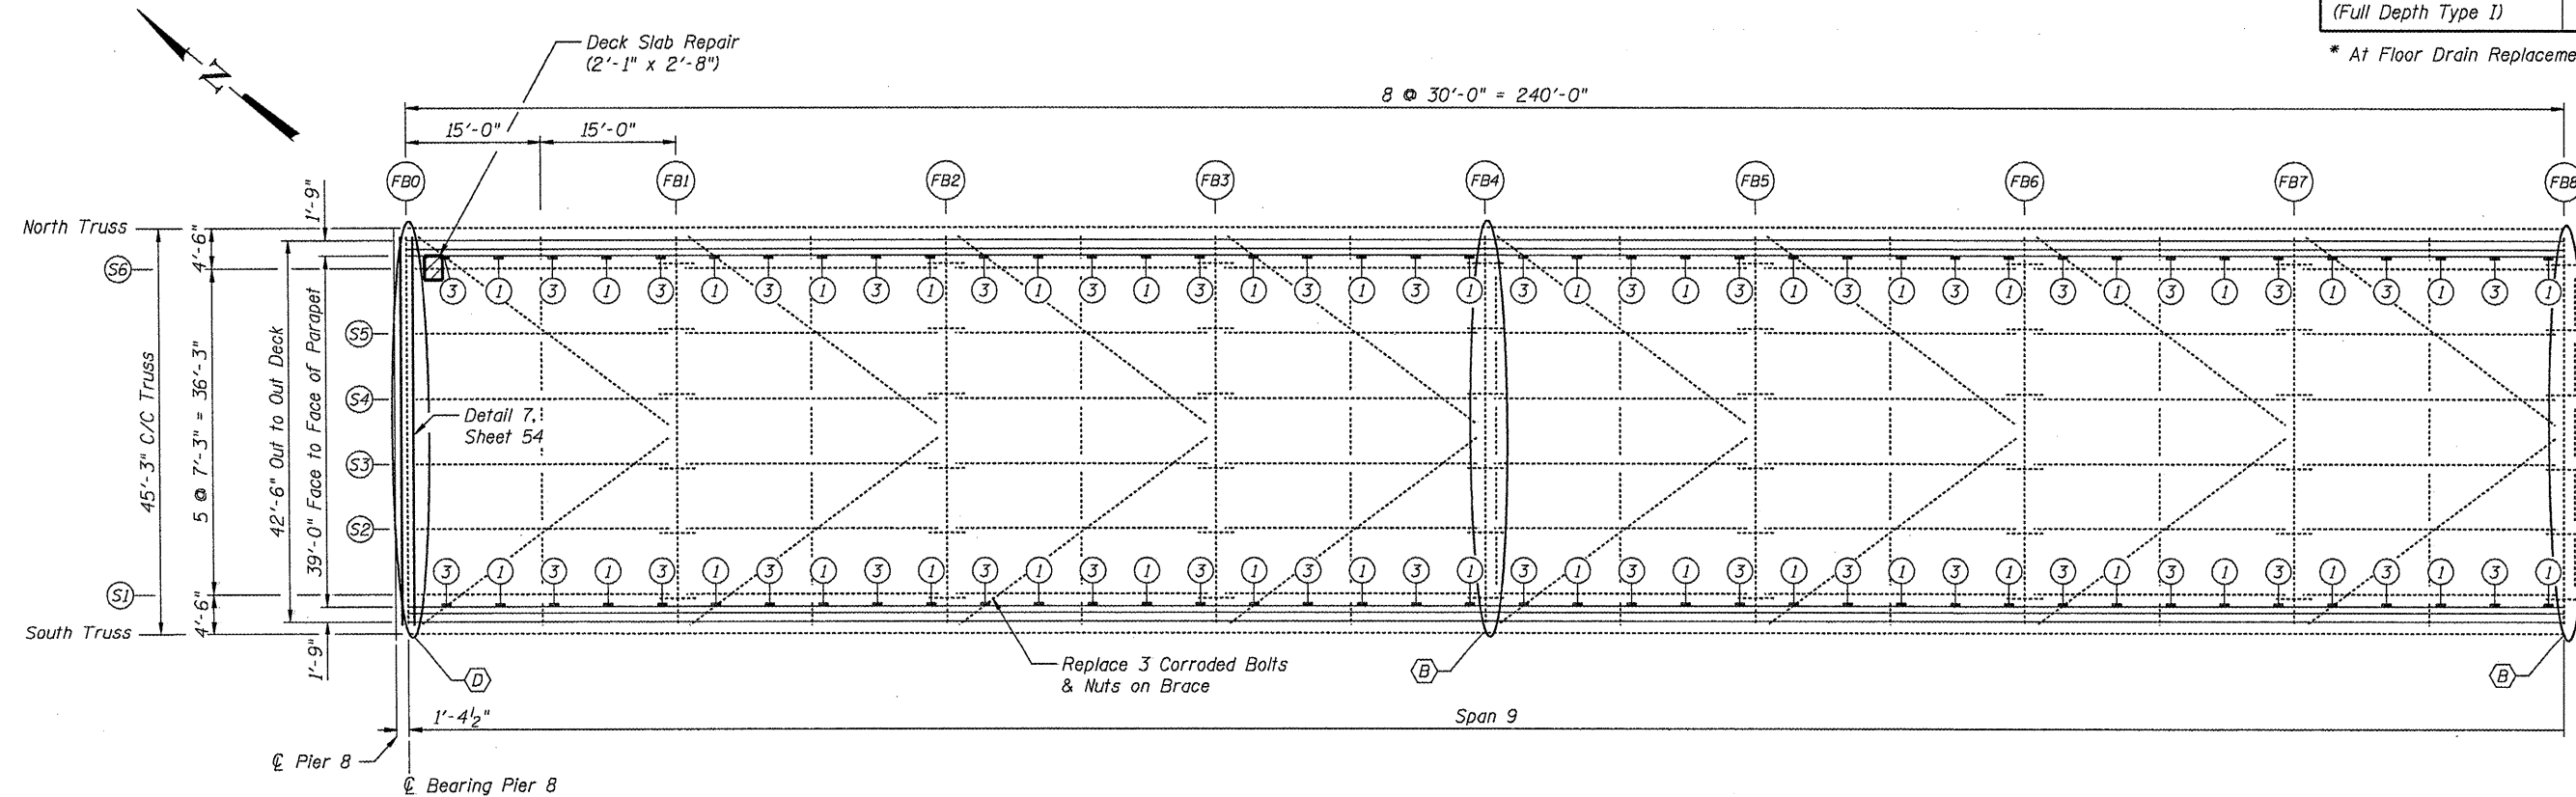

PARTIAL FRAMING PLAN SPAN 9

Eastbound Lanes

LEGEND

- (1) Plug Existing Floor Drains
- (3) Remove Existing Floor Drain and Install new 6"φ Drain
- (B) Replace Existing Relief Joints with Preformed Joint Strip Seal.
- (D) Expansion Joint Trough Installation

FILE NAME =	USER NAME = *USER*	DESIGNED - JAN	REVISED -
FILE#		CHECKED - BTO	REVISED -
	PLOT SCALE = *SCALE*	DRAWN - MJK	REVISED -
	PLOT DATE = *DATE*	CHECKED - JAN	REVISED -

**STATE OF ILLINOIS
DEPARTMENT OF TRANSPORTATION**

**GENERAL PLAN & REPAIR LOCATION
EASTBOUND SPAN 9: FB0 TO FB8 S.N. 090-0108**

SHEET NO. 19 OF 65 SHEETS

F.A.I. RTE.	SECTION	COUNT	TOTAL SHEETS	SHEET NO.
474		PEORIA & TA EWELL	129	33
			CONTRACT NO. 68069	
ILLINOIS FED. AID PROJ. CT				