


BILL OF MATERIAL

Item	Unit	Quantity
Hot-Mix Asphalt Wearing Surface Removal, Deck	Sq. Yc.	894
Bridge Deck Scarification, 3/4"	Sq. Yc.	894
Bridge Deck Latex Concrete Overlay, 2 1/4"	Sq. Yc.	867
Plug Existing Deck Drains	Each	34
Floor Drains	Each	36
Structural Steel Repair	Pound	4,500
*Deck Slab Repair (Full Depth Type I)	Sq. Yc.	9.7

* At Floor Drain Replacement Locations

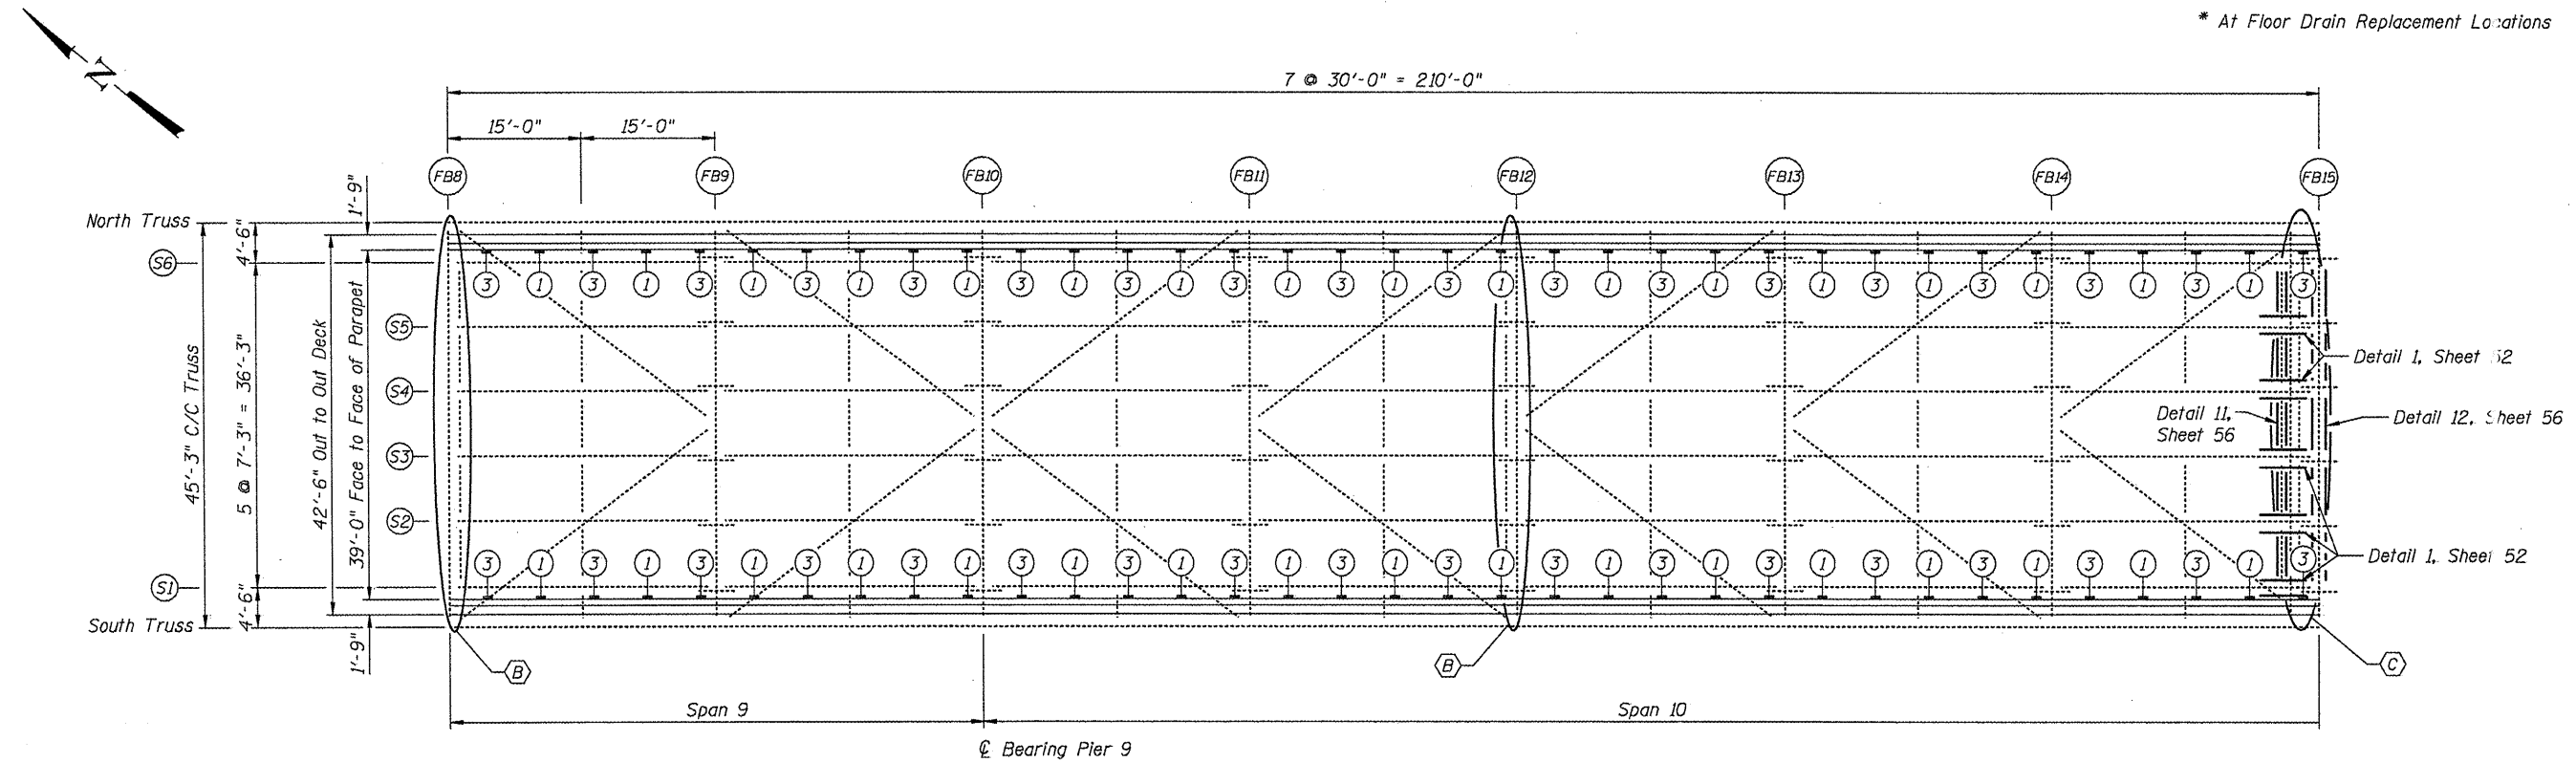

PARTIAL FRAMING PLAN SPANS 9 & 10

Eastbound Lanes

LEGEND

- ① Plug Existing Floor Drains
- ③ Remove Existing Floor Drain and Install new 6"φ Drain
- Ⓟ Replace Existing Relief Joints with Preformed Joint Strip Seal.
- Ⓢ Replace Existing Finger Joints with Preformed Joint Strip Seal.

FILE NAME =	USER NAME = *USER*	DESIGNED - JAN	REVISED -	STATE OF ILLINOIS DEPARTMENT OF TRANSPORTATION	GENERAL PLAN & REPAIR LOCATION: EASTBOUND SPANS: 9 & 10; FB8 TO FB15; S.N: 090-0108	F.A.I. RTE.	SECTION	COUNTY	TOTAL SHEETS	SHEET NO.	
*FILE#	PLOT SCALE = *SCALE*	CHECKED - BTO	REVISED -			474		PEORIA & TAZEWELL	129	54	
	PLOT DATE = *DATE*	DRAWN - NJK	REVISED -			CONTRACT NO. 68069					
		CHECKED - JAN	REVISED -			ILLINOIS FED. AID PROJECT					