


BILL OF MATERIAL

Item	Unit	Quantity
Hot-Mix Asphalt Wearing Surface Removal, Deck	Sq. Yc.	1,044
Bridge Deck Scarification, 3/4"	Sq. Yc.	1,044
Bridge Deck Latex Concrete Overlay, 2 1/4"	Sq. Yc.	1,013
Plug Existing Deck Drains	Each	40
Floor Drains	Each	40
Structural Steel Repair	Pound	1,080
*Deck Slab Repair (Full Depth Type I)	Sq. Yc.	10.7

* At Floor Drain Replacement Locations

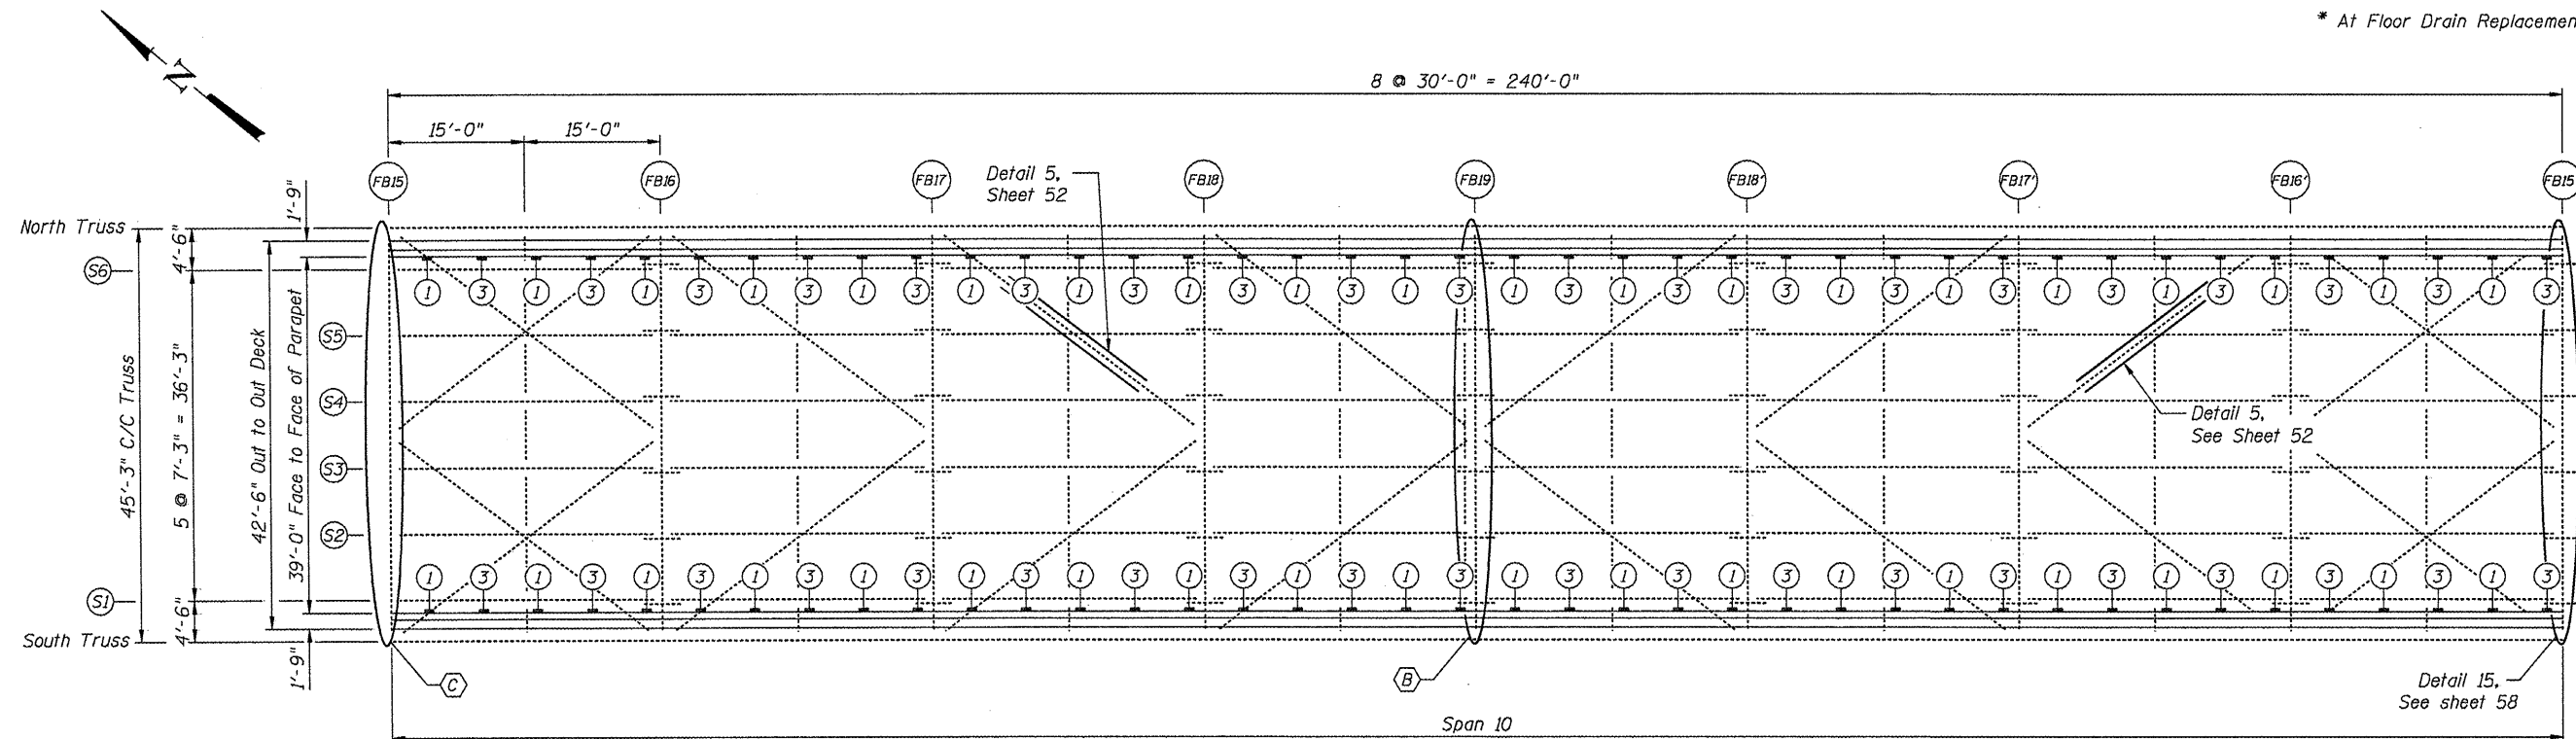

PARTIAL FRAMING PLAN SPAN 10

Eastbound Lanes

LEGEND

- ① Plug Existing Floor Drains
- ③ Remove Existing Floor Drain and Install new 6"φ Drain
- ⓑ Replace Existing Relief Joints with Preformed Joint Strip Seal.
- ⓒ Replace Existing Finger Joints with Preformed Joint Strip Seal.

FILE NAME =	USER NAME = #USER#	DESIGNED - JAN	REVISED -
#FILEL#		CHECKED - BTO	REVISED -
	PLOT SCALE = #SCALE#	DRAWN - NJK	REVISED -
	PLOT DATE = #DATE#	CHECKED - JAN	REVISED -

**STATE OF ILLINOIS
DEPARTMENT OF TRANSPORTATION**

**GENERAL PLAN & REPAIR LOCATION
EASTBOUND SPAN: 10 FB15 TO FB15' S.N: 090-0108**

SHEET NO. 21 OF 65 SHEETS

F.A.I. RTE.	SECTION	COUNT	TOTAL SHEETS	SHEET NO.
474		PEORIA & T/J ZEWELL	129	21
			CONTRACT NO. 68069	
ILLINOIS FED. AID PROJ CT				