



DATE: \_\_\_\_\_  
 BY: \_\_\_\_\_  
 SURVEYED: \_\_\_\_\_  
 PLOTTED: \_\_\_\_\_  
 CHECKED: \_\_\_\_\_  
 RT. OF WAY CHECKED: \_\_\_\_\_  
 NO. \_\_\_\_\_  
 CADD FILE NAME: \_\_\_\_\_

DATE: \_\_\_\_\_  
 BY: \_\_\_\_\_  
 SURVEYED: \_\_\_\_\_  
 PLOTTED: \_\_\_\_\_  
 CHECKED: \_\_\_\_\_  
 BAL. NOTED: \_\_\_\_\_  
 STRUCTURE NOTATION: CHFD  
 NO. \_\_\_\_\_

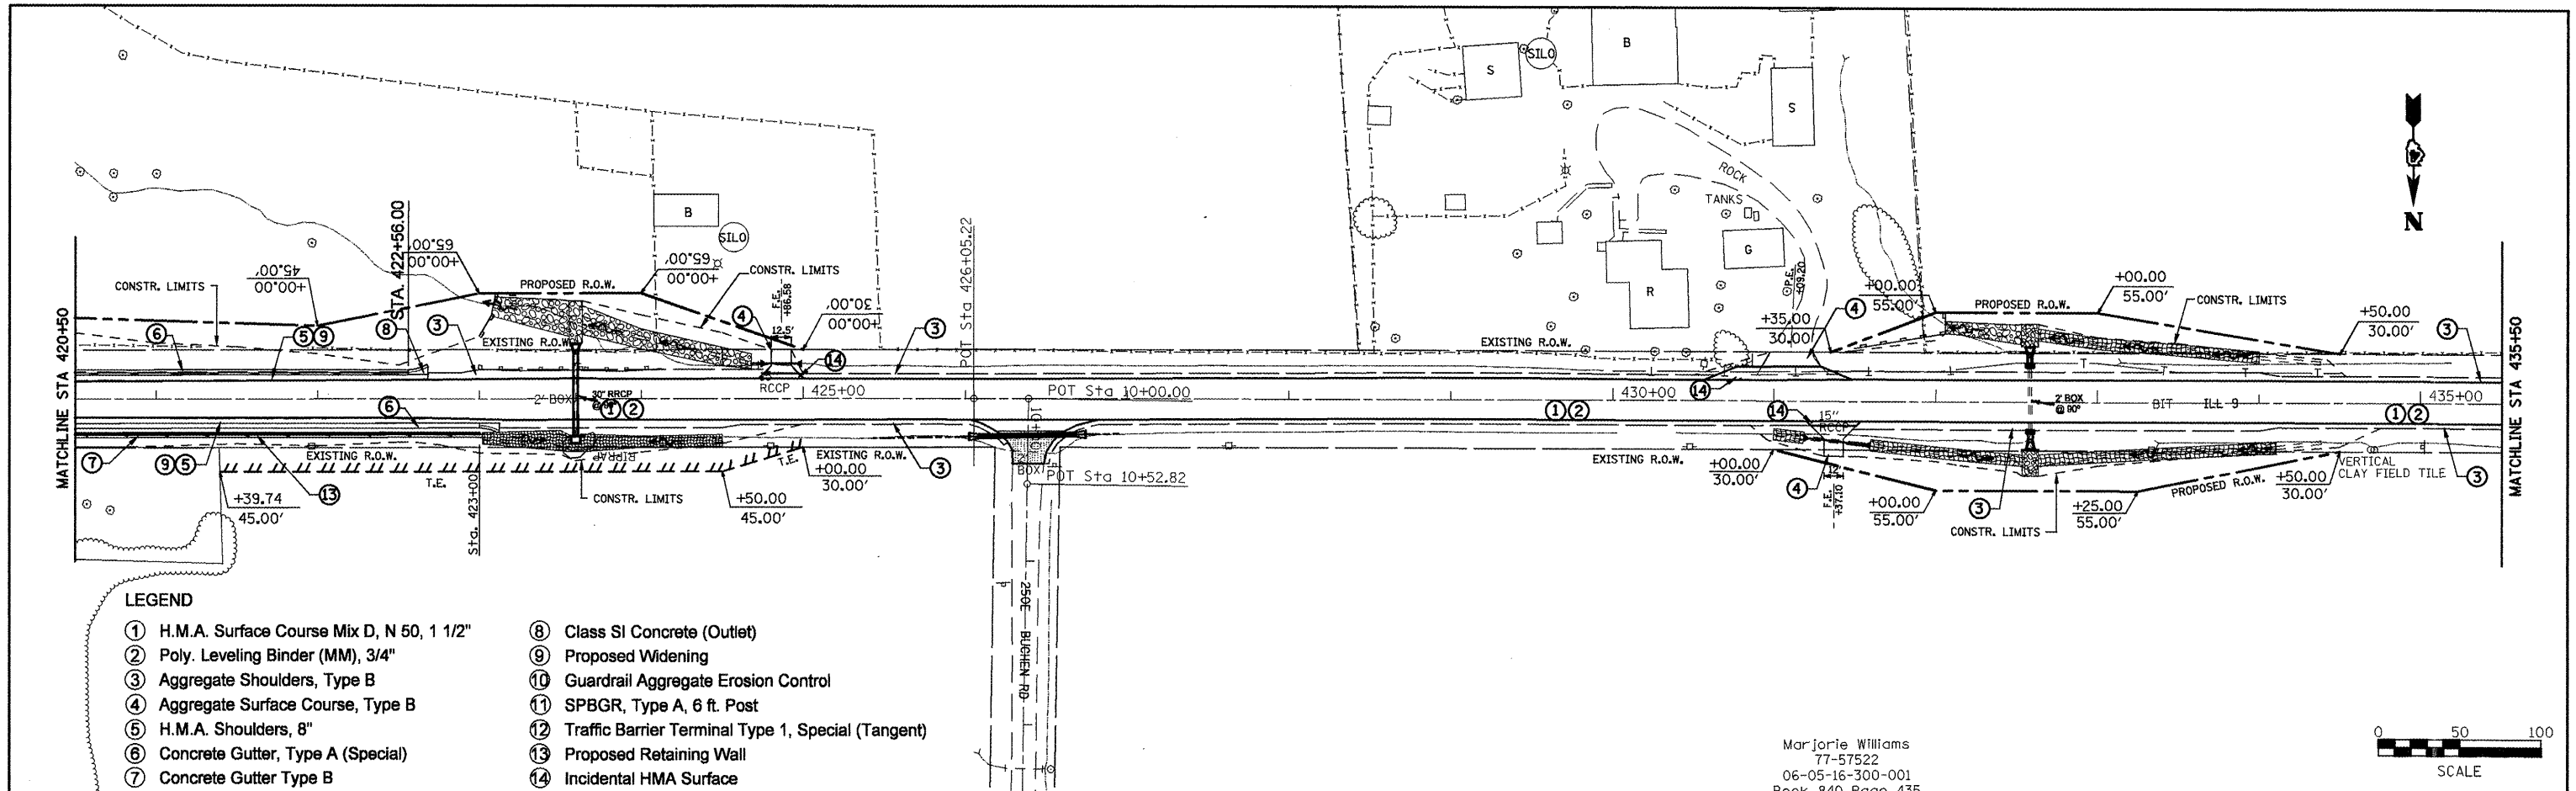

Marjorie Williams  
 77-57522  
 06-05-16-300-001  
 Book 840 Page 435

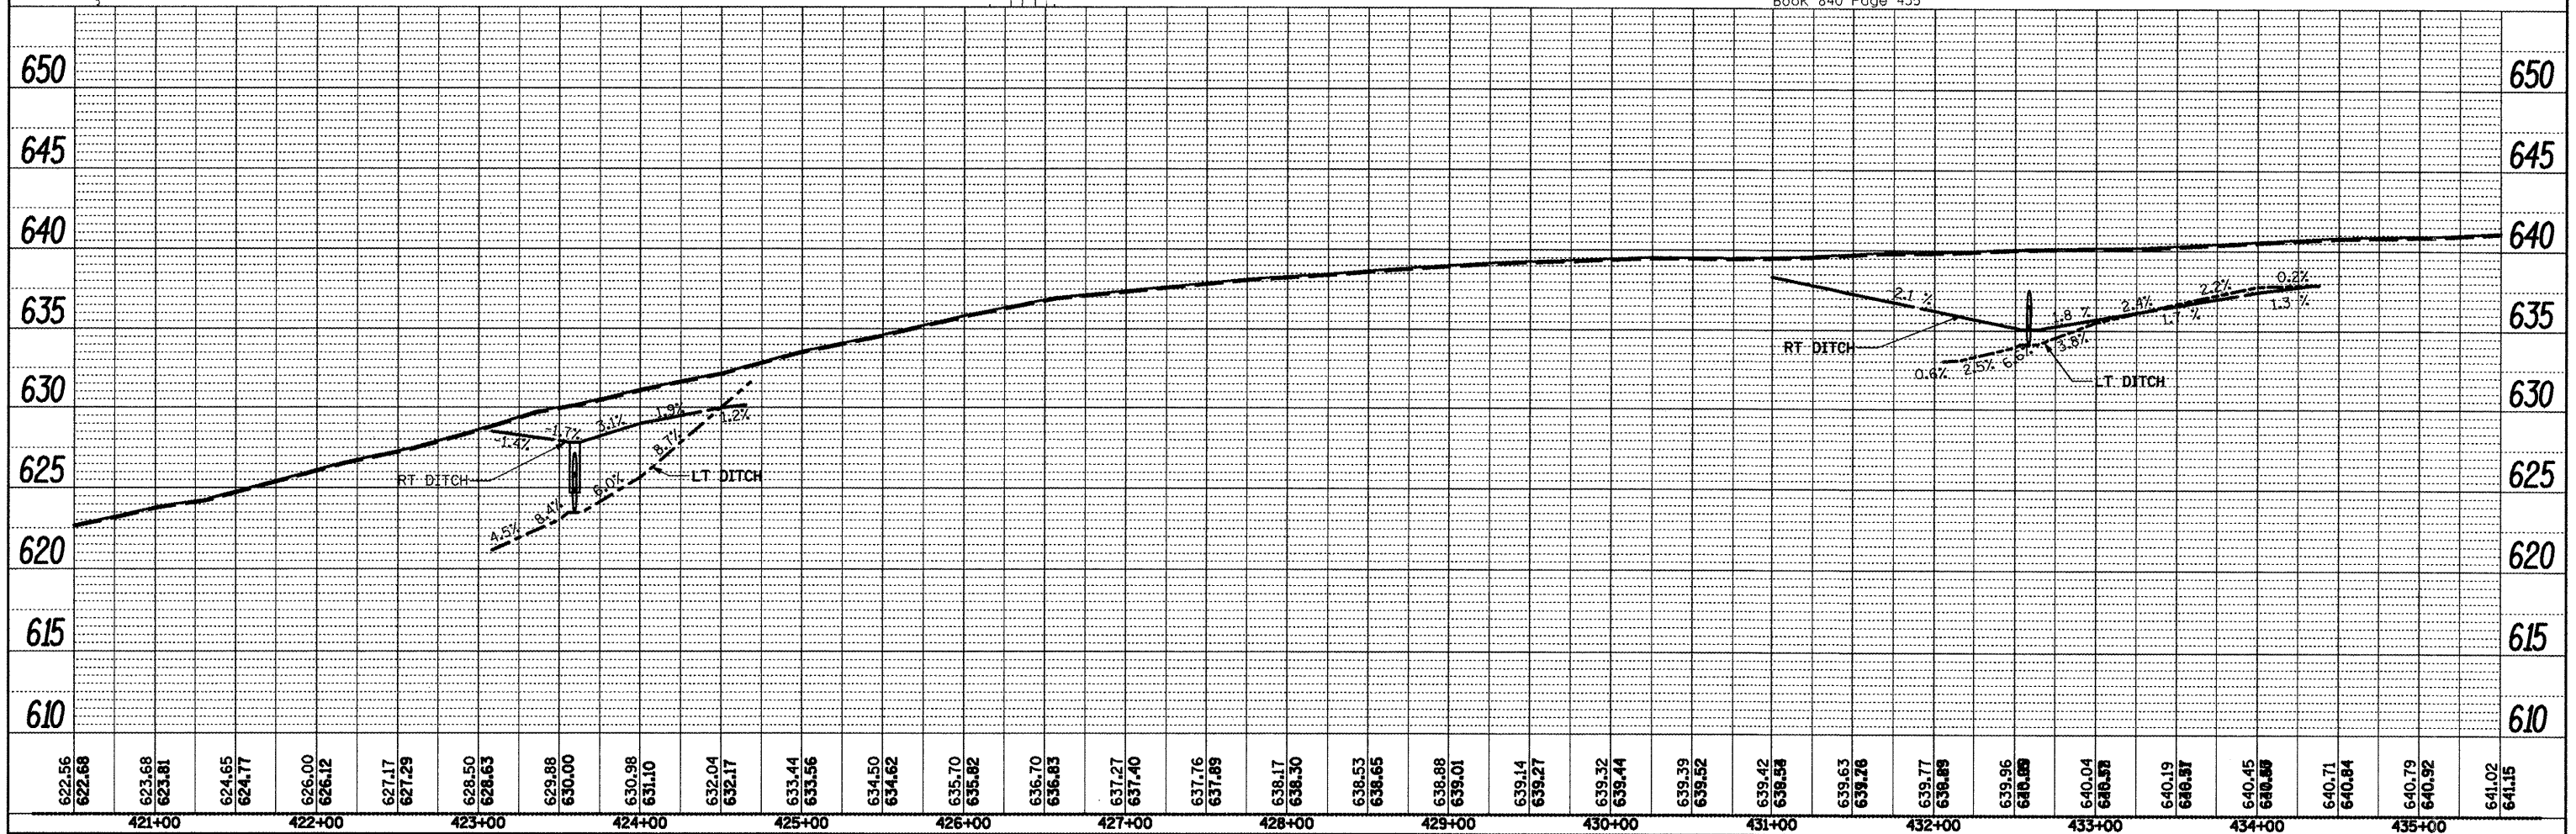

FILE NAME = Plan Sheets2.dgn	USER NAME = mendezpj	DESIGNED -	REVISED -
PLOT SCALE = 1/80.0000' / IN.	CHECKED -	REVISOR -	DATE -
PLOT DATE = 3/25/2011	DATE -	REVISOR -	DATE -

STATE OF ILLINOIS DEPARTMENT OF TRANSPORTATION		DESIGN PLAN AND PROFILE	
SCALE:	SHEET NO. OF SHEETS	STA. TO STA.	ILLINOIS FED. AID PROJECT
	685	329	68599