



Brian Eugene Jones
and Carol Ann Jones
92-51930
06-05-21-100-002
Book 1218 Page 355

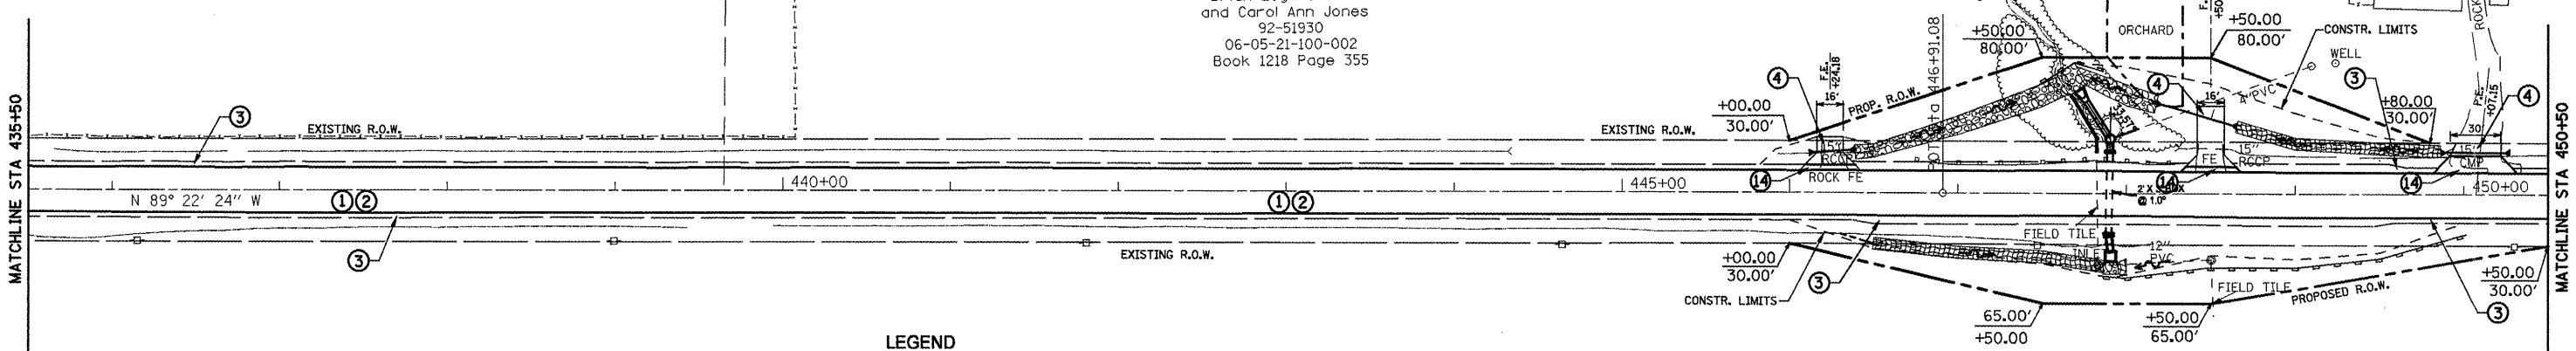

- LEGEND**
- ① H.M.A. Surface Course Mix D, N 50, 1 1/2"
 - ② Poly. Leveling Binder (MM), 3/4"
 - ③ Aggregate Shoulders, Type B
 - ④ Aggregate Surface Course, Type B
 - ⑤ H.M.A. Shoulders, 8"
 - ⑥ Concrete Gutter, Type A (Special)
 - ⑦ Concrete Gutter Type B
 - ⑧ Class SI Concrete (Outlet)
 - ⑨ Proposed Widening
 - ⑩ Guardrail Aggregate Erosion Control
 - ⑪ SPBGR, Type A, 6 ft. Post
 - ⑫ Traffic Barrier Terminal Type 1, Special (Tangent)
 - ⑬ Proposed Retaining Wall
 - ⑭ Incidental HMA Surface

Marjorie Williams
77-57522
06-05-16-300-001
Book 840 Page 435

0 50 100
SCALE

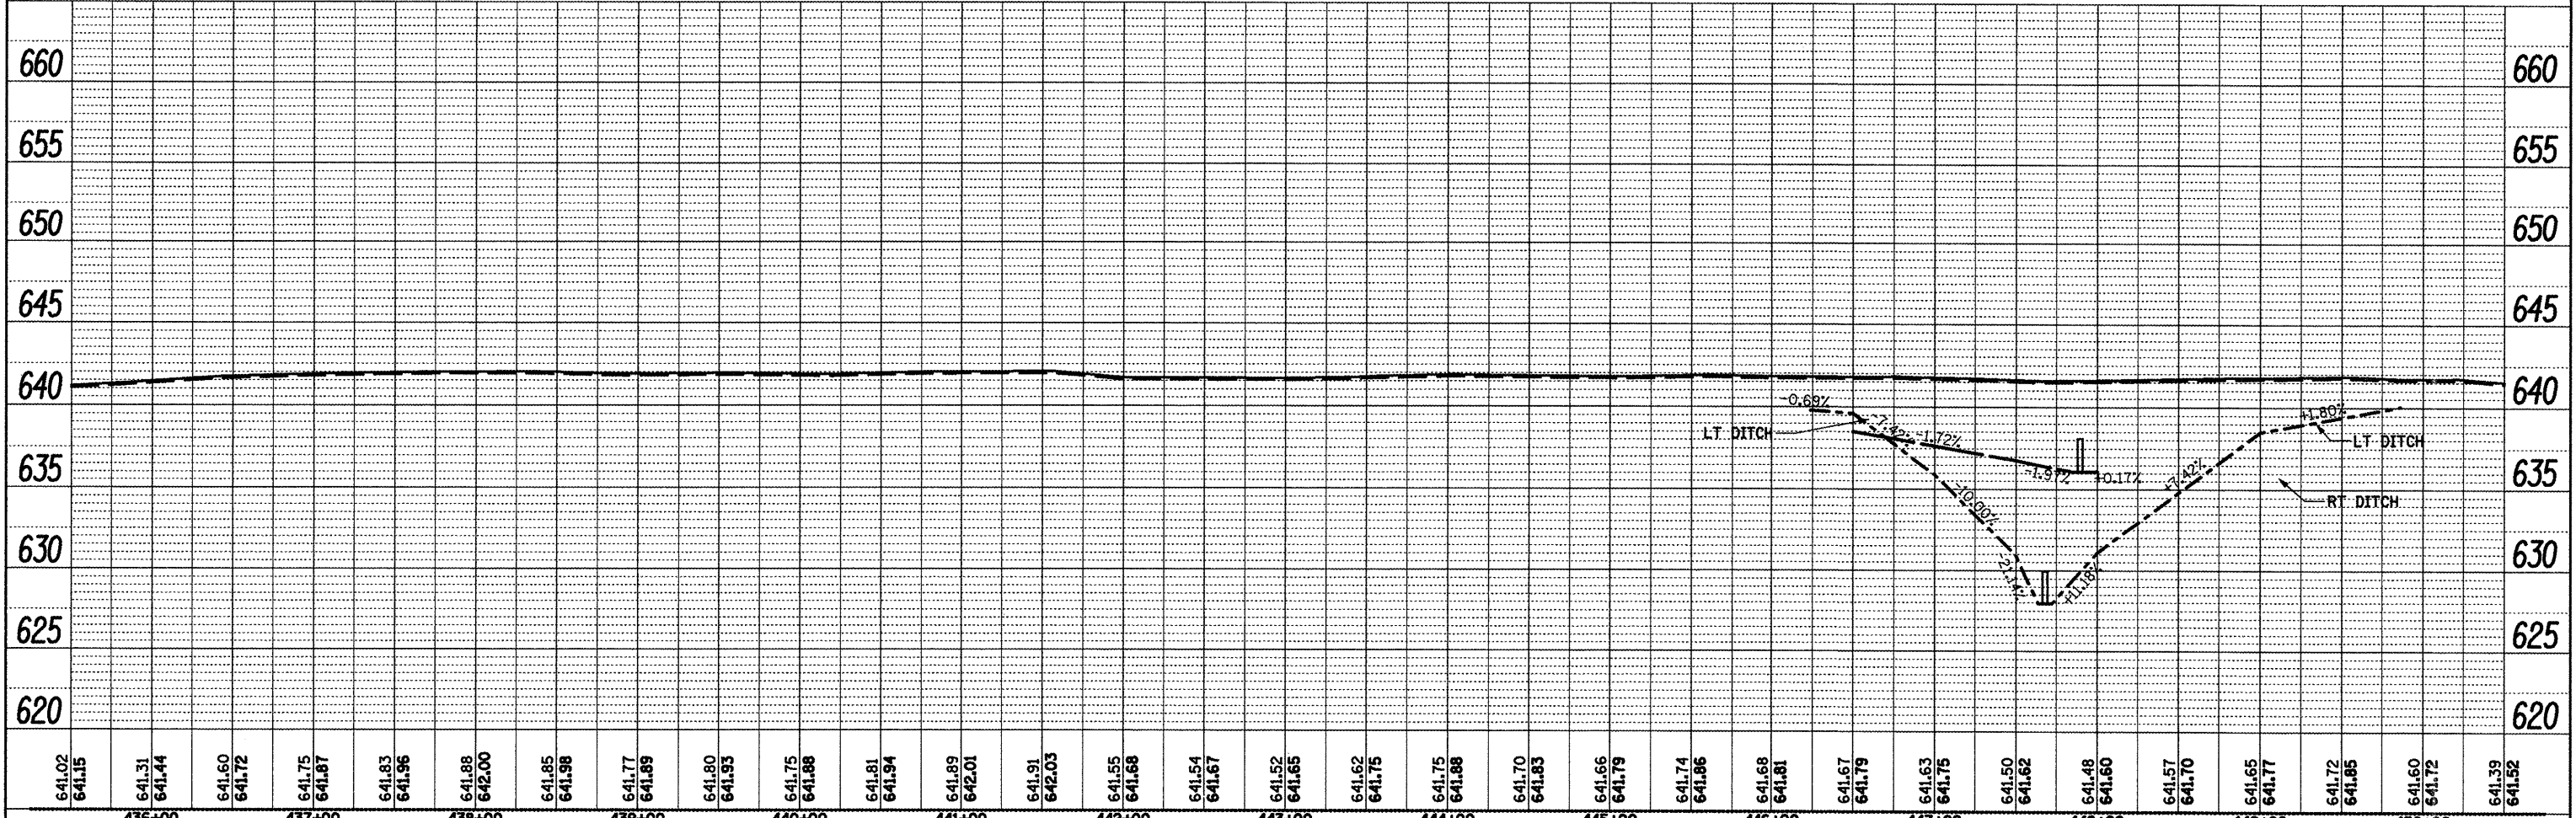

FILE NAME = P1an Sheets2.dgn	USER NAME = mendezpj	DESIGNED -	REVISIONS	STATE OF ILLINOIS DEPARTMENT OF TRANSPORTATION	DESIGN PLAN AND PROFILE	F.A.P. RTE. = 685	SECTION = ..	COUNTY = ..	TOTAL SHEETS = 329	SHEET NO. = 83
PLOT SCALE = 100.0000' / IN.	CHECKED -	REVISIONS	CONTRACT NO. 68599			ILLINOIS FED. AID PROJECT				
PLOT DATE = 3/25/2011	DATE -	REVISIONS	SCALE: SHEET NO. OF SHEETS STA. TO STA.			(37,38)RS-3,39RS-5(38)1				
						Fulton, McDonough				

DATE	BY
SURVEYED	CHECKED
PLANNED	ALIGNED
NOTE BOOK NO.	FILE NAME

DATE	BY
SURVEYED	CHECKED
PLANNED	ALIGNED
NOTE BOOK NO.	FILE NAME