



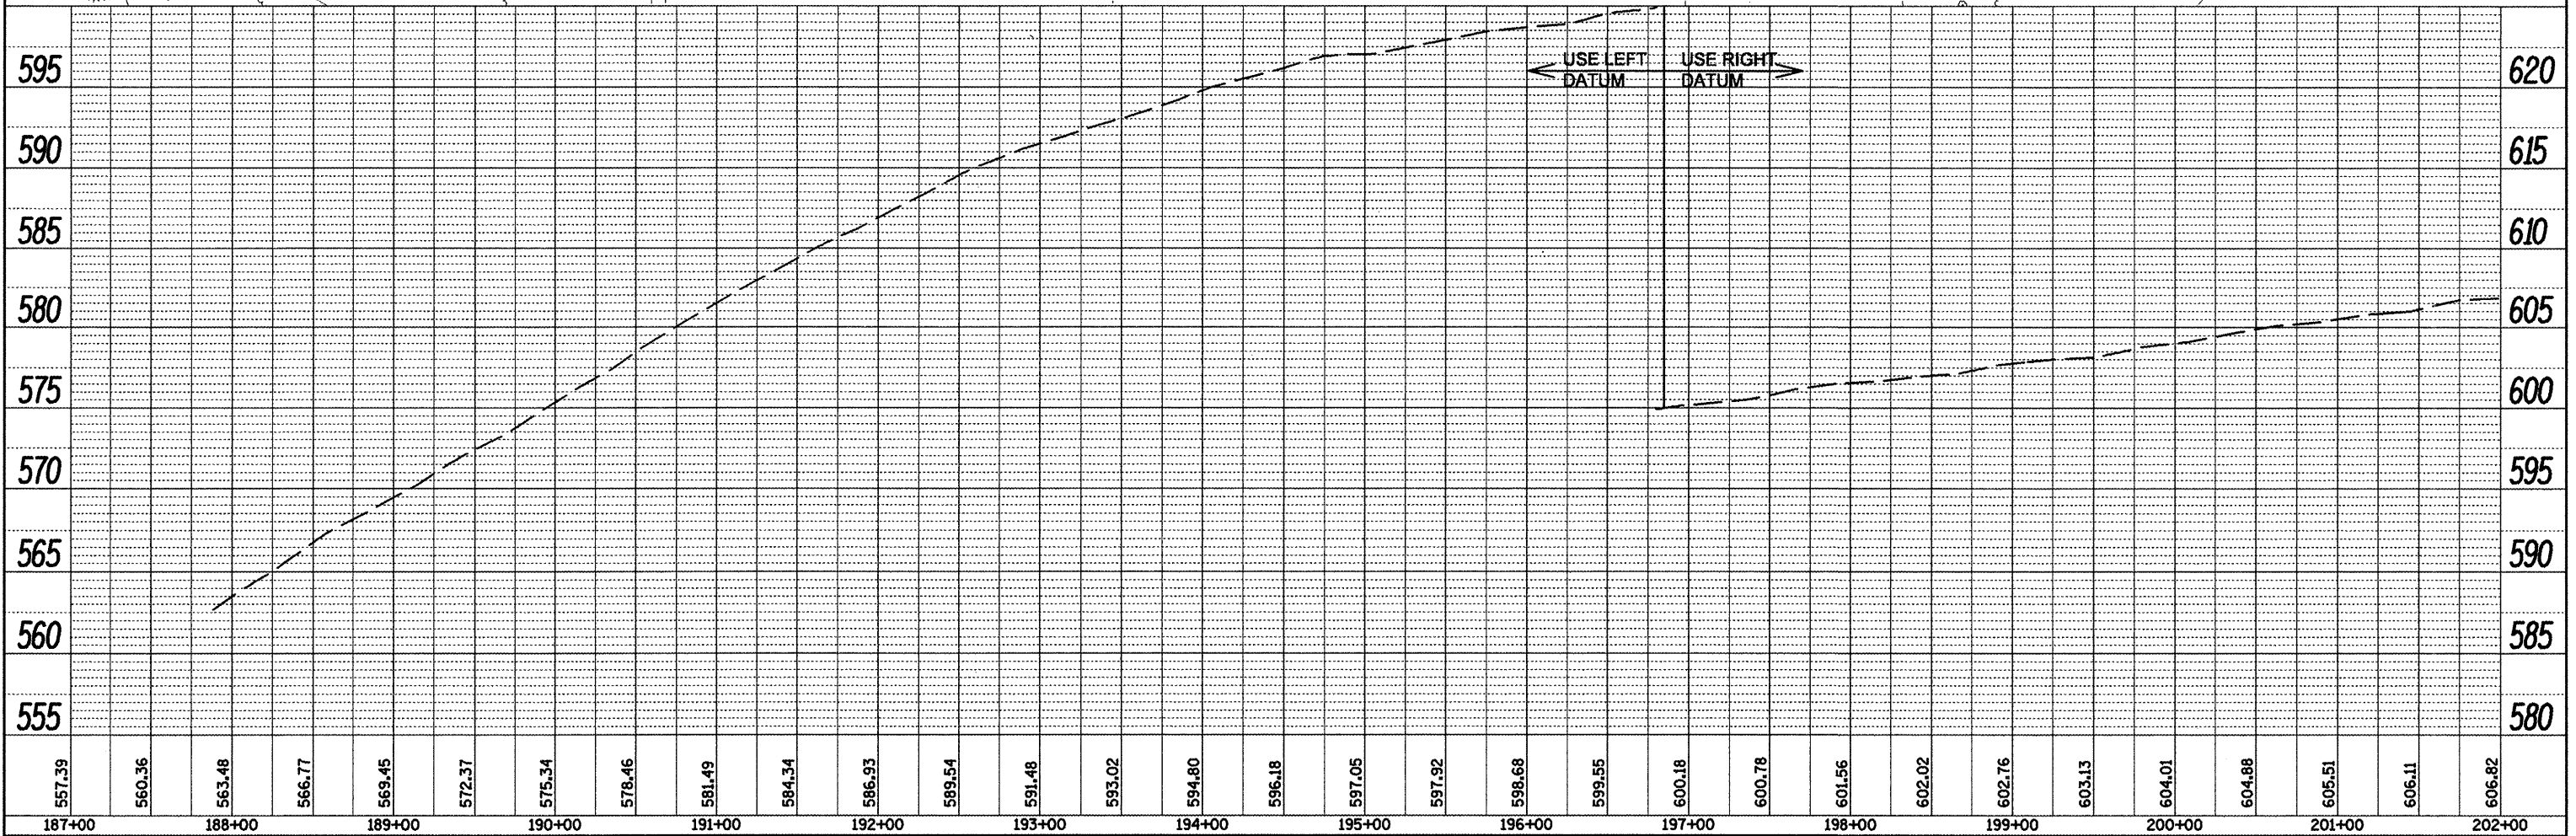

PLAN	SURVEYED	BY	DATE
	PLOTTED		
	CHECKED		
	DATE		
	NO. OF PAGES		
	CADD FILE NAME		

PROFILE	SURVEYED	BY	DATE
	PLOTTED		
	CHECKED		
	DATE		
	NO. OF PAGES		
	STRUCTURE NOTATION		

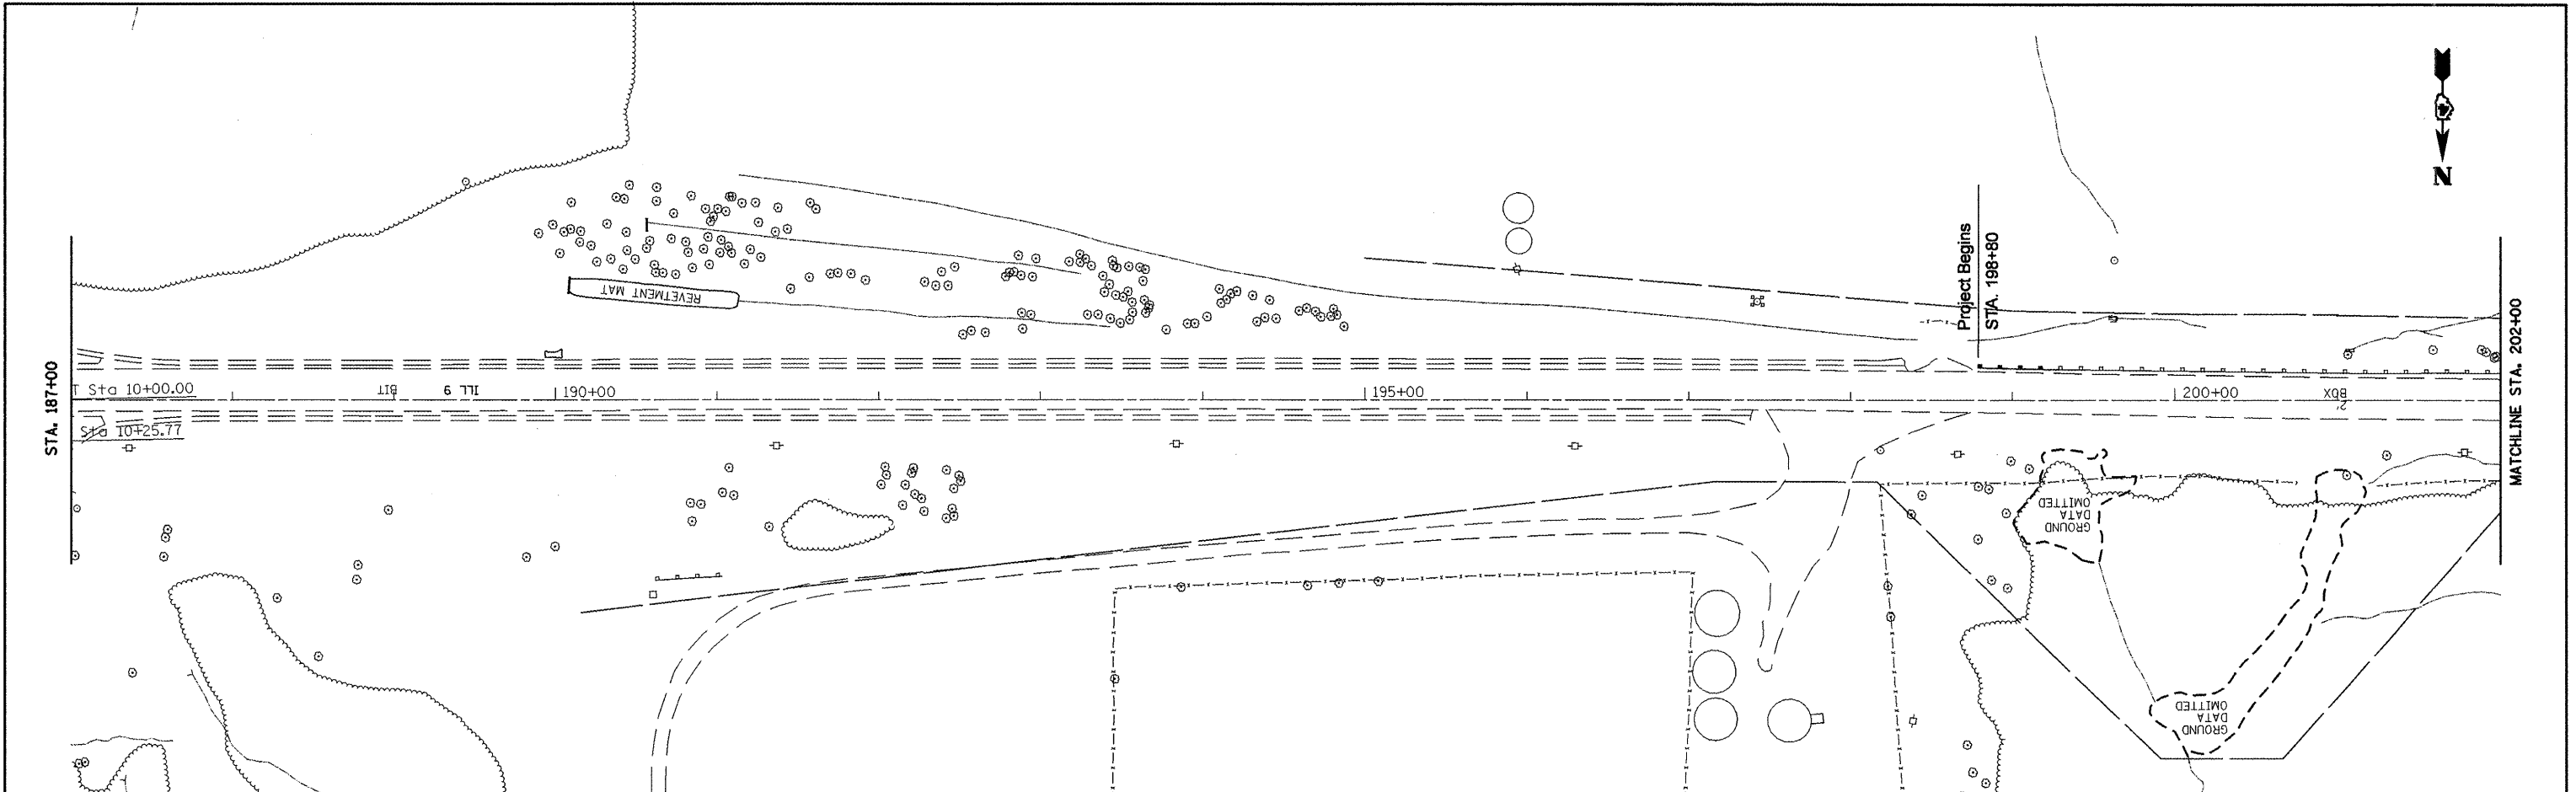

FILE NAME =	USER NAME = mendezpj	DESIGNED -	REVISED -	STATE OF ILLINOIS DEPARTMENT OF TRANSPORTATION	DRAINAGE PLANS / EROSION CONTROL PLANS	F.A.P. RTE.	SECTION	COUNTY	TOTAL SHEETS	SHEET NO.	
Erosion Control PSheets.dgn		DRAWN -	REVISED -			685	**	*	329	107	
		CHECKED -	REVISED -			CONTRACT NO. 68599					
		DATE -	REVISED -			ILLINOIS FED. AID PROJECT					
PLOT SCALE = 100.0000' / IN.		PLOT DATE = 3/25/2011		SCALE:		SHEET NO. OF SHEETS		STA. TO STA.		<small>** (37,38)RS-3,39RS-5(38)I</small> <small>* Fulton, McDonough</small>	