
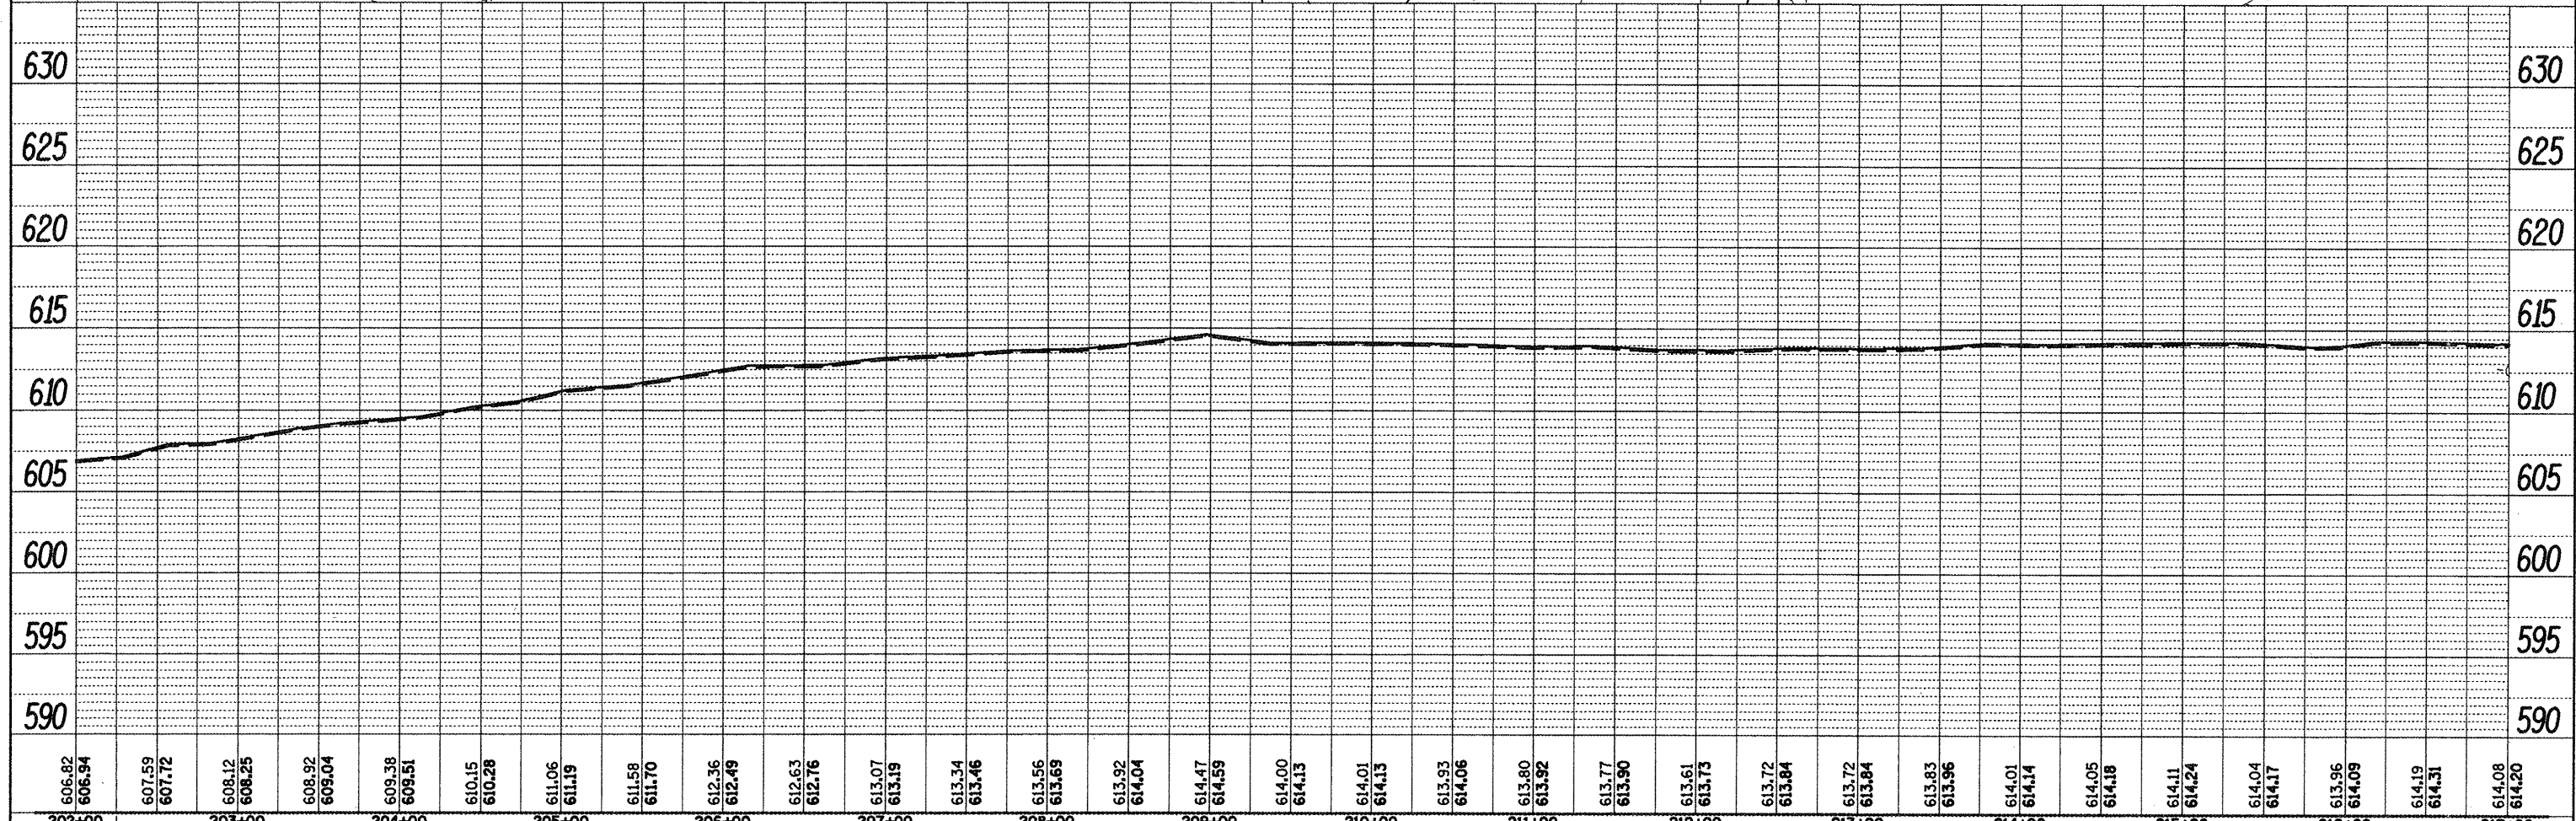


PLAN
 CHECKED
 ALIGNED
 CHECKED
 FILE NAME

PROFILE
 CHECKED
 GRADES
 CHECKED
 FILE NAME

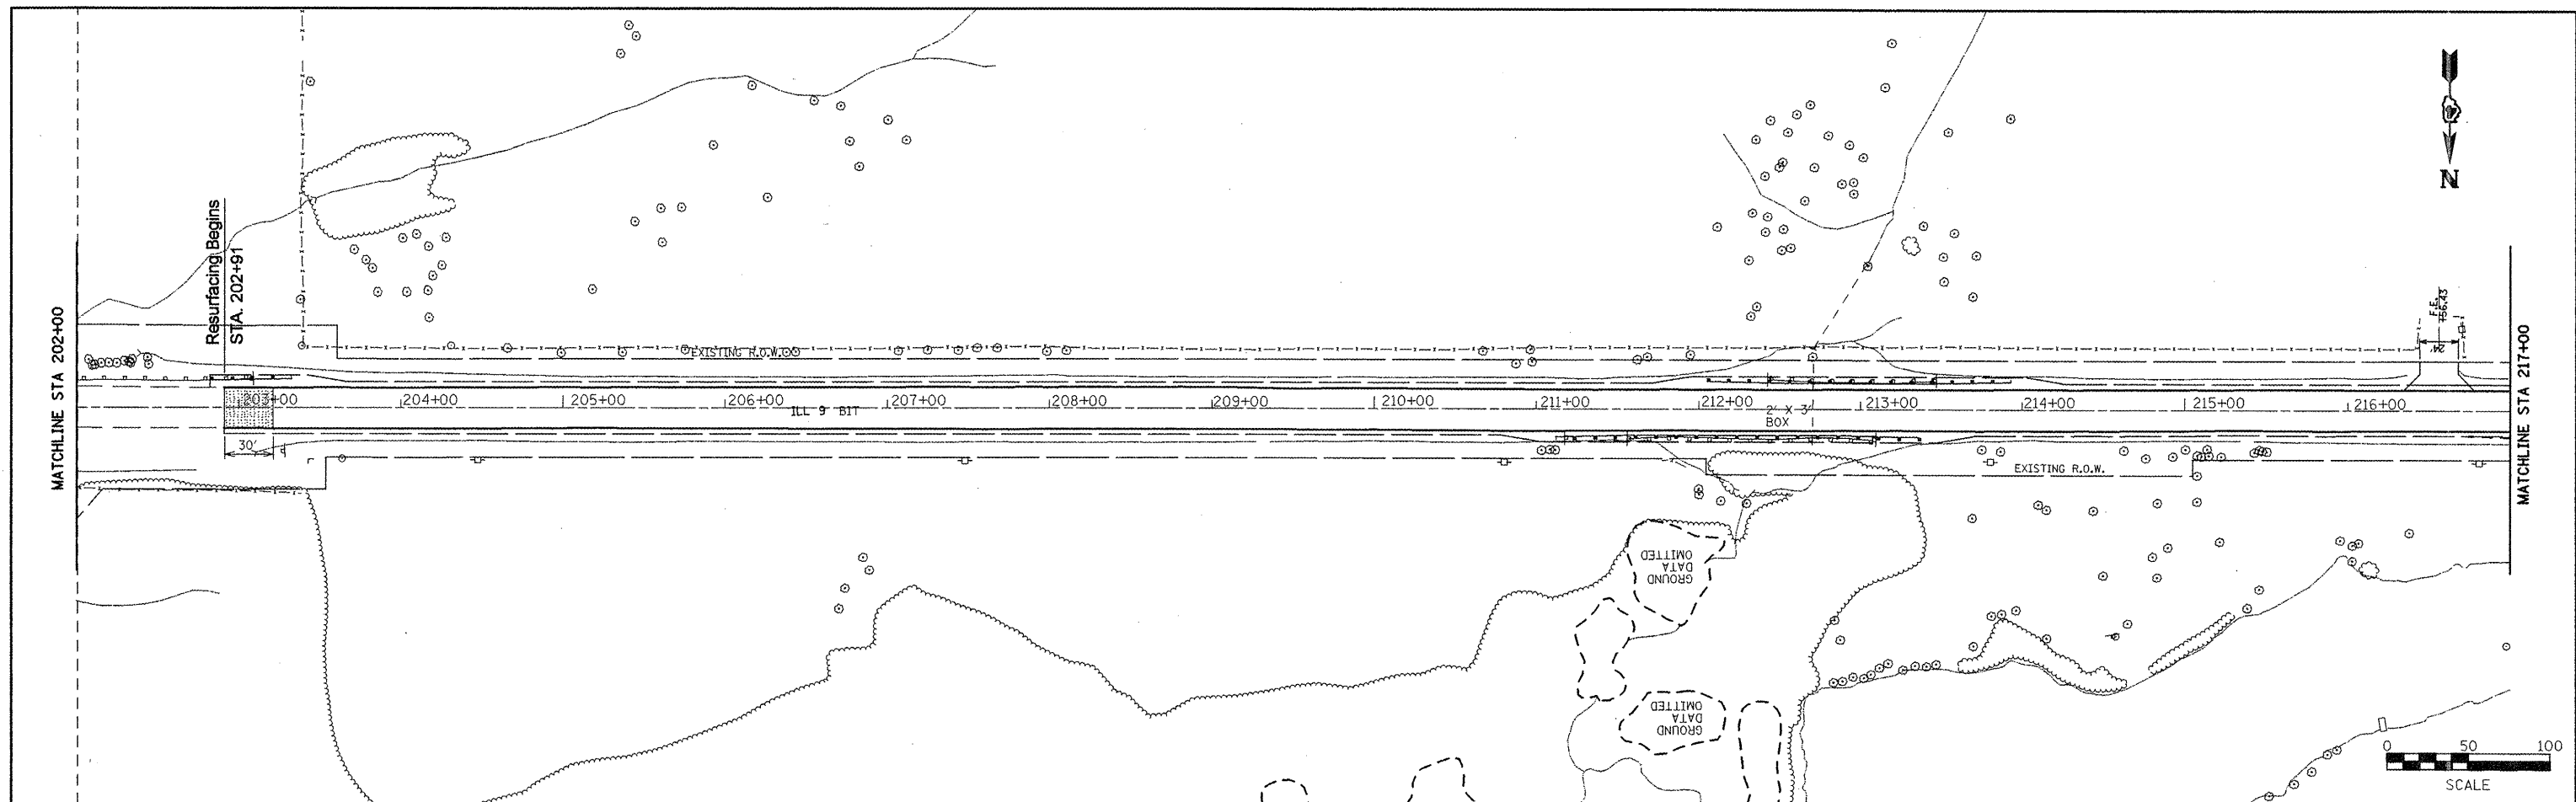

606.82 606.94	607.59 607.72	608.12 608.25	608.92 609.04	609.38 609.51	610.15 610.28	611.06 611.19	611.58 611.70	612.36 612.49	612.63 612.76	613.07 613.19	613.34 613.46	613.56 613.69	613.92 614.04	614.47 614.59	614.00 614.13	614.01 614.13	613.93 614.06	613.80 613.92	613.77 613.90	613.61 613.73	613.72 613.84	613.72 613.84	613.83 613.96	614.01 614.14	614.05 614.18	614.11 614.24	614.04 614.17	613.96 614.09	614.19 614.31	614.08 614.20
202+00	203+00	204+00	205+00	206+00	207+00	208+00	209+00	210+00	211+00	212+00	213+00	214+00	215+00	216+00	217+00															

FILE NAME =
 Drainage Plans2.dgn

USER NAME = mendezpj
 DESIGNED -
 DRAWN -
 CHECKED -
 DATE -

REVISED -
 REVISED -
 REVISED -
 REVISED -

STATE OF ILLINOIS
 DEPARTMENT OF TRANSPORTATION

DRAINAGE PLANS / EROSION CONTROL PLANS
 SCALE: SHEET NO. OF SHEETS STA. TO STA.

F.A.P. RTE. 685
 SECTION **
 COUNTY *
 TOTAL SHEETS 329
 SHEET NO. 108
 CONTRACT NO. 68599
 ILLINOIS FED. AID PROJECT