




PLAN  
 SURVEYED  
 PLOTTED  
 NOTE BOOK NO.  
 FILE NAME

PROFILE  
 SURVEYED  
 PLOTTED  
 NOTE BOOK NO.  
 FILE NAME

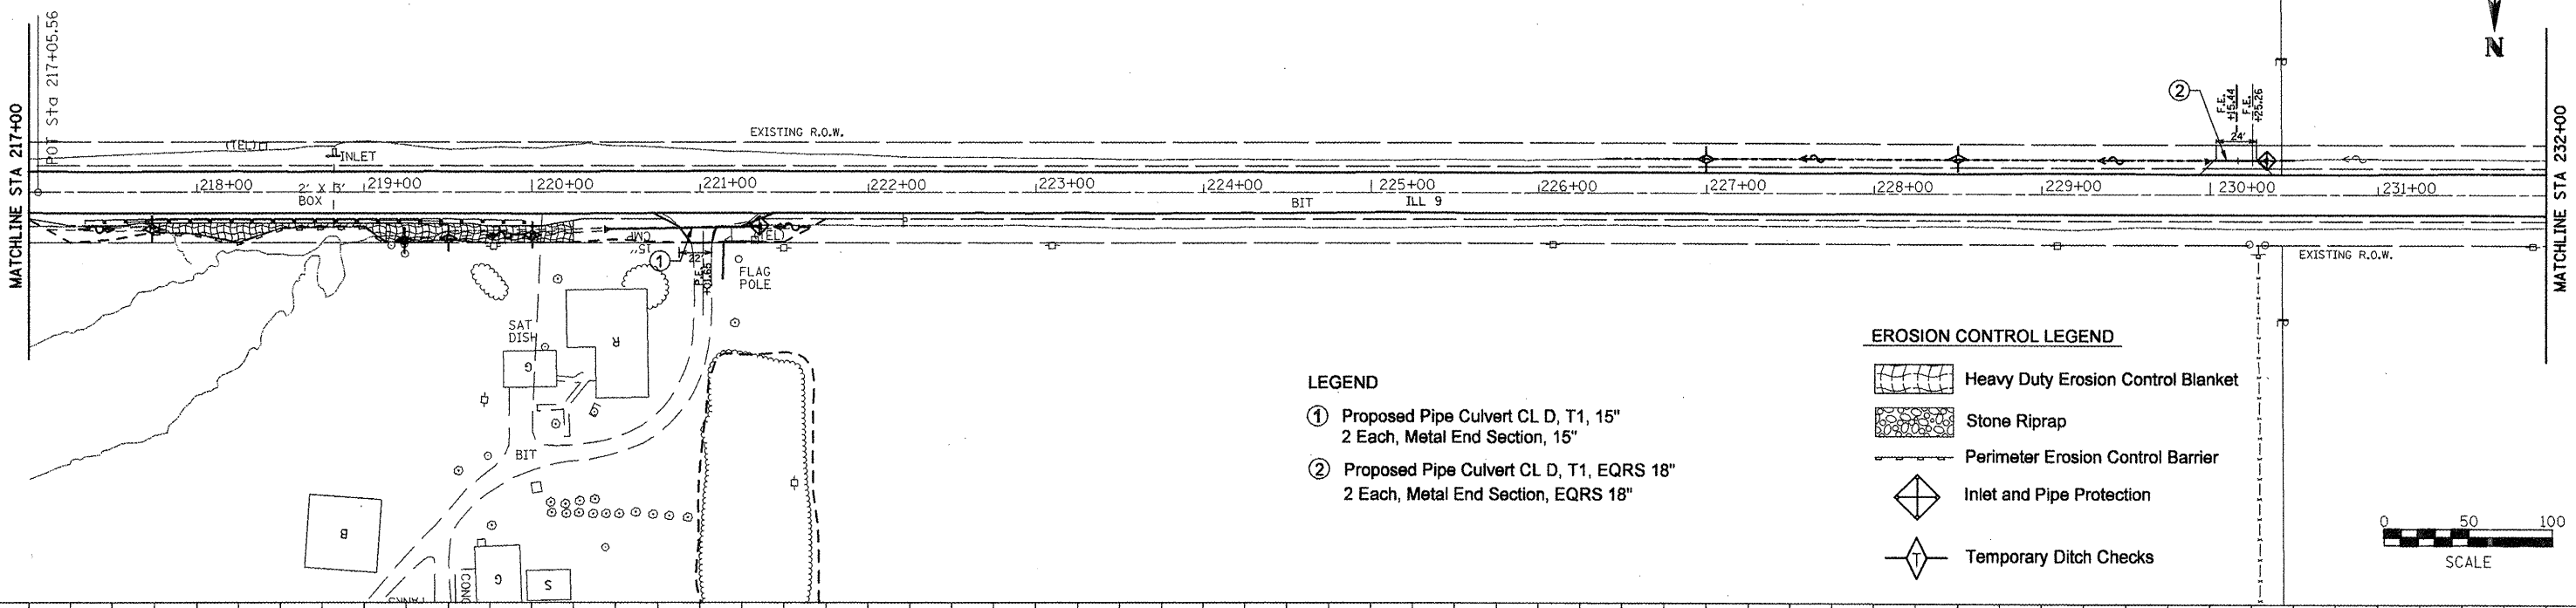

- LEGEND**
- ① Proposed Pipe Culvert CL D, T1, 15"  
2 Each, Metal End Section, 15"
  - ② Proposed Pipe Culvert CL D, T1, EQRS 18"  
2 Each, Metal End Section, EQRS 18"

- EROSION CONTROL LEGEND**
- Heavy Duty Erosion Control Blanket
  - Stone Riprap
  - Perimeter Erosion Control Barrier
  - Inlet and Pipe Protection
  - Temporary Ditch Checks

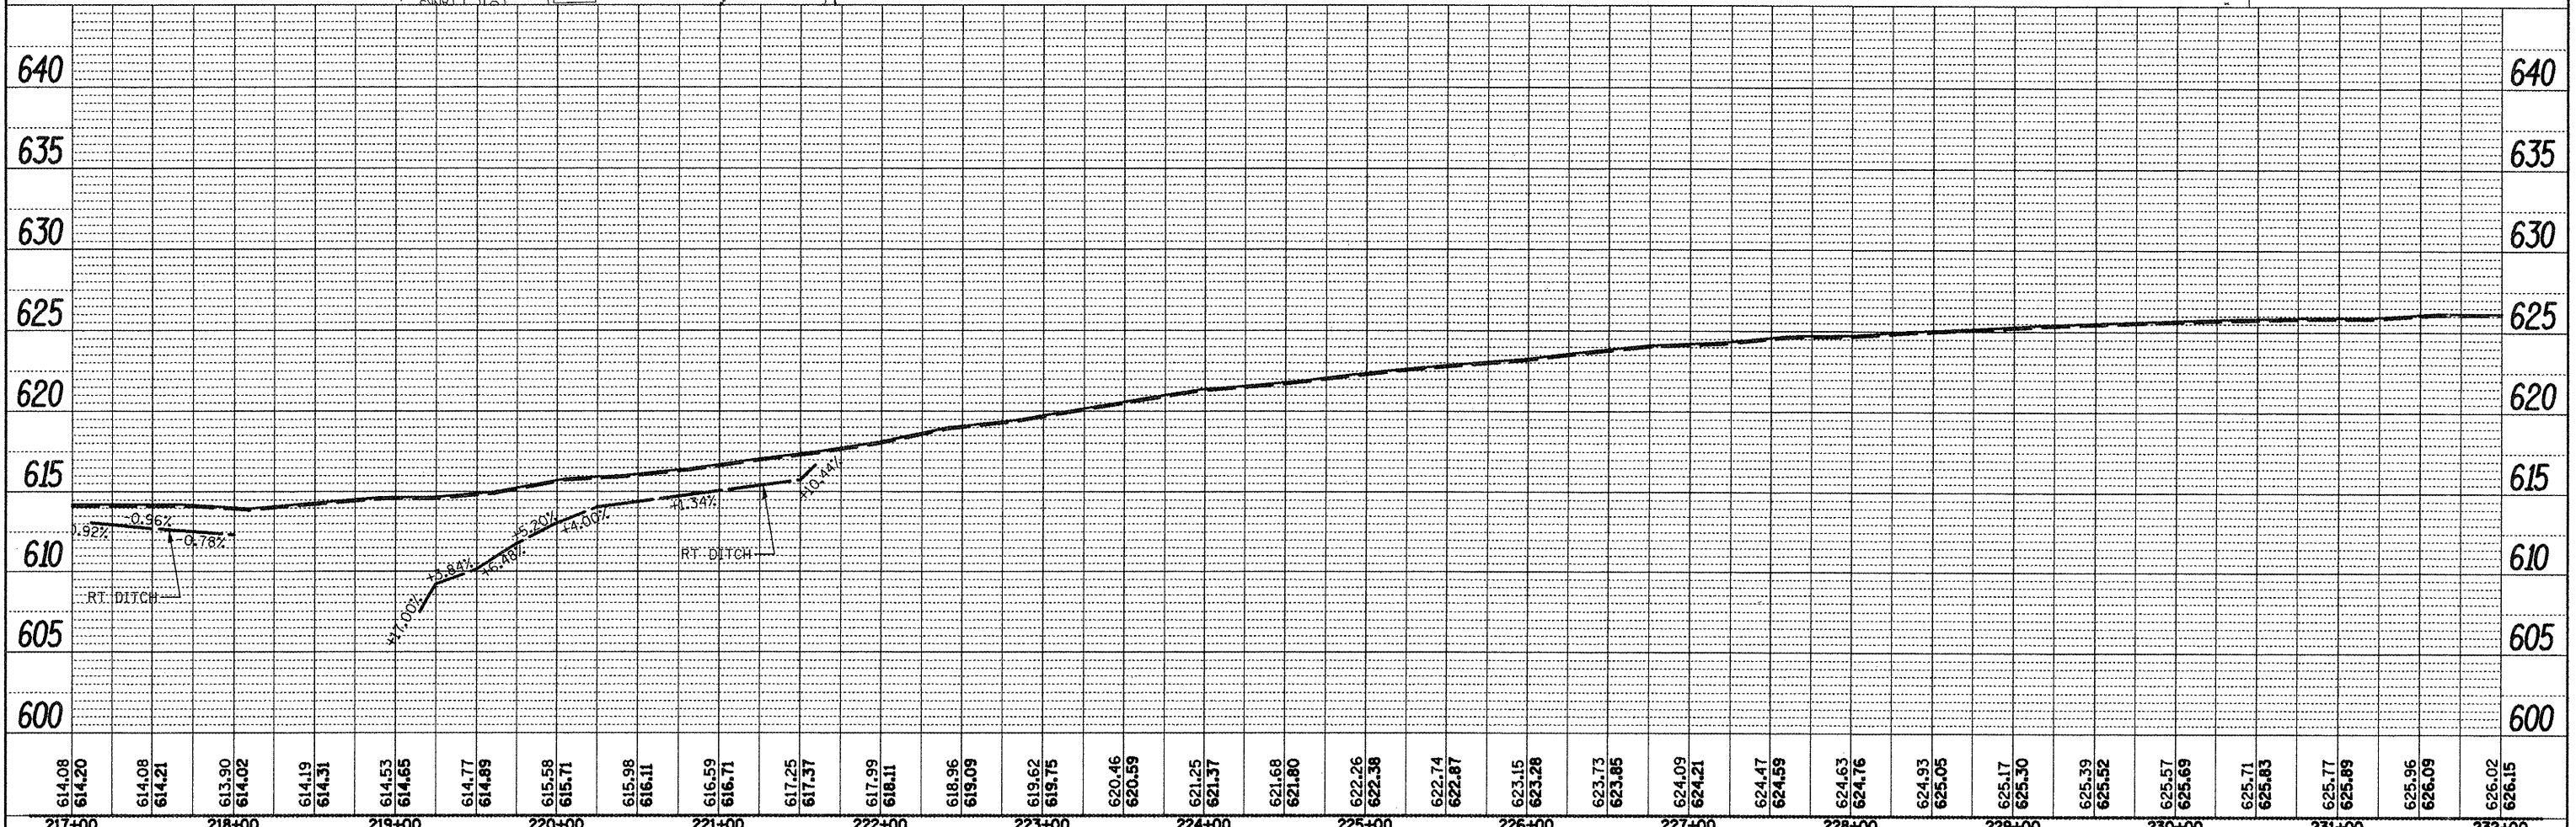 

614.08 614.20	614.08 614.21	613.90 614.02	614.19 614.31	614.53 614.65	614.77 614.89	615.58 615.71	615.98 616.11	616.59 616.71	617.25 617.37	617.99 618.11	618.96 619.09	619.62 619.75	620.46 620.59	621.25 621.37	621.68 621.80	622.26 622.38	622.74 622.87	623.15 623.28	623.73 623.85	624.09 624.21	624.47 624.59	624.63 624.76	624.93 625.05	625.17 625.30	625.39 625.52	625.57 625.69	625.71 625.83	625.77 625.89	625.96 626.09	626.02 626.15	
217+00	218+00	219+00	220+00	221+00	222+00	223+00	224+00	225+00	226+00	227+00	228+00	229+00	230+00	231+00	232+00																
FILE NAME = Drainage Plans2.dgn		USER NAME = mendespj		DESIGNED -		REVISED -		<b>STATE OF ILLINOIS</b> <b>DEPARTMENT OF TRANSPORTATION</b>										<b>DRAINAGE PLANS / EROSION CONTROL PLANS</b>				F.A.P. RTE. 685		SECTION **		COUNTY *		TOTAL SHEETS 329		SHEET NO. 109	
PLOT SCALE = 100.0000' / IN.		DRAWN -		REVISED -		CONTRACT NO. 68599																ILLINOIS FED. AID PROJECT									
PLOT DATE = 3/25/2011		CHECKED -		REVISED -		SCALE:																SHEET NO. OF SHEETS STA. TO STA.									
DATE -		REVISED -																													