


DATE: _____
 BY: _____
 SURVEYED: _____
 ALIGNED: _____
 CHECKED: _____
 PART OF WAY CHECKED: _____
 ROAD FILE NAME: _____

DATE: _____
 BY: _____
 SURVEYED: _____
 GRADES CHECKED: _____
 B.M. NOTED: _____
 STRUCTURE NOTATION: _____

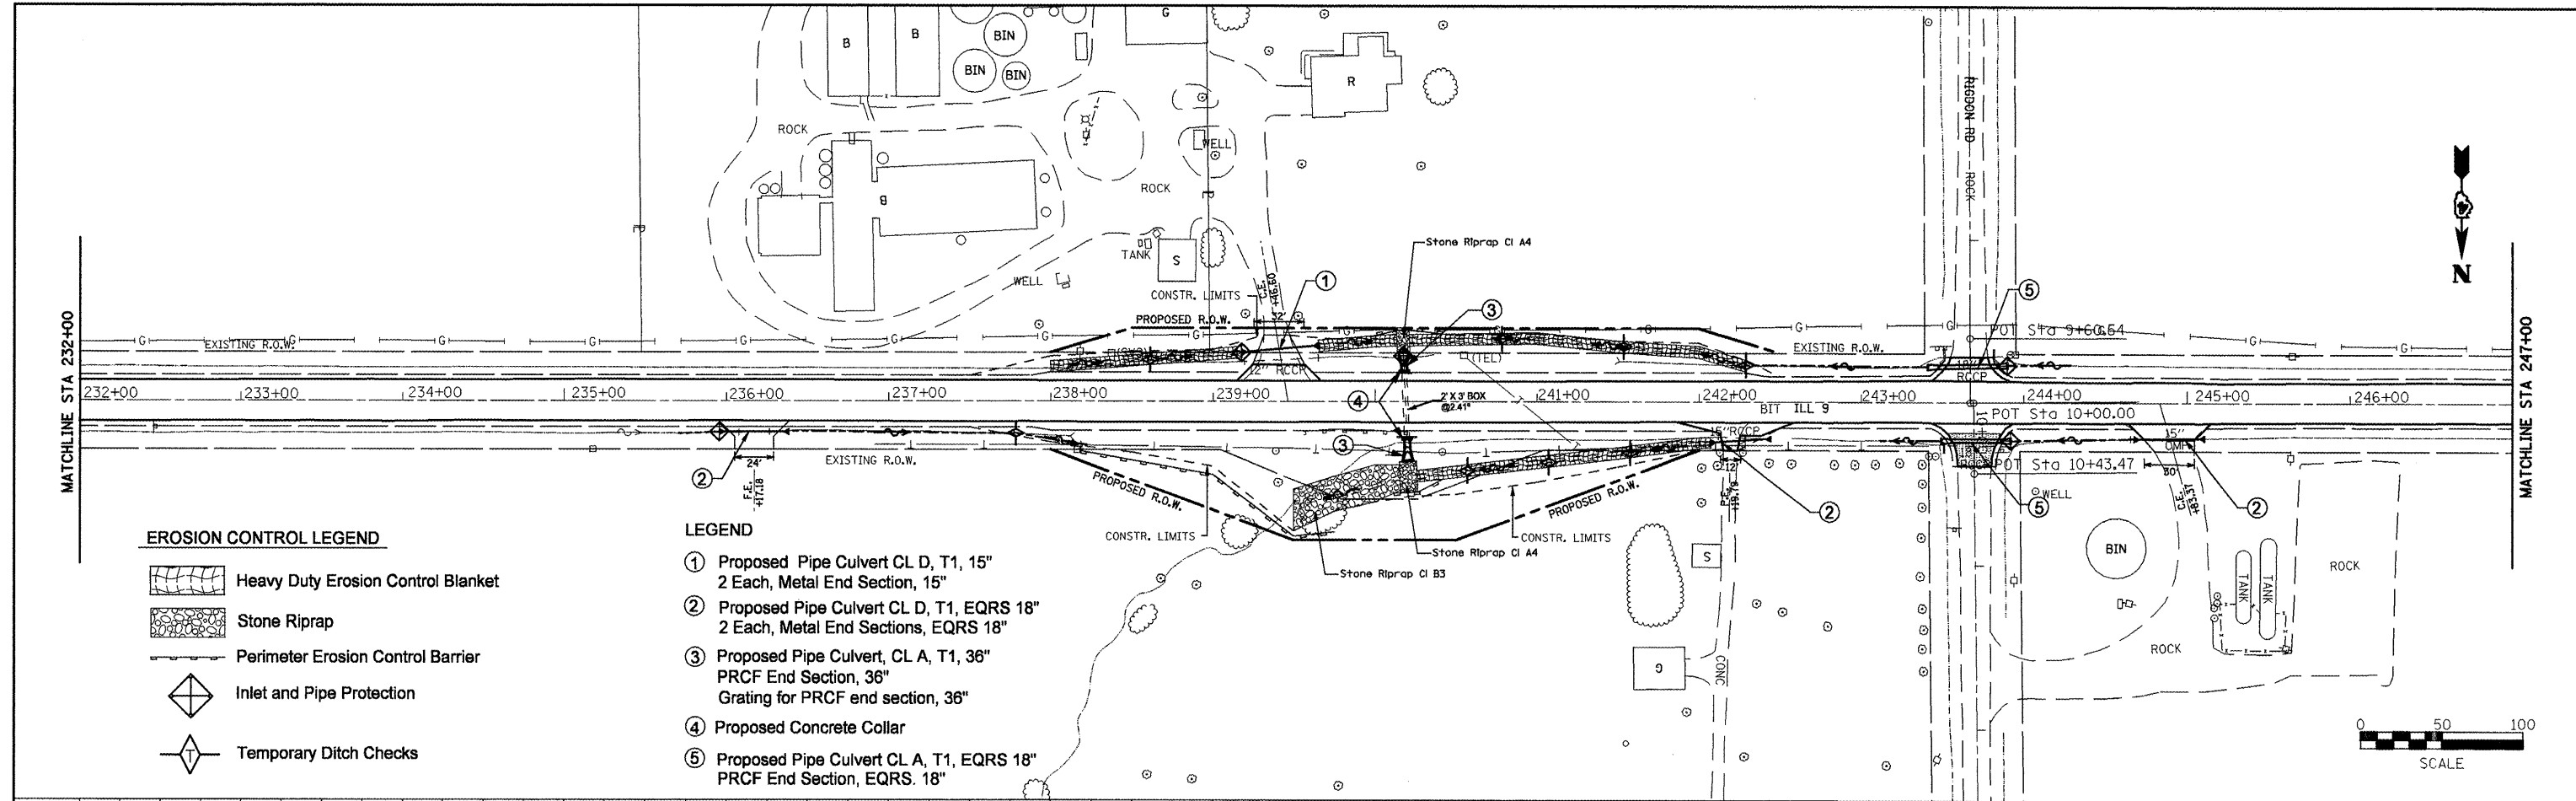


EROSION CONTROL LEGEND

- Heavy Duty Erosion Control Blanket
- Stone Riprap
- Perimeter Erosion Control Barrier
- Inlet and Pipe Protection
- Temporary Ditch Checks

LEGEND

- ① Proposed Pipe Culvert CL D, T1, 15"
2 Each, Metal End Section, 15"
- ② Proposed Pipe Culvert CL D, T1, EQRS 18"
2 Each, Metal End Sections, EQRS 18"
- ③ Proposed Pipe Culvert, CL A, T1, 36"
PRCF End Section, 36"
Grating for PRCF end section, 36"
- ④ Proposed Concrete Collar
- ⑤ Proposed Pipe Culvert CL A, T1, EQRS 18"
PRCF End Section, EQRS. 18"

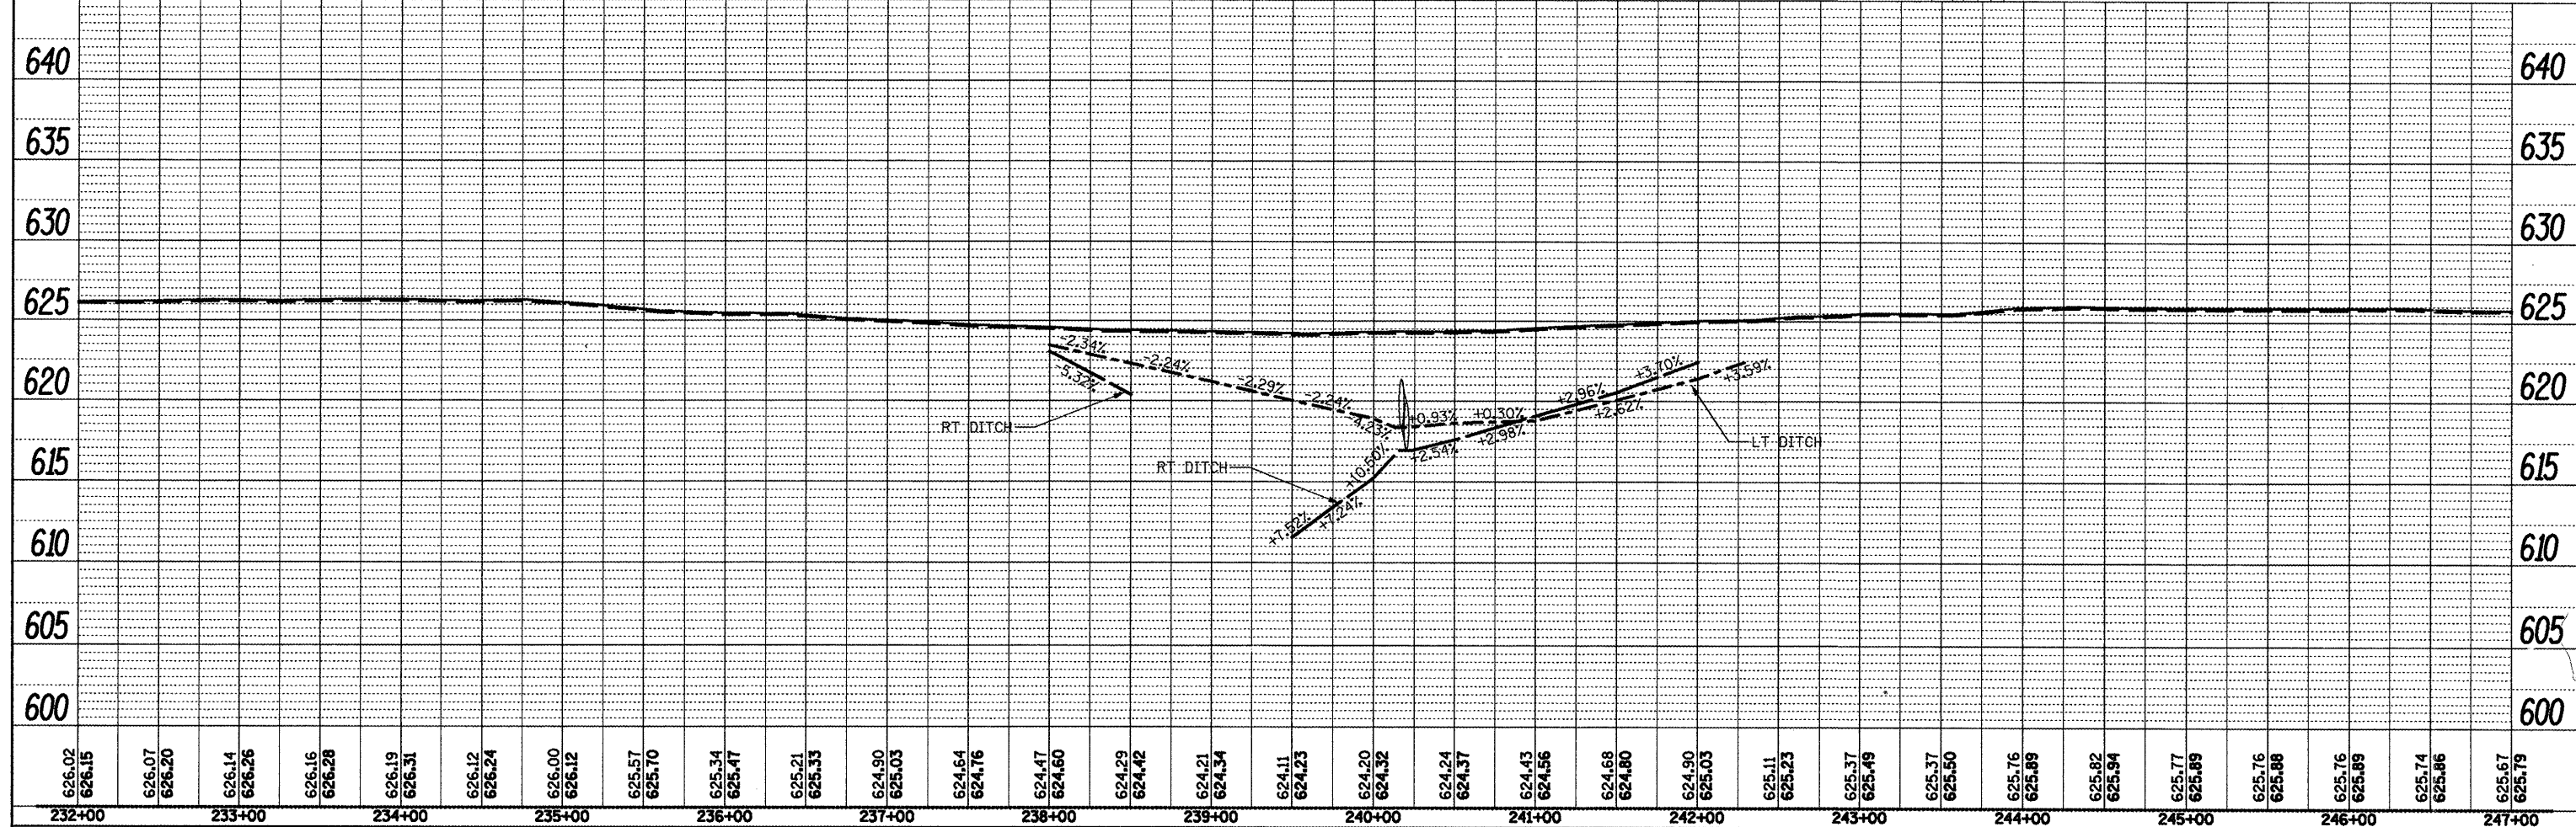

626.02	626.15	626.07	626.20	626.14	626.26	626.16	626.28	626.19	626.31	626.12	626.24	626.00	626.12	625.57	625.70	625.34	625.47	625.21	625.33	624.90	625.03	624.64	624.76	624.47	624.60	624.29	624.42	624.21	624.34	624.11	624.23	624.20	624.32	624.24	624.37	624.43	624.56	624.68	624.80	624.90	625.03	625.11	625.23	625.37	625.49	625.37	625.50	625.76	625.89	625.82	625.94	625.77	625.89	625.76	625.88	625.76	625.89	625.74	625.86	625.67	625.79
232+00	233+00	234+00	235+00	236+00	237+00	238+00	239+00	240+00	241+00	242+00	243+00	244+00	245+00	246+00	247+00	

FILE NAME = Drainage Plans2.dgn
 USER NAME = crespole
 DESIGNED -
 DRAWN -
 PLOT SCALE = 100.0000' / IN.
 PLDT DATE = 4/8/2011

REVISOR -
 REVISION -
 CHECKED -
 DATE -

STATE OF ILLINOIS
 DEPARTMENT OF TRANSPORTATION

DRAINAGE PLANS / EROSION CONTROL PLANS
 SCALE: SHEET NO. OF SHEETS STA. TO STA.

F.A.P. RTE. 685 SECTION COUNTY TOTAL SHEETS NO. 329 SHEET NO. 110 CONTRACT NO. 68599 ILLINOIS FED. AID PROJECT