




REVISIONS
 PLOTTED
 ALIGNED
 CHECKED
 NOTE BOOK NO. _____
 DATE FILE NAME _____

PROFILE
 REVISIONS
 PLOTTED
 GRADES CHECKED
 NOTE BOOK NO. _____
 DATE FILE NAME _____

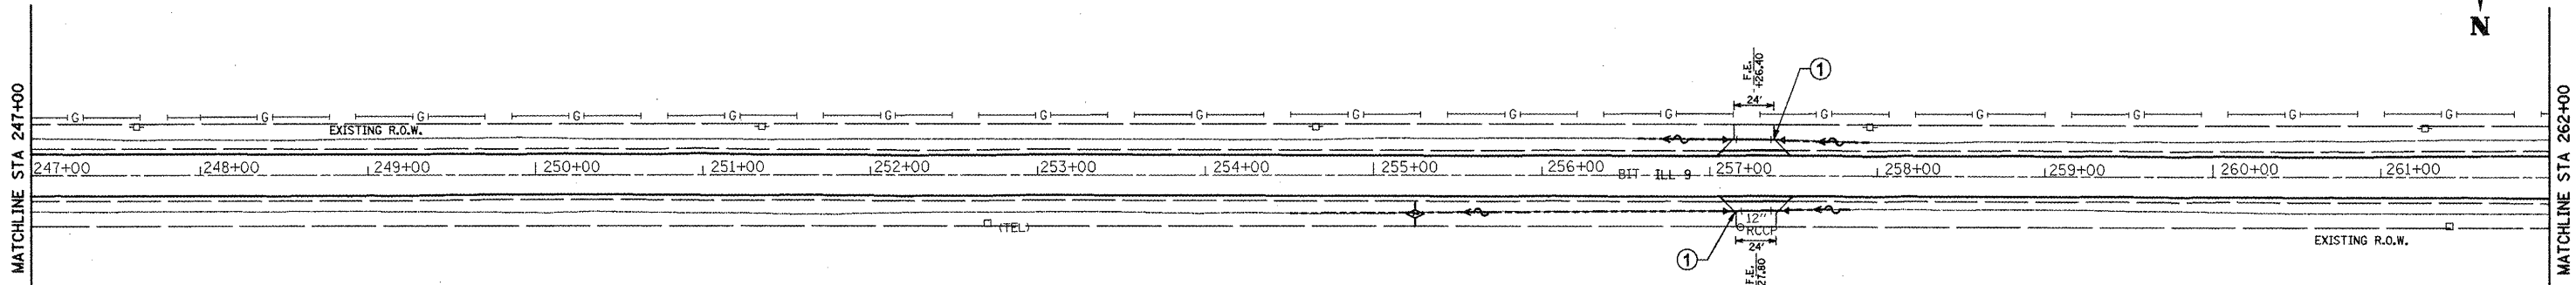

- EROSION CONTROL LEGEND**
- Heavy Duty Erosion Control Blanket
 - Stone Riprap
 - Perimeter Erosion Control Barrier
 - Inlet and Pipe Protection
 - Temporary Ditch Checks

- LEGEND**
- ① Proposed Pipe Culvert CL D, T1, EQRS 18"
2 Each, Metal End Sections, EQRS 18"

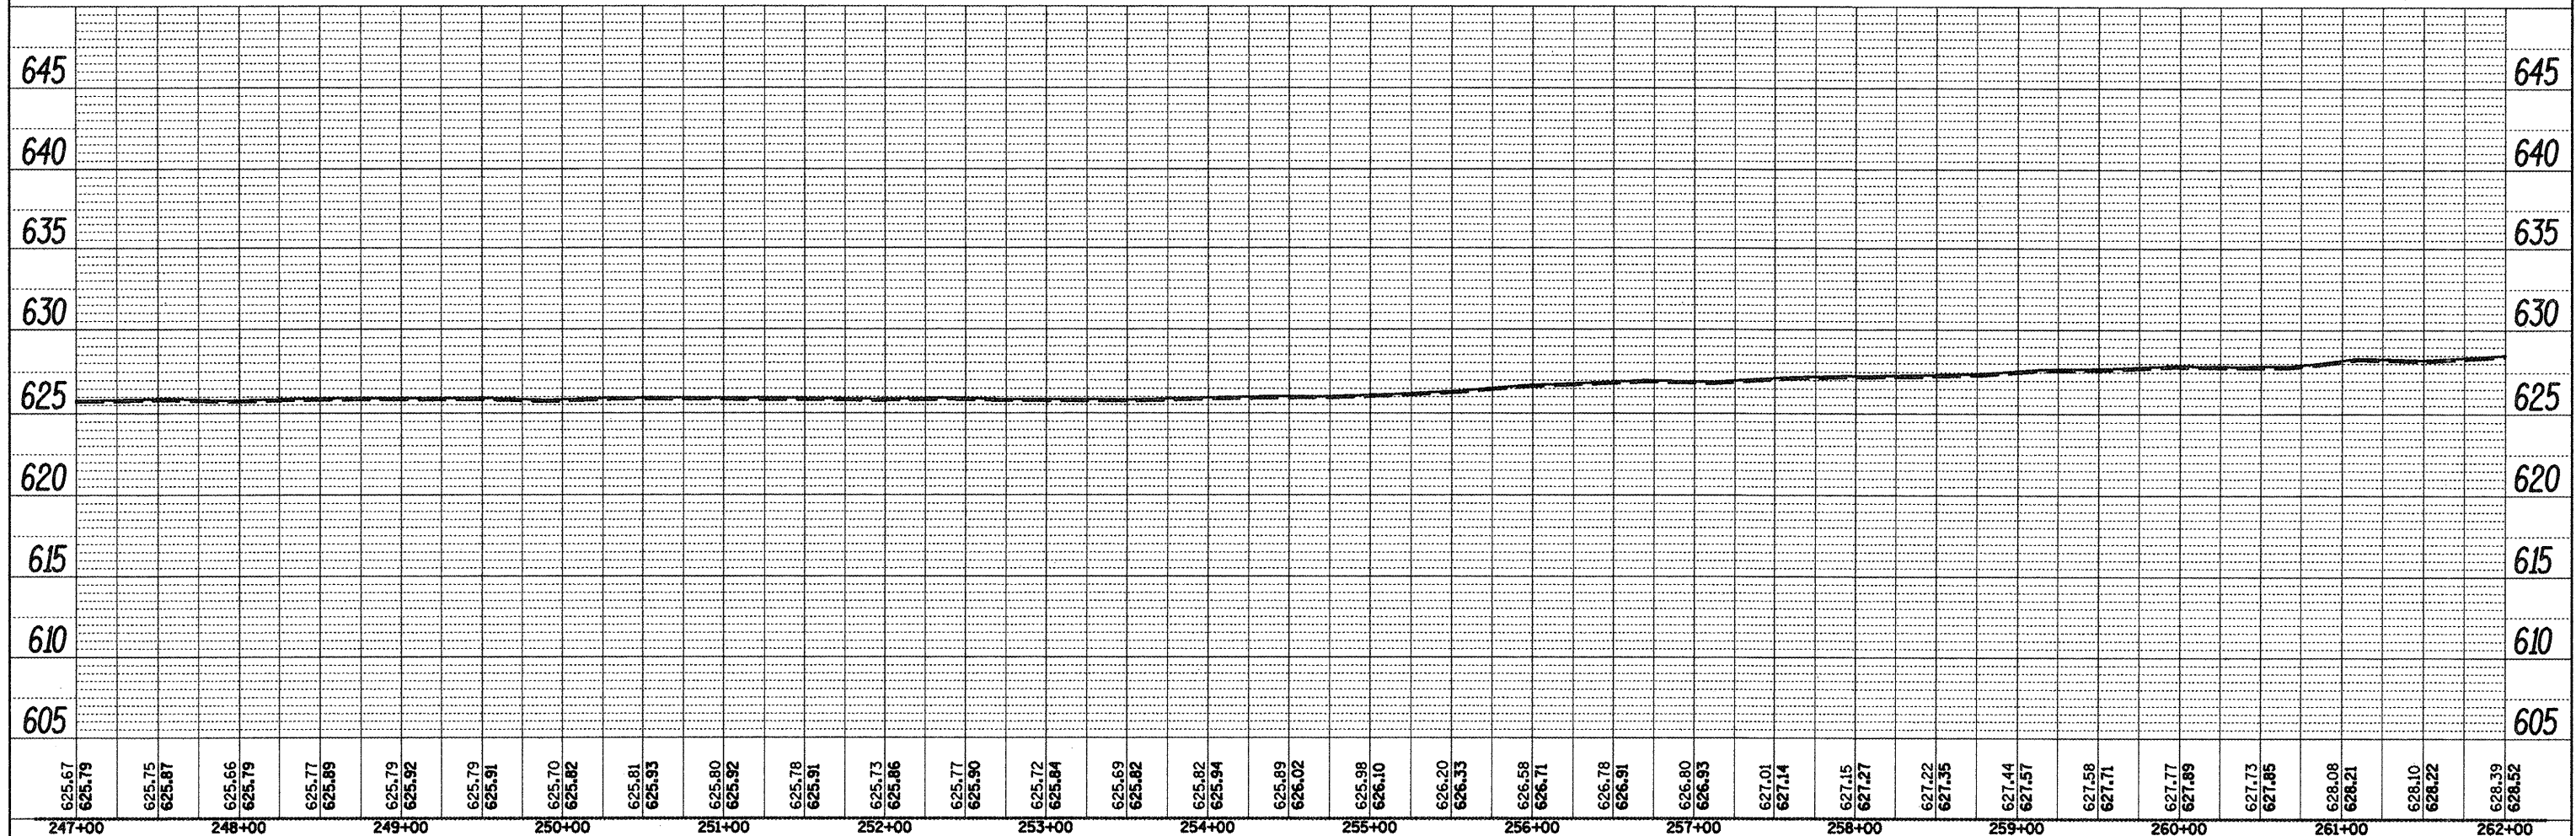 

FILE NAME = Drainage Plans2.dgn	USER NAME = mendezp	DESIGNED -	REVISED -	STATE OF ILLINOIS DEPARTMENT OF TRANSPORTATION	DRAINAGE PLANS / EROSION CONTROL PLANS		F.A.P. RTE. 685	SECTION ..	COUNTY .	TOTAL SHEETS 329	SHEET NO. 111	
		DRAWN -	REVISED -		SCALE: SHEET NO. OF SHEETS STA. TO STA.		CONTRACT NO. 68599		ILLINOIS FED. AID PROJECT			
		PLLOT SCALE = 100.0000' / IN.	CHECKED -		REVISED -							
		PLLOT DATE = 3/25/2011	DATE -		REVISED -							