


PLAN
 SURVEYED
 PLOTTED
 REVISIONS
 CHECKED
 FILE NAME



PROFILE
 SURVEYED
 PLOTTED
 REVISIONS
 CHECKED
 FILE NAME

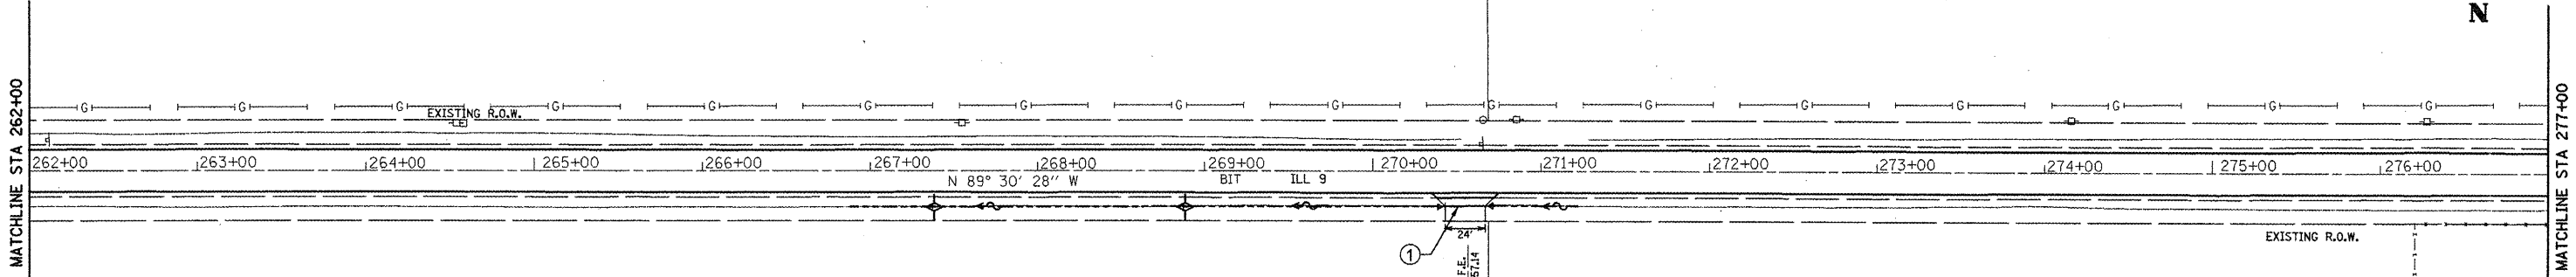

EROSION CONTROL LEGEND

- Heavy Duty Erosion Control Blanket
- Stone Riprap
- Perimeter Erosion Control Barrier
- Inlet and Pipe Protection
- Temporary Ditch Checks

- LEGEND**
- ① Proposed Pipe Culvert CL D, T1, EQRS 18" 2 Each, Metal End Sections, EQRS 18"

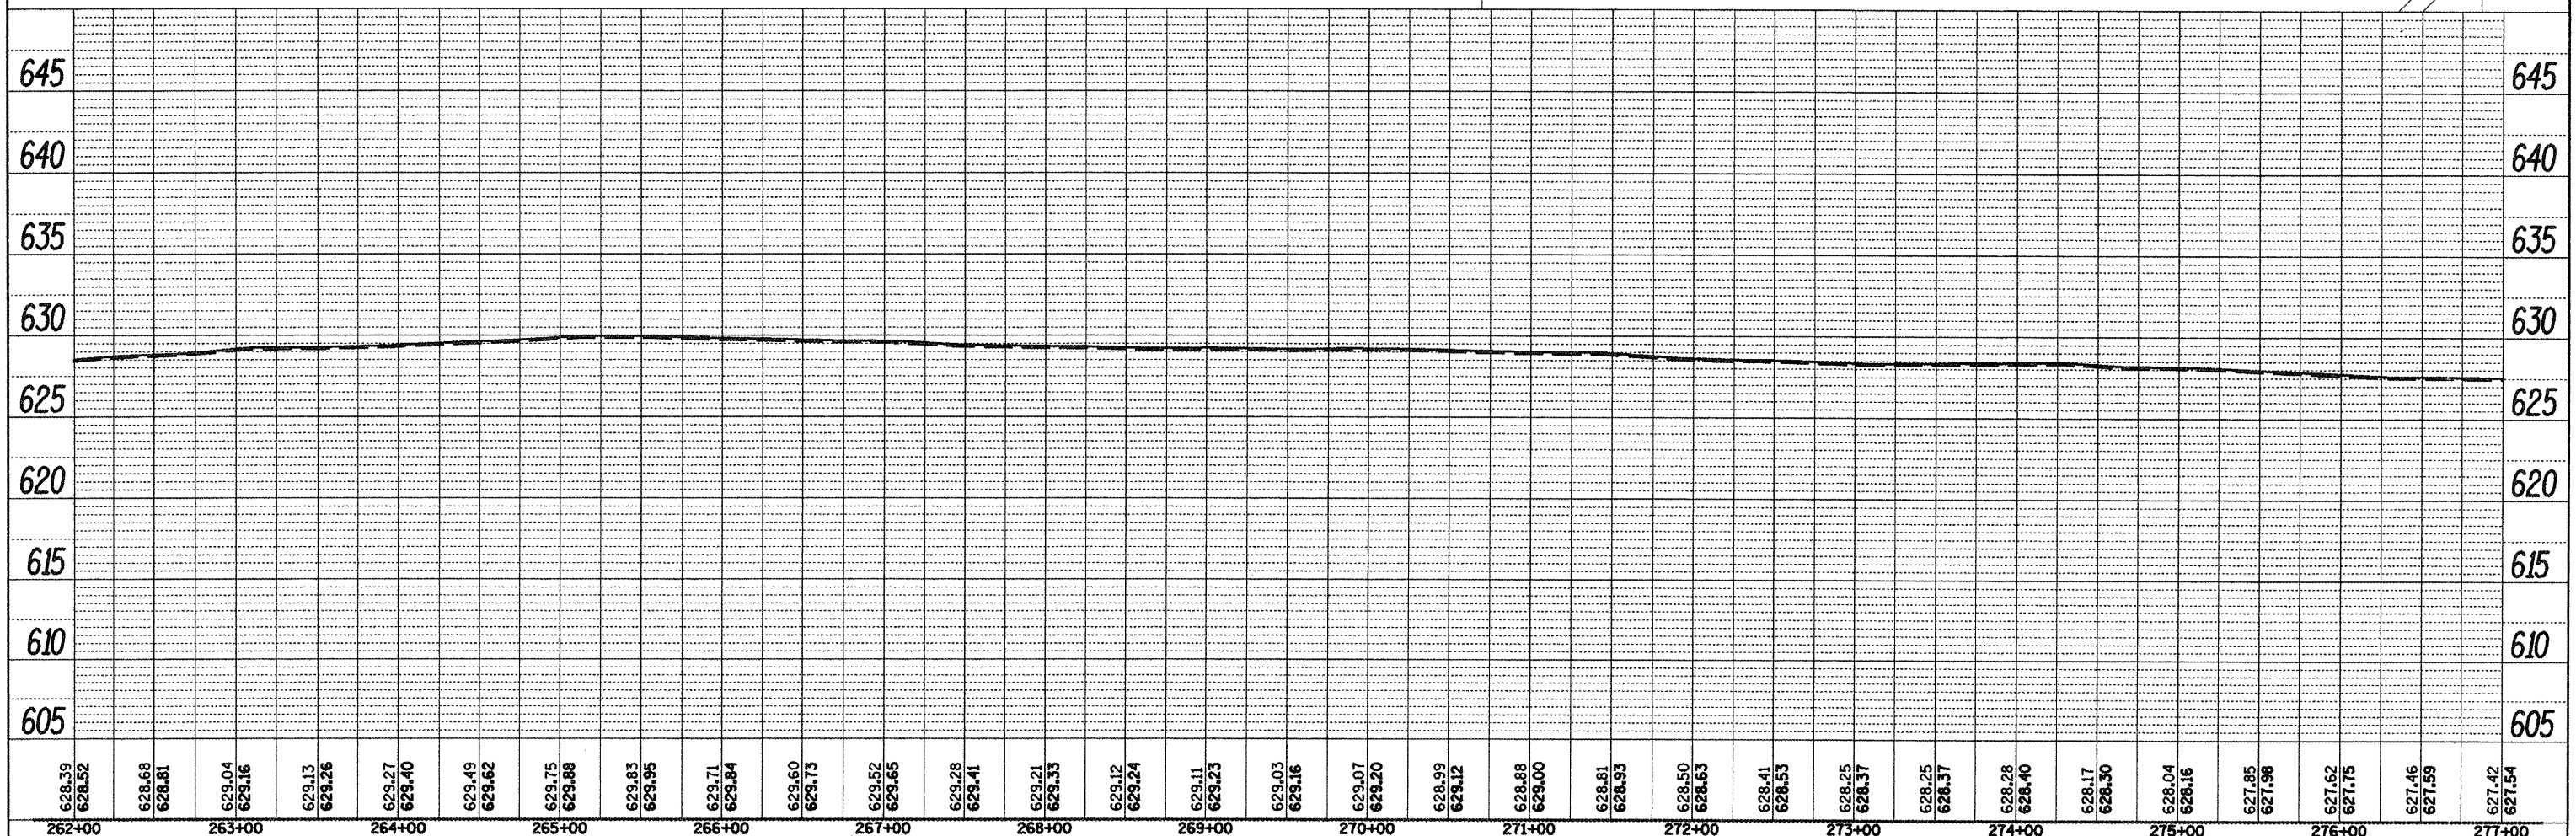 

628.39 628.52	628.68 628.81	629.04 629.16	629.13 629.26	629.27 629.40	629.49 629.62	629.75 629.88	629.83 629.95	629.71 629.84	629.60 629.73	629.52 629.65	629.28 629.41	629.21 629.33	629.12 629.24	629.11 629.23	629.03 629.16	629.07 629.20	628.99 629.12	628.88 629.00	628.81 628.93	628.50 628.63	628.41 628.53	628.25 628.37	628.25 628.37	628.28 628.40	628.17 628.30	628.04 628.16	627.85 627.98	627.62 627.75	627.46 627.59	627.42 627.54
262+00	263+00	264+00	265+00	266+00	267+00	268+00	269+00	270+00	271+00	272+00	273+00	274+00	275+00	276+00	277+00															

**STATE OF ILLINOIS
 DEPARTMENT OF TRANSPORTATION**

DRAINAGE PLANS / EROSION CONTROL PLANS

FILE NAME = Drainage Plans2.dgn	USER NAME = mendezpj	DESIGNED -	REVISED -
		DRAWN -	REVISED -
	PLOT SCALE = 100.0000' / IN.	CHECKED -	REVISED -
	PLOT DATE = 3/25/2011	DATE -	REVISED -

SCALE:	SHEET NO.	OF	SHEETS	STA.	TO STA.
--------	-----------	----	--------	------	---------

F.A.P. RTE. 685	SECTION ..	COUNTY ..	TOTAL SHEETS 329	SHEET NO. 112
CONTRACT NO. 68599			ILLINOIS FED. AID PROJECT	