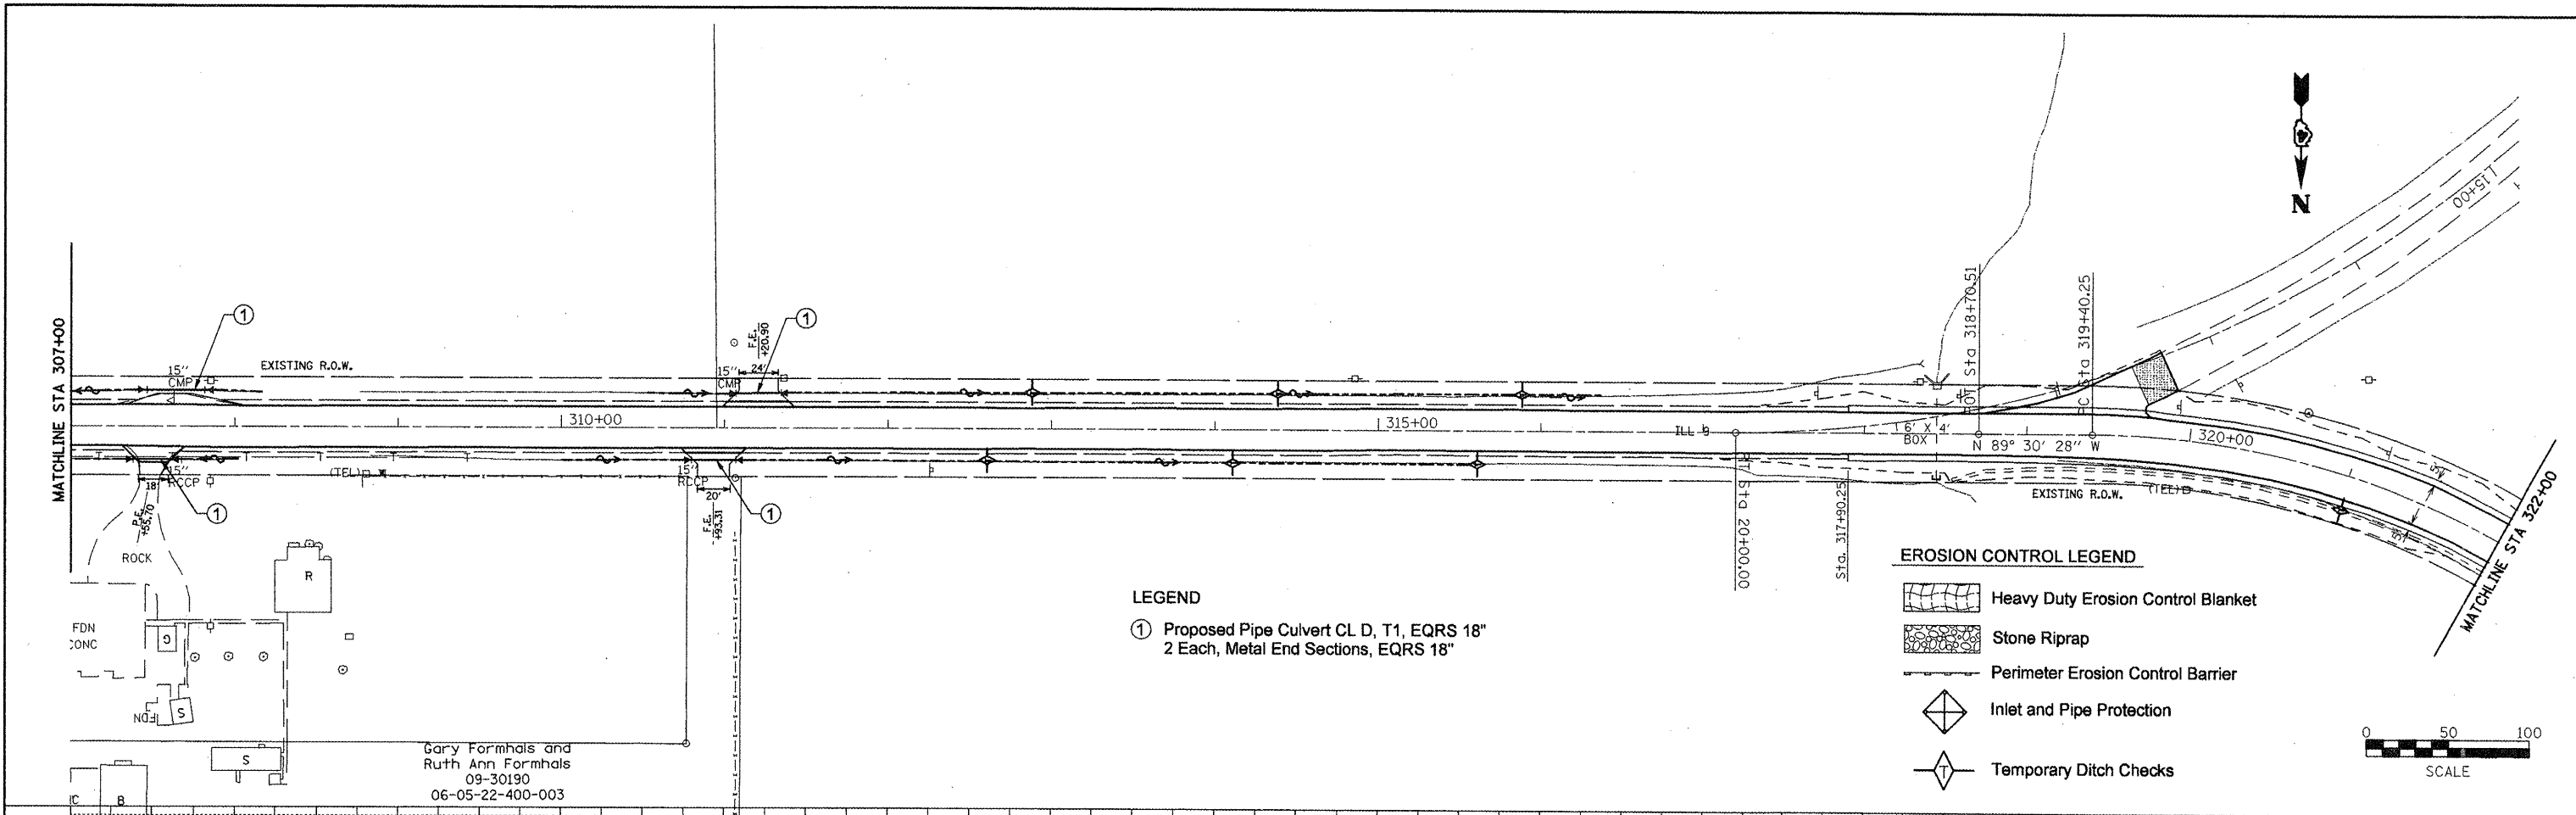

 
 

 


SURVEYED  
 PLOTTED  
 CHECKED  
 DATE OF WAY CHECKED  
 NO. \_\_\_\_\_  
 CAD FILE NAME

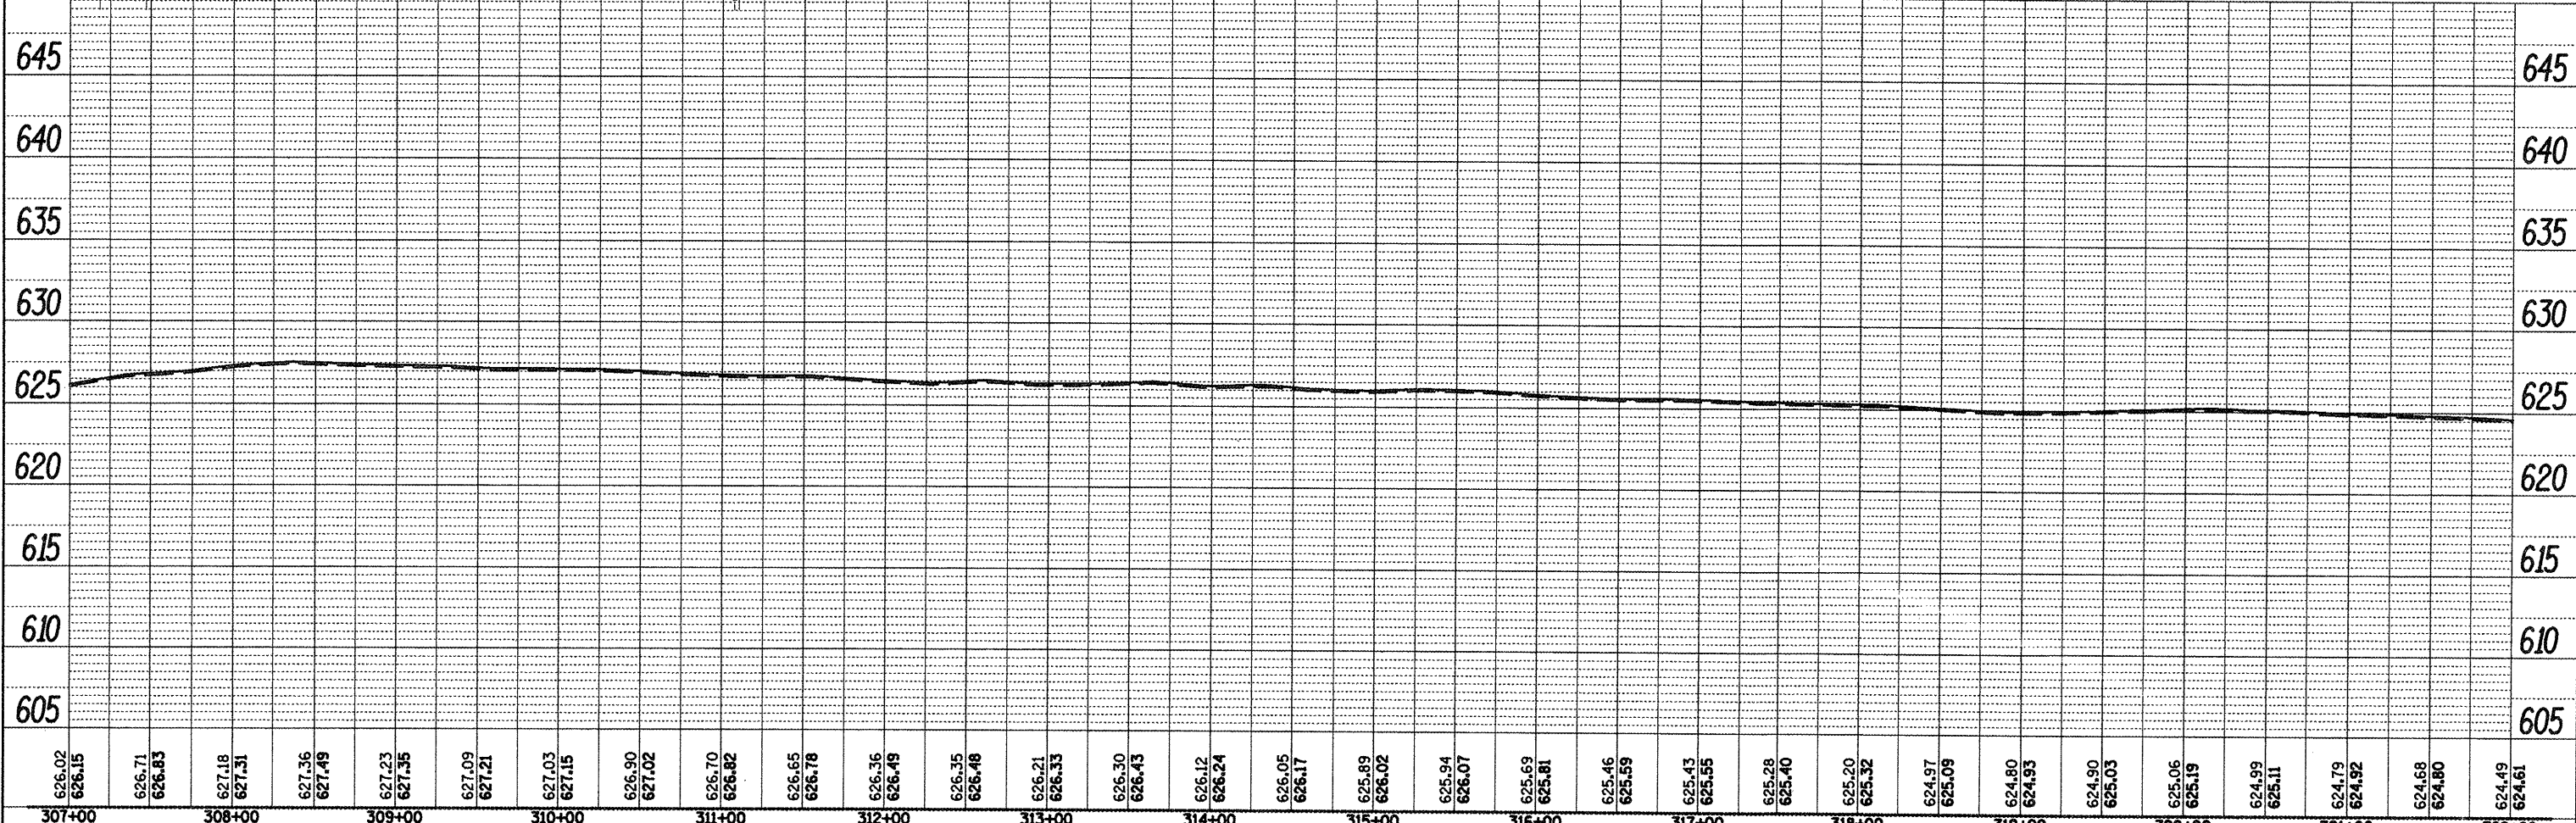
SURVEYED  
 PLOTTED  
 CHECKED  
 DATE OF WAY CHECKED  
 NO. \_\_\_\_\_  
 CAD FILE NAME



**LEGEND**  
 ① Proposed Pipe Culvert CL D, T1, EQRS 18"  
 2 Each, Metal End Sections, EQRS 18"

**EROSION CONTROL LEGEND**  
 Heavy Duty Erosion Control Blanket  
 Stone Riprap  
 Perimeter Erosion Control Barrier  
 Inlet and Pipe Protection  
 Temporary Ditch Checks

Gary Formhals and  
 Ruth Ann Formhals  
 09-30190  
 06-05-22-400-003



| |
|---|
| 626.02 | 626.15 | 626.71 | 626.83 | 627.18 | 627.31 | 627.36 | 627.49 | 627.23 | 627.35 | 627.09 | 627.21 | 627.03 | 627.15 | 626.90 | 627.02 | 626.70 | 626.82 | 626.65 | 626.78 | 626.36 | 626.49 | 626.35 | 626.48 | 626.21 | 626.33 | 626.30 | 626.43 | 626.12 | 626.24 | 626.05 | 626.17 | 625.89 | 626.02 | 625.94 | 626.07 | 625.69 | 625.81 | 625.46 | 625.59 | 625.43 | 625.55 | 625.28 | 625.40 | 625.20 | 625.32 | 624.97 | 625.09 | 624.80 | 624.93 | 624.90 | 625.03 | 625.06 | 625.19 | 624.99 | 625.11 | 624.79 | 624.92 | 624.68 | 624.80 | 624.49 | 624.61 |
| 307+00 | 308+00 | 309+00 | 310+00 | 311+00 | 312+00 | 313+00 | 314+00 | 315+00 | 316+00 | 317+00 | 318+00 | 319+00 | 320+00 | 321+00 | 322+00 | |

STATE OF ILLINOIS  
 DEPARTMENT OF TRANSPORTATION

DRAINAGE PLANS / EROSION CONTROL PLANS

|                    |            |           |                  |               |
|--------------------|------------|-----------|------------------|---------------|
| F.A.P. RTE. 685    | SECTION .. | COUNTY .. | TOTAL SHEETS 329 | SHEET NO. 115 |
| CONTRACT NO. 68599 |            |           |                  |               |

SCALE: SHEET NO. OF SHEETS STA. TO STA.

PRINTED AT THE OFFICE OF THE ENGINEER