
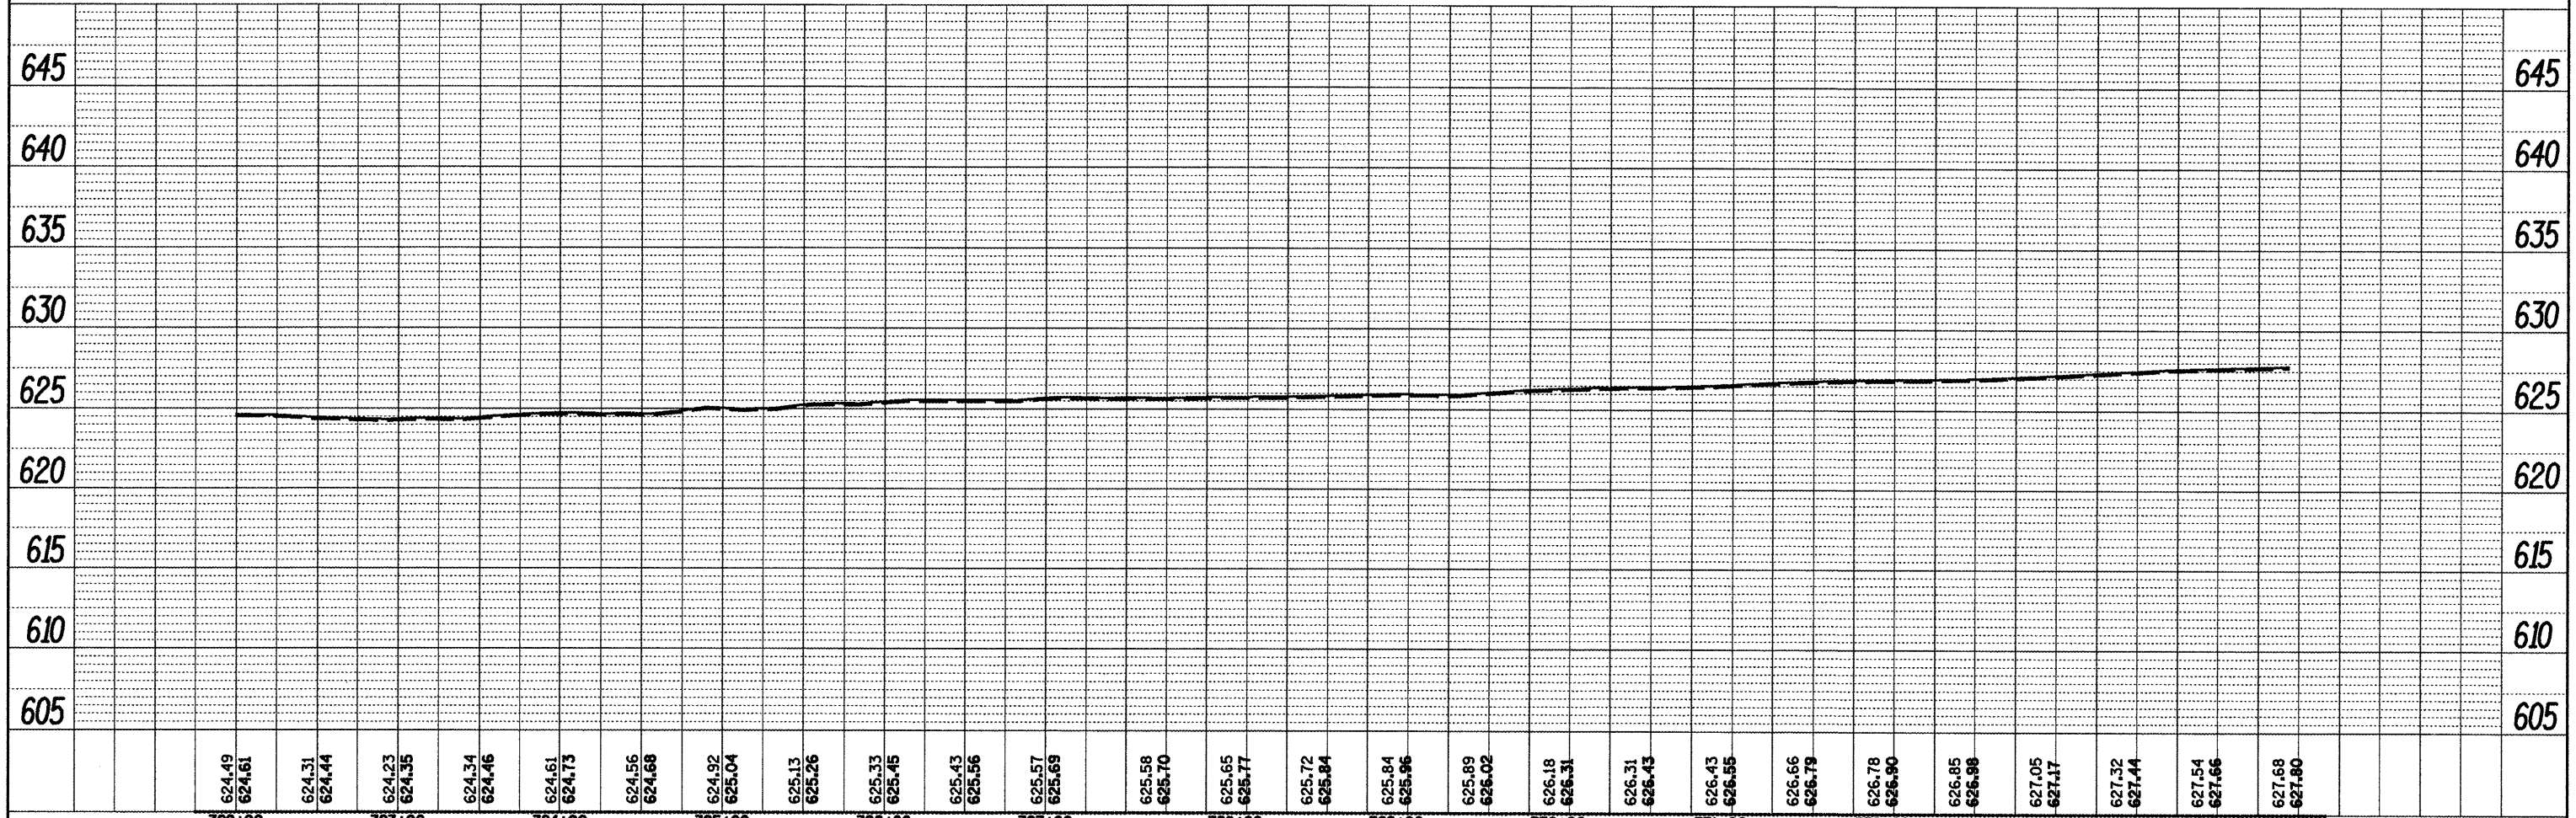


PLAN	DATE
BY	
REVISIONS	
ALIGNED	CHECKED
NOTE BOOK	NO.
NO.	
DATE	

PROFILE	DATE
BY	
REVISIONS	
GRADES CHECKED	
NOTE BOOK	NO.
NO.	
DATE	

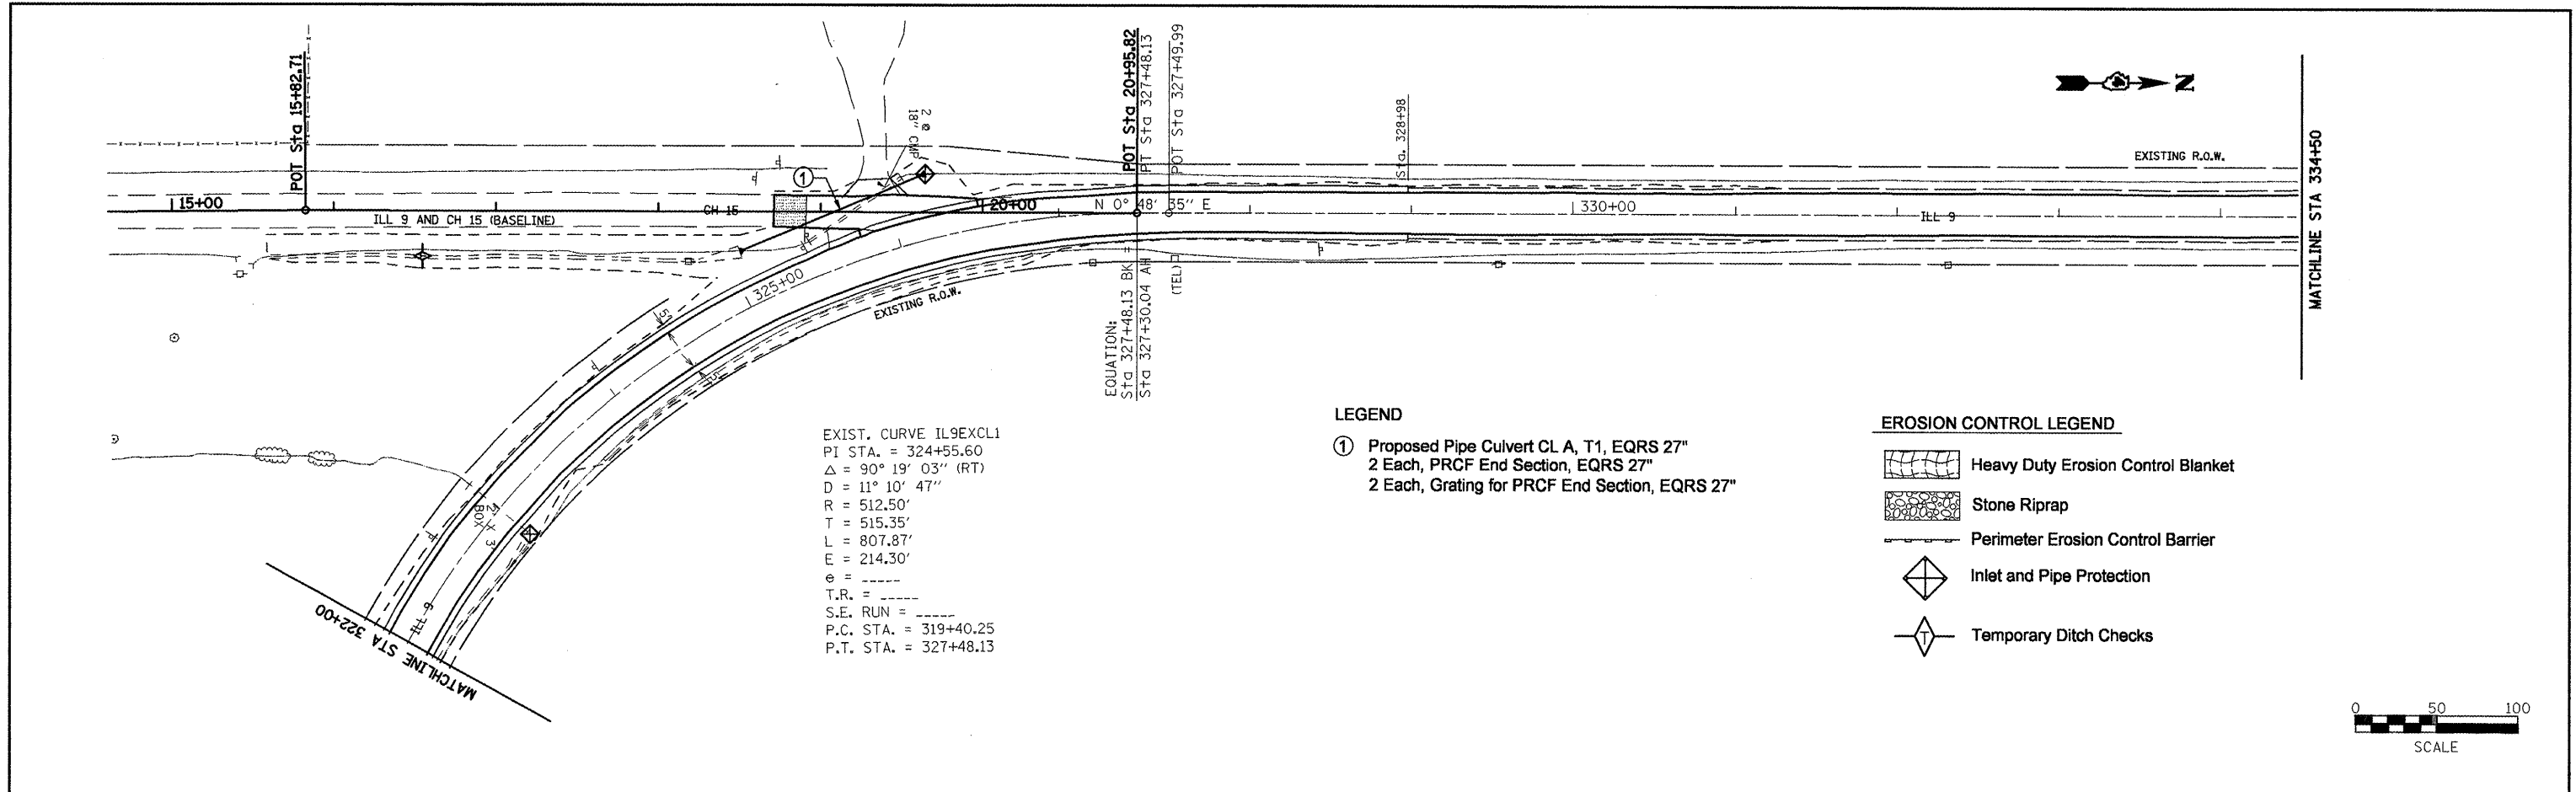

FILE NAME = Drainage Plans2.dgn	USER NAME = mendezp.j	DESIGNED -	REVISED -	STATE OF ILLINOIS DEPARTMENT OF TRANSPORTATION	DRAINAGE PLANS / EROSION CONTROL PLANS		F.A.P. RTE. = 685	SECTION ..	COUNTY ..	TOTAL SHEETS 329	SHEET NO. 116	
	PLOT SCALE = 100.0000' / IN.	DRAWN -	REVISED -		SCALE:	SHEET NO. OF SHEETS	STA. TO STA.	CONTRACT NO. 68599				
	PLOT DATE = 3/25/2011	CHECKED -	REVISED -		ILLINOIS FED. AID PROJECT							
		DATE -	REVISED -		** (37.38)RS-3,39RS-5(38)I * Fulton, McDonough							