


PLAN	SURVEYED	BY	DATE
	PLOTTED		
	CHECKED		
	REVISIONS		
	NO. OF WA. CHECKED		
	CADD FILE NAME		
	NO.		

PROFILE	SURVEYED	BY	DATE
	PLOTTED		
	CHECKED		
	REVISIONS		
	NO. OF WA. CHECKED		
	STRUCTURE NOTATION: CRNO		
	NO.		

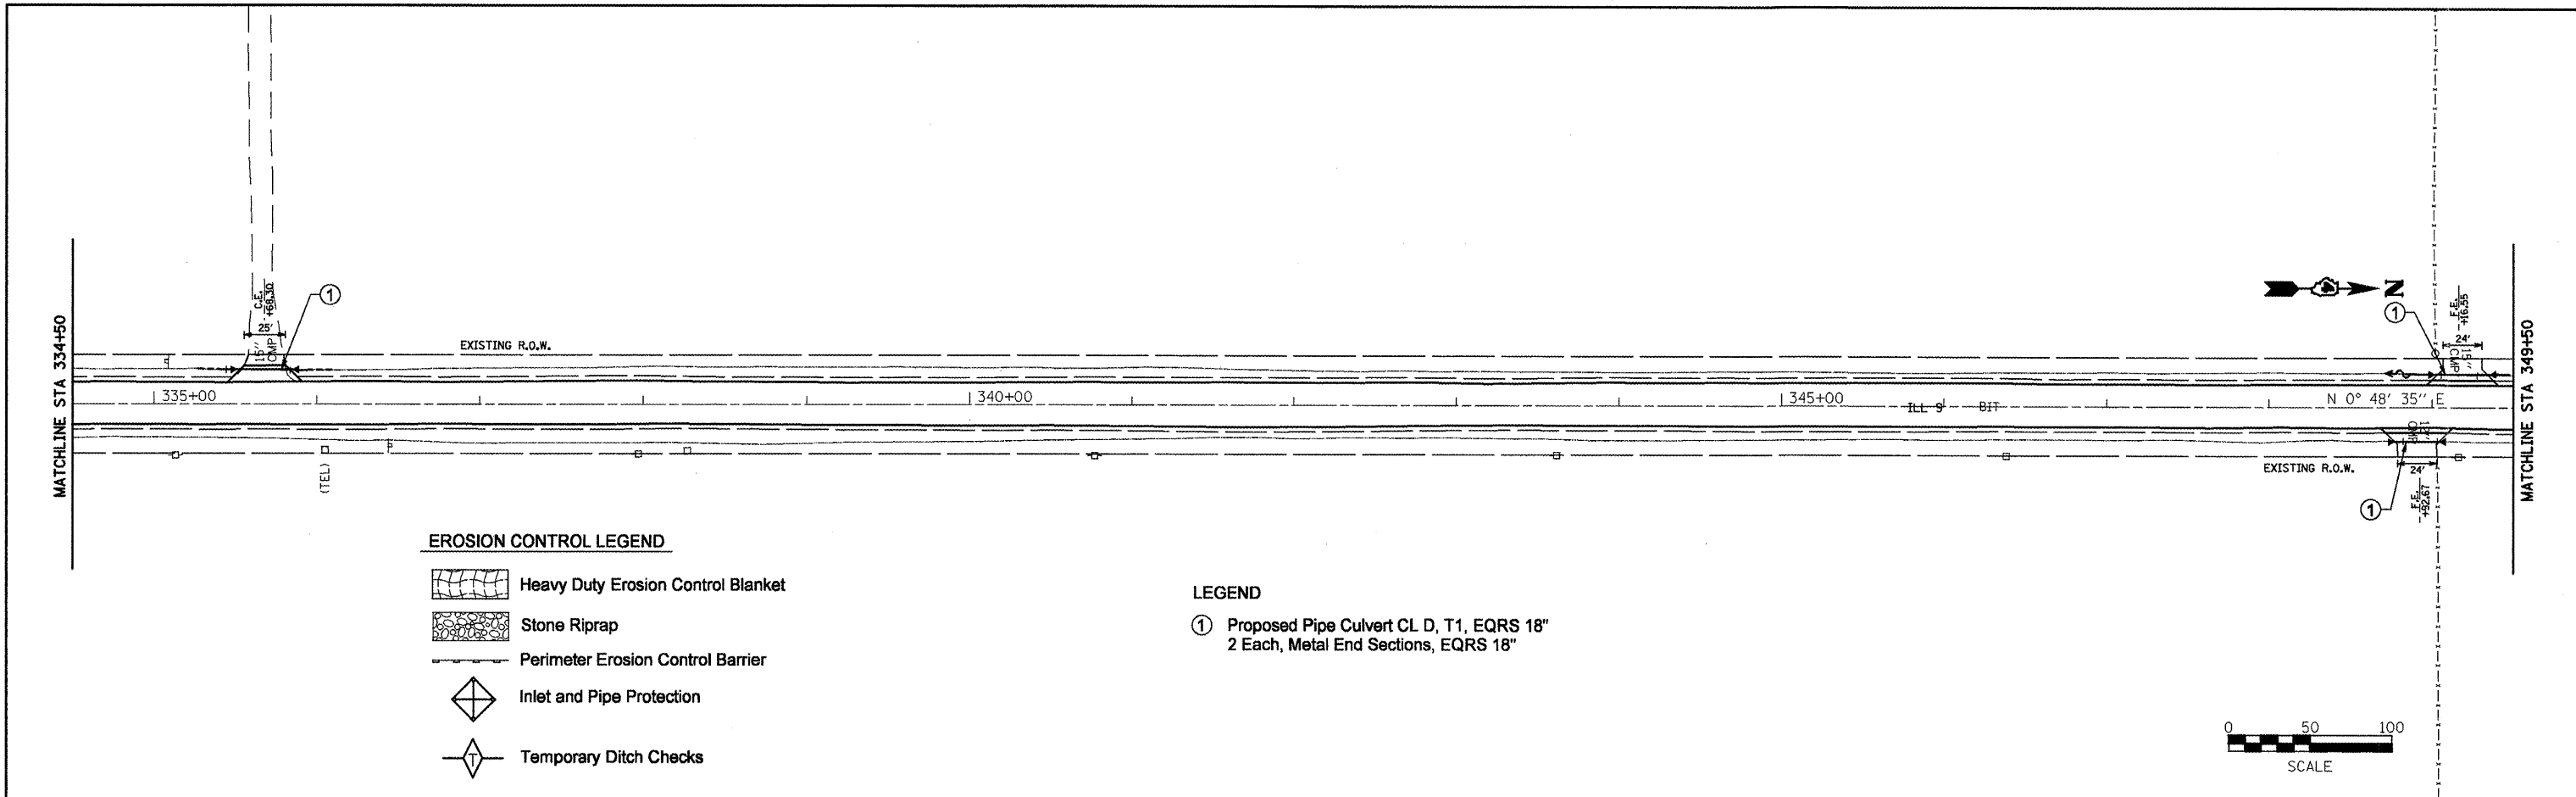


EROSION CONTROL LEGEND

- Heavy Duty Erosion Control Blanket
- Stone Riprap
- Perimeter Erosion Control Barrier
- Inlet and Pipe Protection
- Temporary Ditch Checks

LEGEND

- ① Proposed Pipe Culvert CL D, T1, EQRS 18"
2 Each, Metal End Sections, EQRS 18"

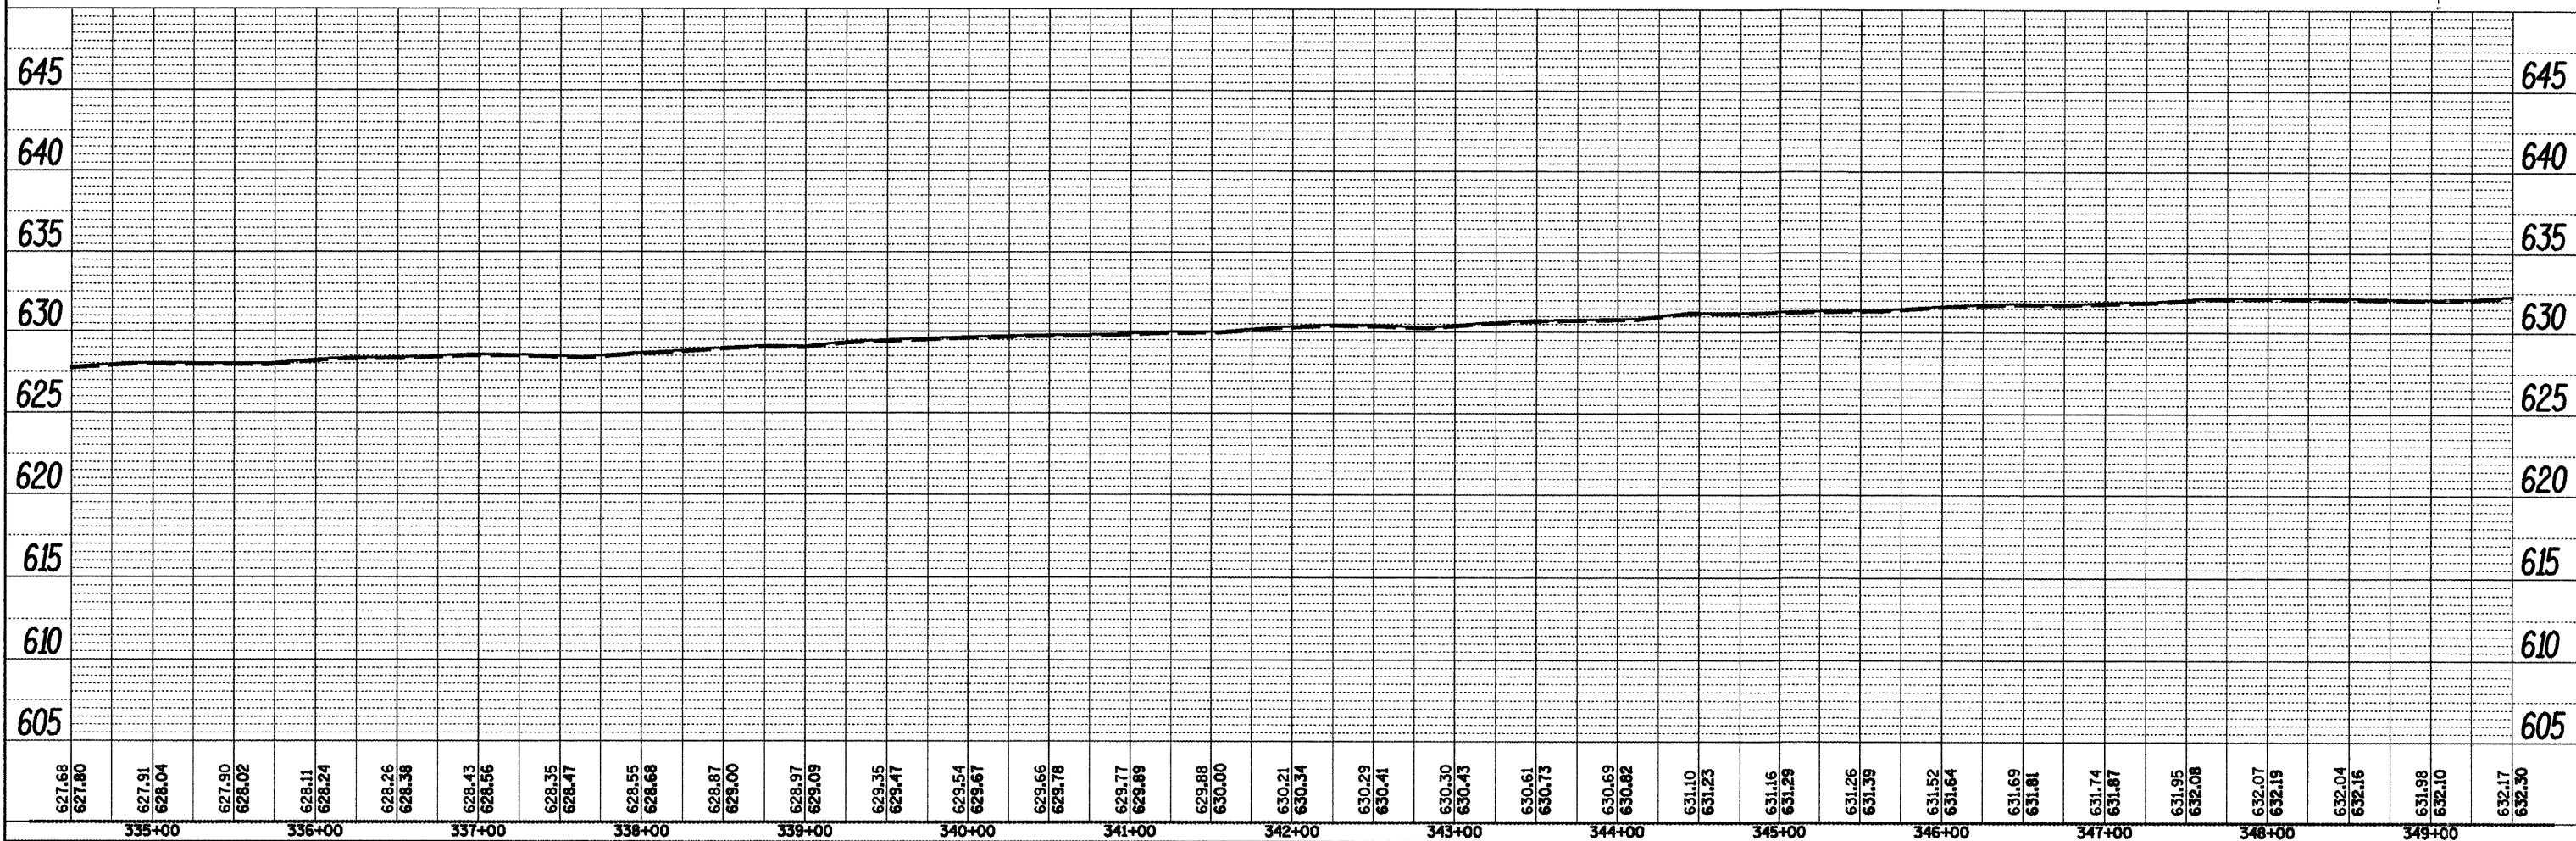

FILE NAME = Drainage P1ana2.dgn	USER NAME = mendezpj	DESIGNED -	REVISED -	STATE OF ILLINOIS DEPARTMENT OF TRANSPORTATION	DRAINAGE PLANS / EROSION CONTROL PLANS			F.A.P. RTE. 685	SECTION ..	COUNTY ..	TOTAL SHEETS 329	SHEET NO. 117
PLOT SCALE = 100.0000' / IN.	CHECKED -	REVISED -	SCALE:					SHEET NO.	OF SHEETS	STA.	TO STA.	CONTRACT NO. 68599
PLOT DATE = 3/25/2011	DATE -	REVISED -	ILLINOIS FED. AID PROJECT									
** (37-3085-3-3985-5)(38) - Eultrao_McDonough												