
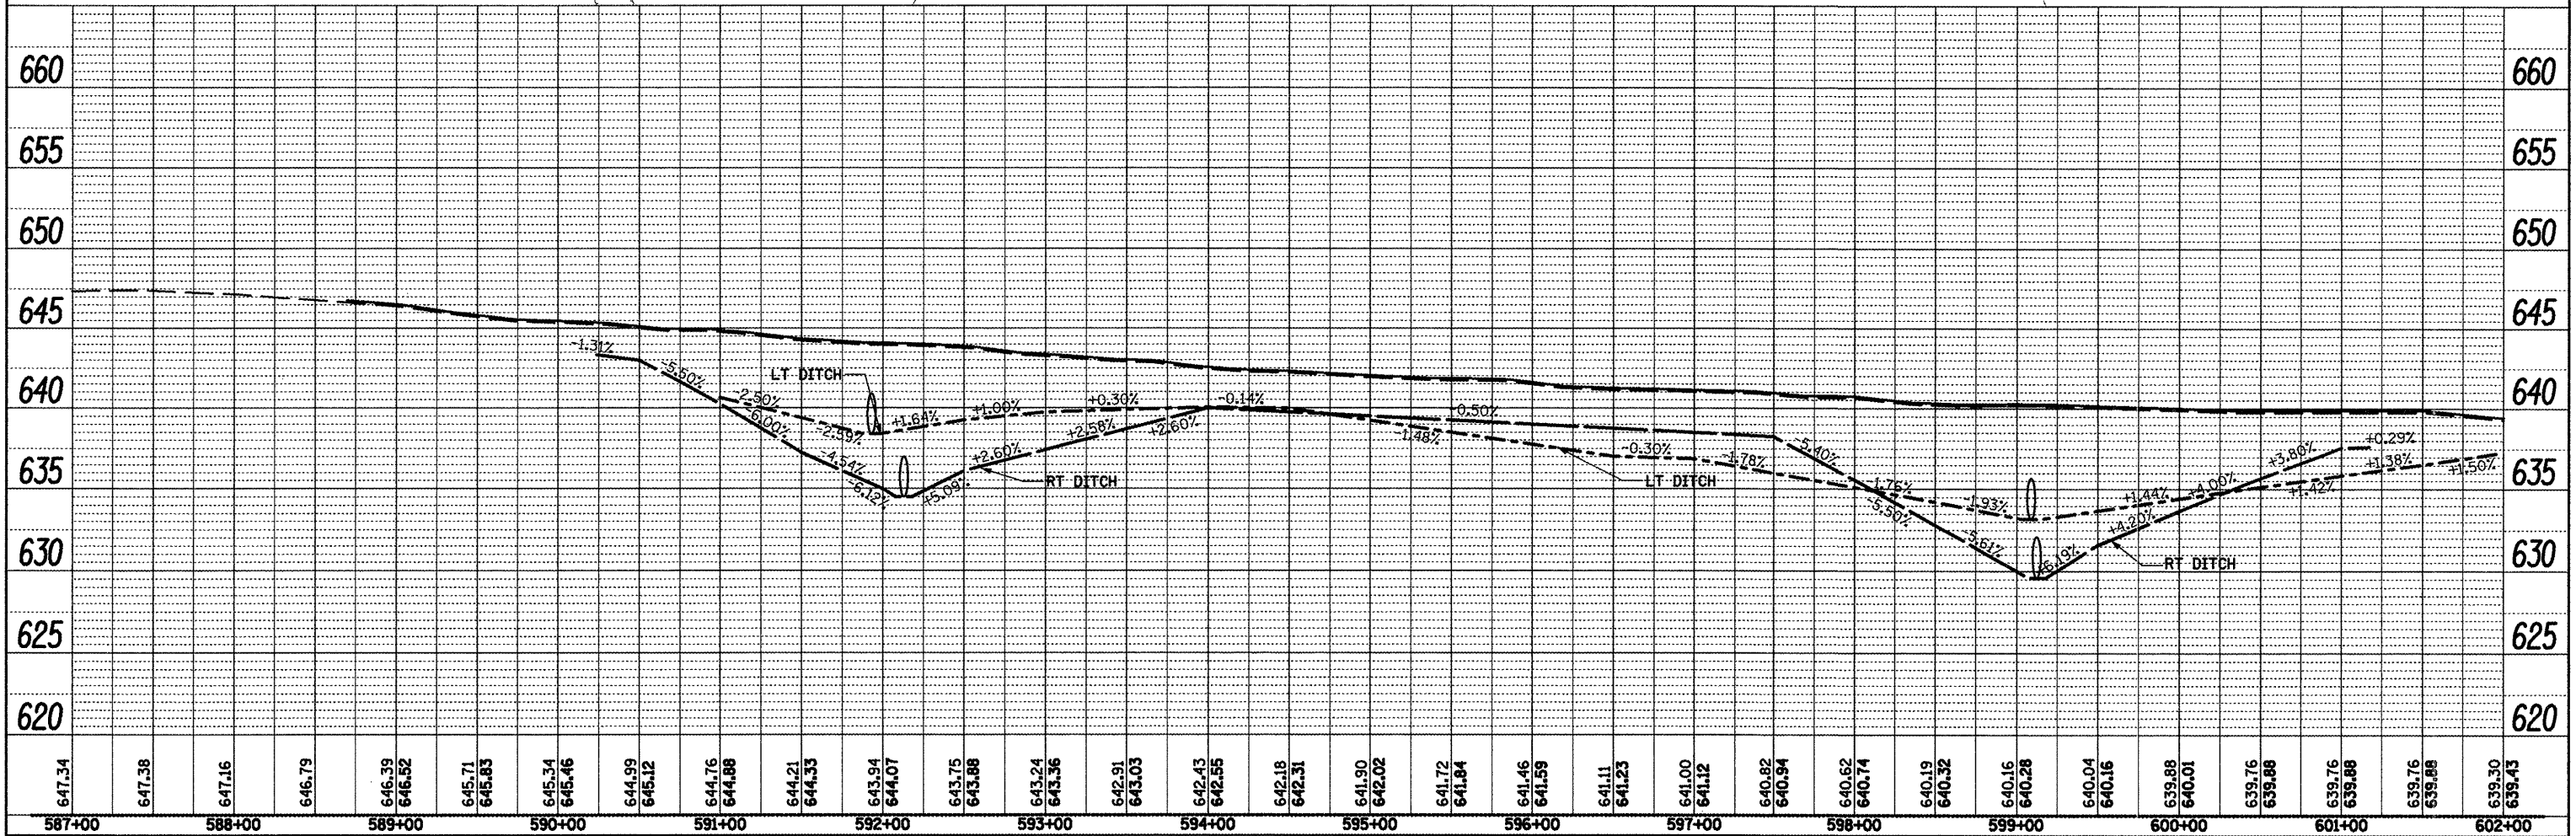


DATE	
BY	
REVIEWED	
PLOTTED	
NOTED	
NO.	

DATE	
BY	
REVIEWED	
PLOTTED	
NOTED	
NO.	

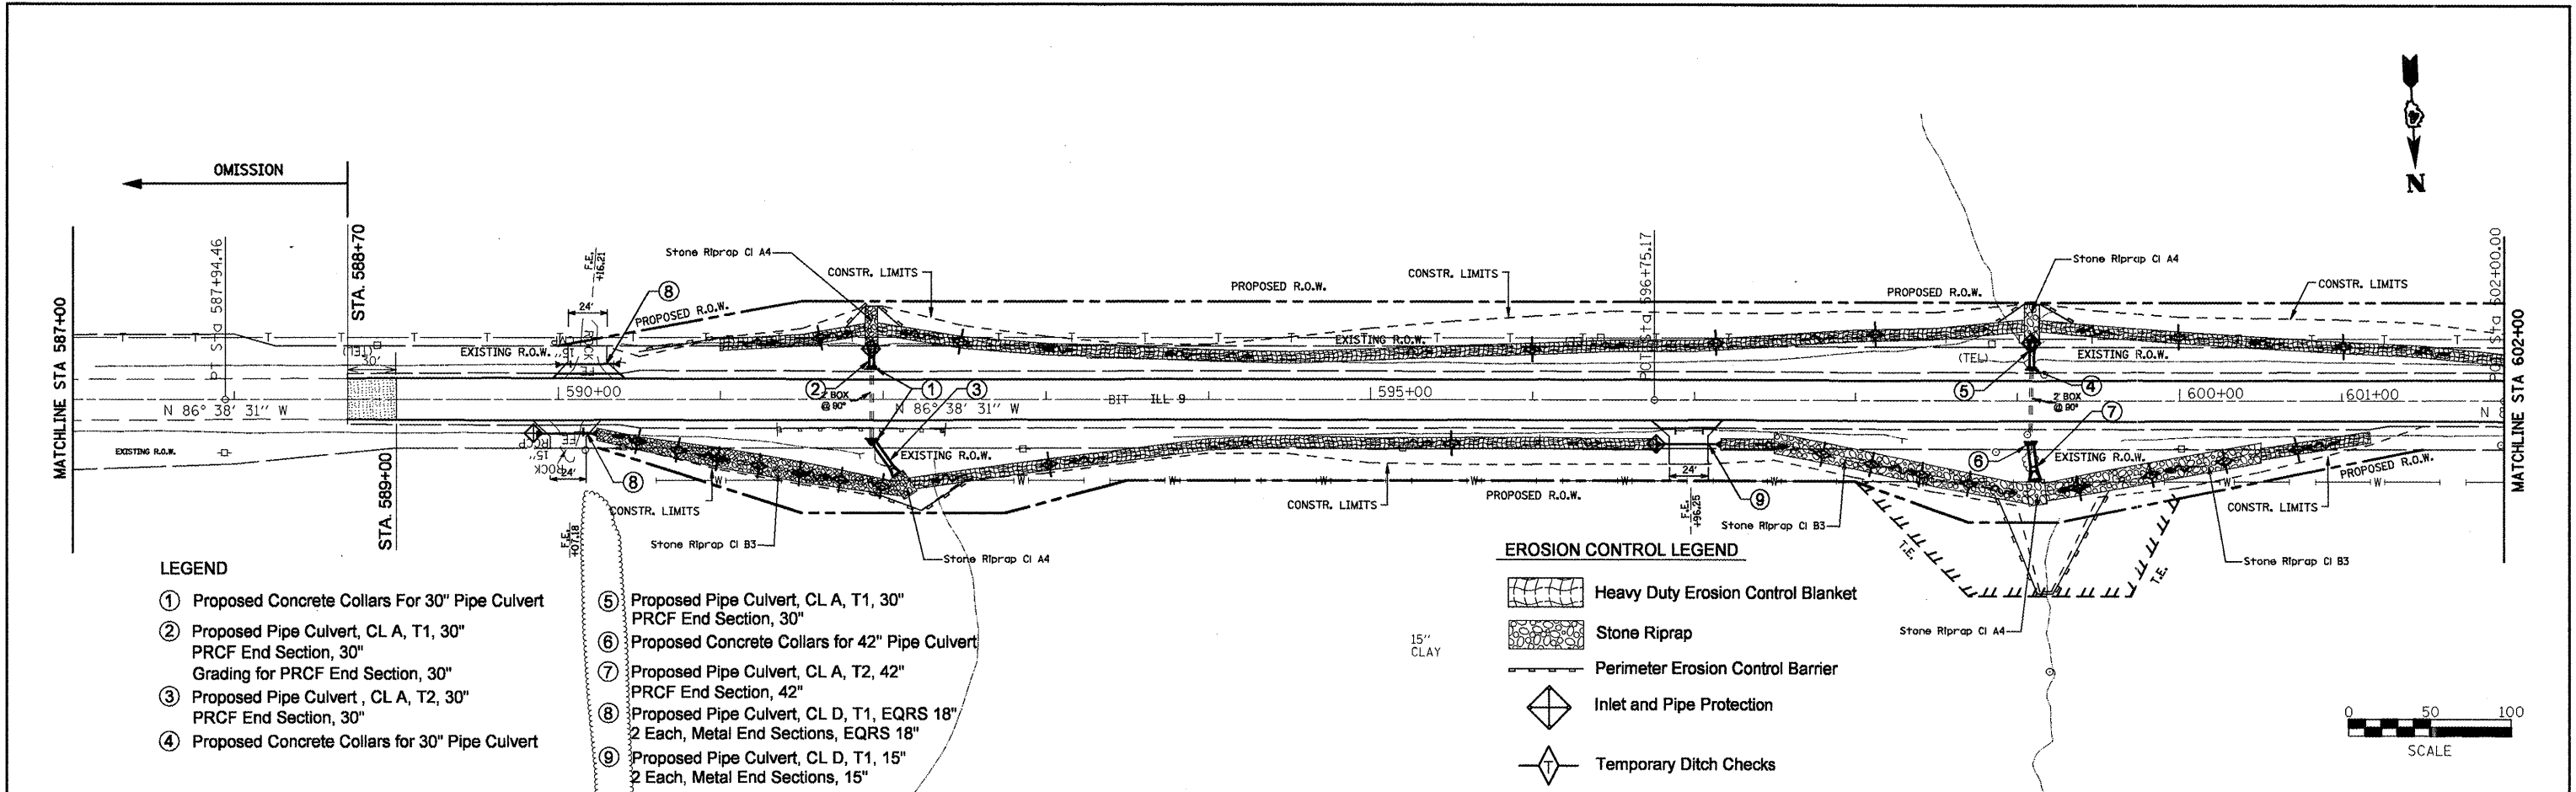

FILE NAME = Drainage Plans2.dgn	USER NAME = mendezp.j	DESIGNED -	REVISED -	<b>STATE OF ILLINOIS DEPARTMENT OF TRANSPORTATION</b>	<b>DRAINAGE PLANS / EROSION CONTROL PLANS</b>		F.A.P. RTE. = 685	SECTION = **	COUNTY =	TOTAL SHEETS = 329	SHEET NO. = 133
		DRAWN -	REVISED -		SCALE: SHEET NO. OF SHEETS STA. TO STA.		ILLINOIS FED. AID PROJECT		CONTRACT NO. 68599		
		CHECKED -	REVISED -		(37,38)RS-3,39RS-5(38)1		Fulton, McDonough				
		DATE -	REVISED -								