


**PROPOSED INTERSTATE 70 GRADING**

STA 190+92.60 TO STA 196+35.37  
 BRIDGE LIMITS STA 192+29.00 TO STA 193+87.33 (SEE STRUCTURAL SHEETS)  
 3:1 GRADING STA 190+92.60 TO STA 191+49.00 (SEE PROFILE SHEETS)

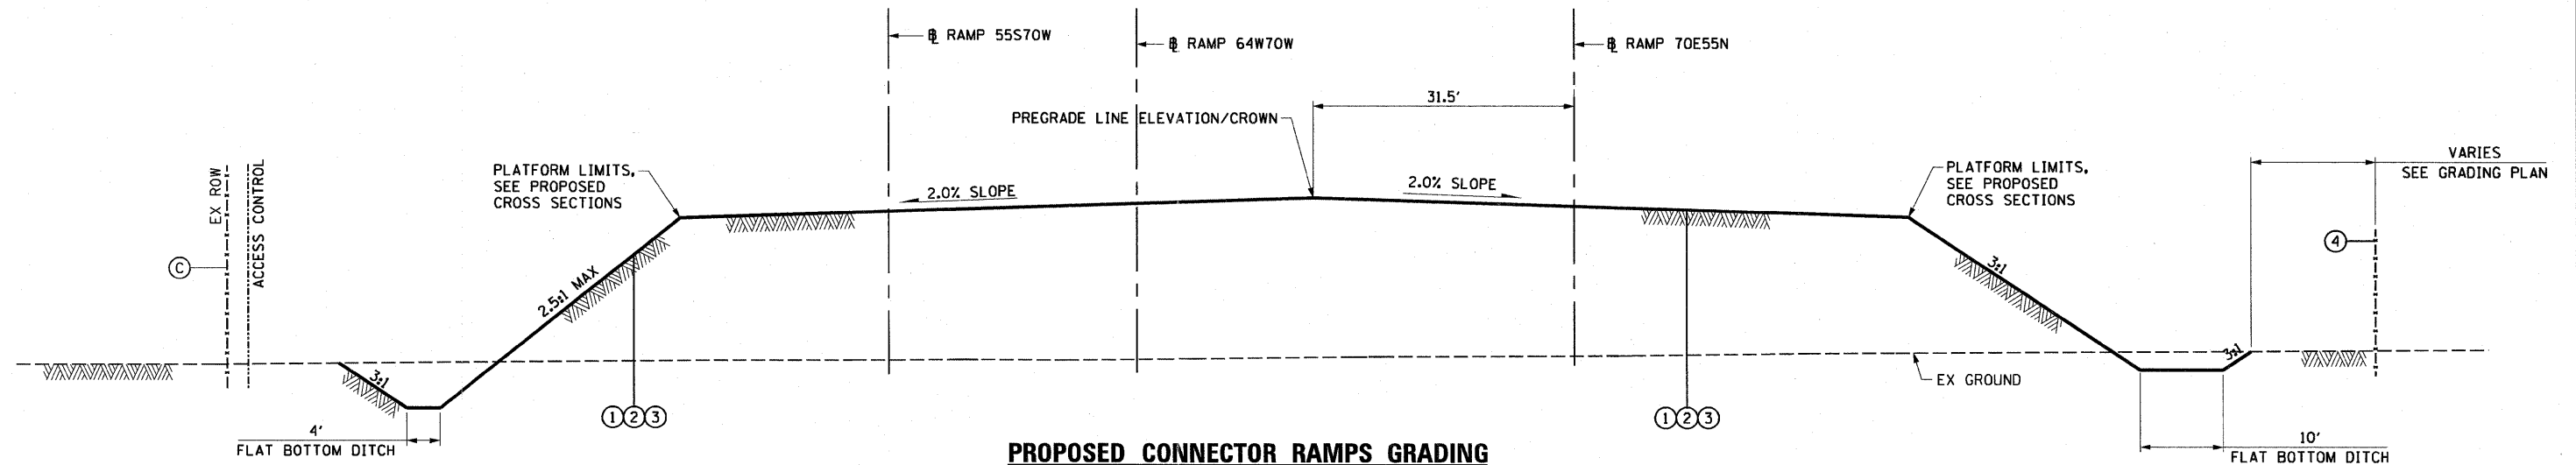

**PROPOSED CONNECTOR RAMPS GRADING**

STA 50+25.76 TO STA 51+97.75 (RAMP 70E55N)

**EXISTING LEGEND:**

- (A) BITUMINOUS PAVEMENT
- (B) BRICK PAVEMENT
- (C) FENCE

**PROPOSED LEGEND:**

- (1) FURNISHED EXCAVATION
- (2) SEEDING CLASS 2A WITH EROSION CONTROL BLANKET OR HEAVY DUTY EROSION CONTROL BLANKET
- (3) TEMPORARY EROSION ITEMS (SEE EROSION CONTROL SHEET)
- (4) TEMPORARY CHAIN LINK FENCE

FILE NAME = DBTRI-76C50-shr-typical-01.dgn

USER NAME = pmsarno  
 PLOT SCALE = 20,000' / 1" = 20000  
 PLOT DATE = \$DATE\$

DESIGNED OP  
 DRAWN PHP/OP  
 CHECKED DBM  
 DATE 03-18-11

REVISED -  
 REVISED -  
 REVISED -  
 REVISED -

STATE OF ILLINOIS  
 DEPARTMENT OF TRANSPORTATION

TYPICAL SECTIONS  
 SCALE: H=10 V=5 SHEET NO. 1 OF 1 SHEETS STA. TO STA.

F.A.P. RTE.	SECTION	COUNTY	TOTAL SHEETS	SHEET NO.
998	82-1-2HB	ST. CLAIR	72	8
FED. ROAD DIST. NO.		ILLINOIS FED. AID PROJECT		
		CONTRACT NO. 76C50		