

TOWN OF NORMAL, ILLINOIS

BROADWAY AVENUE OVER SUGAR CREEK

FROM 470 FT NORTH ARCHIE AVENUE TO 240 FT SOUTH FLORENCE AVENUE

McLEAN COUNTY

JOB NO. C-95-343-09

SECTION 07-00233-00-BR

FEDERAL PROJECT BRS-5227(054)

INDEX OF SHEETS

SHEET NO.	TITLE
1	COVER SHEET
2	GENERAL NOTES, CONTROL TIES AND BENCHMARKS
3	SUMMARY OF QUANTITIES
4	TYPICAL CROSS SECTIONS AND LEGEND
5-6	SCHEDULE OF QUANTITIES
7	DETOUR PLAN
8	REMOVAL PLAN
9	PLAN AND PROFILE
10	SANITARY SEWER PLAN AND PROFILE
11	EROSION CONTROL PLAN (SWPPP)
12	MISCELLANEOUS DETAILS
13	SANITARY SEWER DETAILS
14-15	SAW JOINT DETAILS AND ELEVATION PLAN
16-34	CULVERT PLANS
35-40	CROSS SECTIONS



FUNCTIONAL CLASSIFICATION
 LOCAL
 2012 ADT = 1,137
 2032 ADT = 1,387


STATE STANDARDS

000001-06	STANDARD SYMBOLS ABBREVIATIONS AND PATTERNS
280001-05	TEMPORARY EROSION CONTROL SYSTEMS
420001-07	PAVEMENT JOINTS
420111-03	PCC PAVEMENT ROUNDOUTS
420401-08	BRIDGE APPROACH PAVEMENT CONNECTOR
515001-03	NAME PLATE FOR BRIDGES
602301-03	INLET - TYPE A
602306-03	INLET - TYPE B
602401-03	MANHOLE TYPE A
602601-02	PRECAST REINFORCED CONCRETE FLAT SLAB TOP
602701-02	MANHOLE STEPS
604001-03	FRAME AND LIDS TYPE 1
604036-02	GRATE TYPE B
606001-04	CONCRETE CURB TYPE B AND COMBINATION CONCRETE CURB AND GUTTER
606401-01	PAVED DITCH
701001-02	OFF ROAD OPERATIONS, 2L, 2W, MORE THAN 15' (4.5 M) AWAY
701006-03	OFF ROAD OPERATIONS, 2L, 2W, 15' (4.5 M) TO 24" (600 MM) FROM PAVEMENT EDGE
701501-06	URBAN LANE CLOSURE, 2L, 2W UNDIVIDED
701601-07	URBAN LANE CLOSURE, MULTILANE, 1W OR 2W WITH NONTRAVERSABLE MEDIAN
701801-04	LANE CLOSURE MULTILANE 1W OR 2W CROSSWALK OR SIDEWALK CLOSURE
701901-01	TRAFFIC CONTROL DEVICES
B.L.R. 10-6	PCC PAVEMENT SPECIAL (NONREINFORCED)

IMPROVEMENT BEGINS STA 8+30.0

IMPROVEMENT ENDS STA 11+75.0

S.N. 057-7841
 STA 9+95.50, 20° RT FORWARD
 TRIPLE 13'-0" x 7'-4" (MIN)
 BOX CULVERT

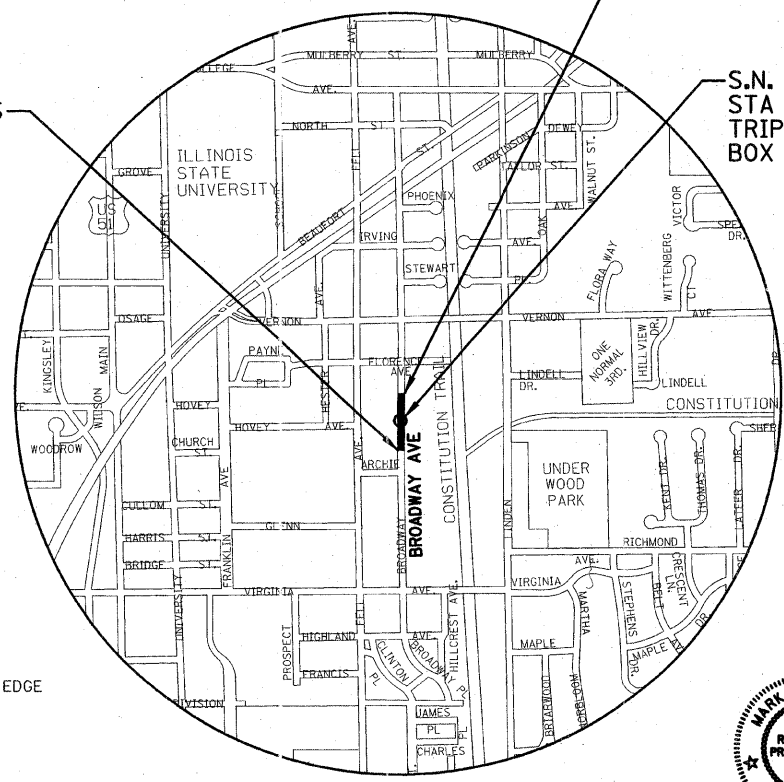

LOCATION MAP
 NOT TO SCALE
 TOWN OF NORMAL, ILLINOIS
 GROSS AND NET LENGTH BROADWAY AVENUE = 345 FT = 0.065 MILES



Mark S. Wylie Date 2/25/11
MARK S. WYLIE
 ILLINOIS PROFESSIONAL ENGINEER
 NO. 062-04376
 EXPIRATION 11/30/11

Approved FEBRUARY 25 20 11
Gene C. Brown
 Gene Brown, City Engineer
 Town Of Normal

Passed MARCH 9 20 11
Mark S. Wylie
 District #5 Engineer of Local Roads & Streets

Releasing for Bid Based on Limited Review MARCH 10, 2011
John
 Deputy Director of Highways, Region #3 Engineer

STATE OF ILLINOIS
 DEPARTMENT OF TRANSPORTATION

#FILES BY/Town_of_Normal/2008/0080681/Broadway_Ave_Brg/dgn

DESIGNED - BAB/JCZ	REVISED -
DRAWN - JTC/JWK	REVISED -
CHECKED - MSW	REVISED -
DATE - 02/25/11	REVISED -

TOWN OF NORMAL	

COVER SHEET	
SCALE: N.T.S.	SHEET NO. 1 OF 40 SHEETS
STA. 8+30	TO STA. 11+75

BROADWAY AVENUE OVER SUGAR CREEK	
SECTION 07-00233-00-BR	
McLEAN COUNTY	

F.A.U.	SECTION	COUNTY	TOTAL SHEETS	SHEET NO.
	07-00233-00-BR	McLEAN	40	1
S.N. 057-7841		CONTRACT NO. 91422		
FED. ROAD DIST. NO. 5 ILLINOIS FED. AID PROJECT				