


**NORTH EXTERIOR WALL (VIEW B-B)**  
(Looking Northeast)

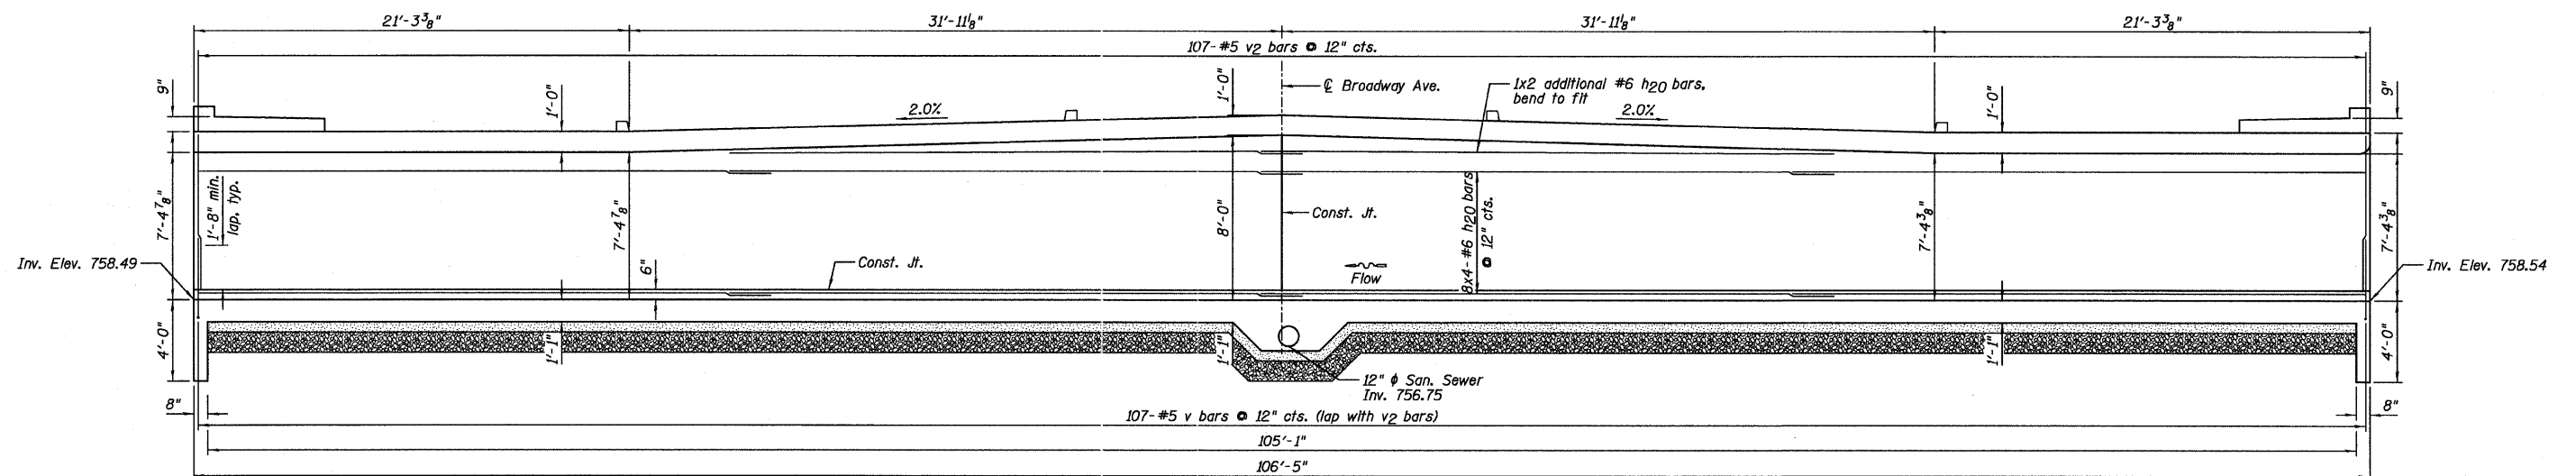

**NORTH INTERIOR WALL (VIEW C-C)**  
(Looking Northeast)

DESIGNED JCZ
CHECKED MSW
DRAWN JWK
CHECKED MSW

DATE 02/25/11

**NOTES:**

- 1.) See Sheet C8, for location of views.
- 2.) Steel Reinforcement in slabs not shown for clarity.
- 3.) Cut h<sub>20</sub>, s, v<sub>1</sub>, v<sub>2</sub>, v<sub>3</sub> and v<sub>4</sub> bars as necessary to miss Storm Sewers.
- 4.) See Sheet C2 for reinforcement details & pipe opening details. E.F. denotes Each Face, O.F. denotes Outer Face and I.F. denotes Inner Face.
- 5.) Construction Joint in wall at Broadway Avenue may be relocated to accommodate bar laps.

**CULVERT WALL ELEVATIONS**  
**STRUCTURE NO. 057-7841**

SHEET NO. C10 19 SHEETS	F.A.P. RTE.	SECTION	COUNTY	TOTAL SHEETS	SHEET NO.
		07-00233-00-BR	MCLEAN	40	25
		SN 057-7841	CONTRACT NO. 91422		
FED. ROAD DIST. NO. 5 ILLINOIS FED. AID PROJECT					