


SOUTH INTERIOR WALL (VIEW D-D)
(Looking Northeast)

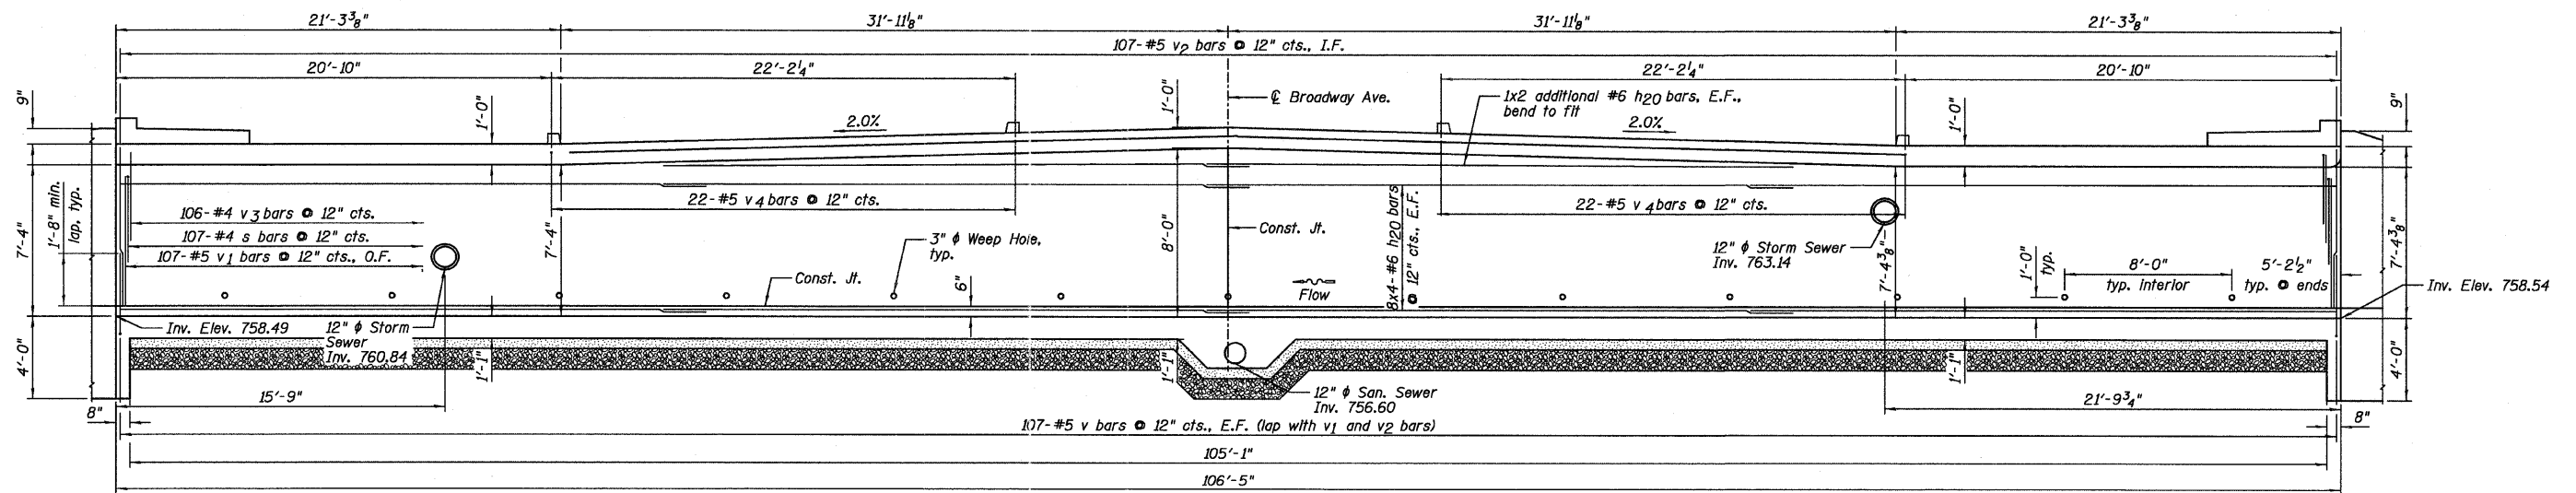

SOUTH EXTERIOR WALL (VIEW E-E)
(Looking Northeast)

DESIGNED JCZ
CHECKED MSW
DRAWN JWK
CHECKED MSW

DATE 02/25/11

NOTES:

- 1.) See Sheet C8, for location of views.
- 2.) Steel Reinforcement in slabs not shown for clarity.
- 3.) Cut h20, s, v1, v2, v3 and v4 bars as necessary to miss Storm Sewers.
- 4.) See Sheet C2 for reinforcement details & pipe opening details. E.F. denotes Each Face, O.F. denotes Outer Face and I.F. denotes Inner Face.
- 5.) Construction Joint in wall at Broadway Avenue may be relocated to accommodate bar laps.

CULVERT WALL ELEVATIONS
STRUCTURE NO. 057-7841

SHEET NO. C11	F.A.P. RTE.	SECTION	COUNTY	TOTAL SHEETS	SHEET NO.
		07-00233-00-BR	MCLEAN	40	26
19 SHEETS	SN 057-7841		CONTRACT NO. 91422		
FED. ROAD DIST. NO. 5 ILLINOIS FED. AID PROJECT					