


SEC 20, T15N, R10W, 3RD PM

PLAN	SURVEYED	DATE
NOTE BOOK NO.	PLOTTED	BY
CADD FILE NAME	CHECKED	
	REVISIONS	
	DATE	


PROFILE	SURVEYED	DATE
NOTE BOOK NO.	PLOTTED	BY
STRUCTURE NOTATIONS CHVD	CHECKED	
	REVISIONS	
	DATE	

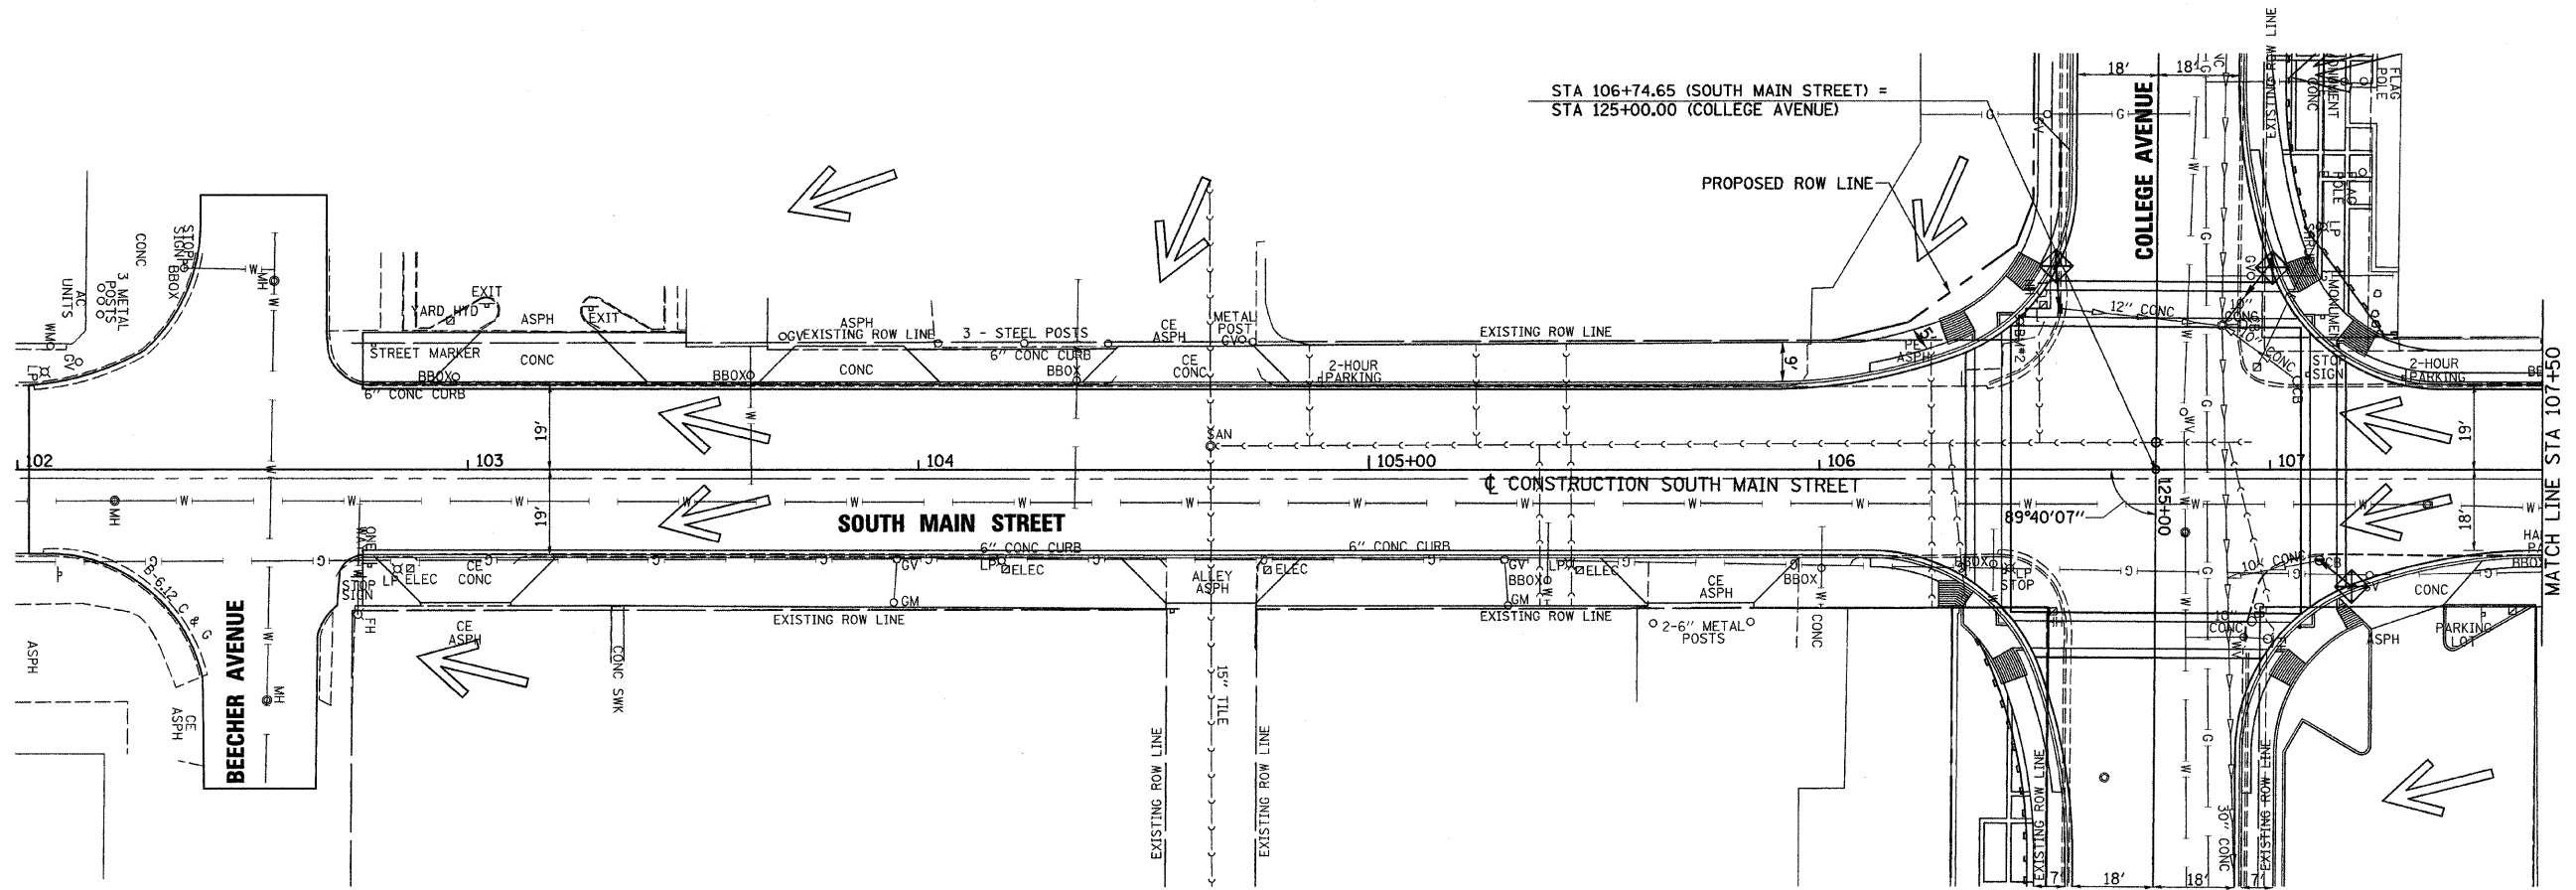

SEC 21, T15N, R10W, 3RD PM

TEMPORARY EROSION CONTROL LEGEND

- PERIMETER EROSION BARRIER
- INLET AND PIPE PROTECTION (BEFORE PAVING)/
INLET FILTERS (AFTER PAVING)
- OVERLAND FLOW DIRECTION

 

FILE NAME =
v:\transportation\2093\SM\INE001.dgn

USER NAME = jelson
PLOT SCALE = 28.0000' / IN.
PLOT DATE = 2/23/2011

DESIGNED - JRB
DRAWN - JMO
CHECKED - JRB
DATE - 2/22/11

REVISED -
REVISED -
REVISED -
REVISED -

STATE OF ILLINOIS
DEPARTMENT OF TRANSPORTATION

CITY OF JACKSONVILLE DOWNTOWN STREETS CONSTRUCTION
SOUTH MAIN STREET EROSION CONTROL SHEET

SCALE: 1" = 20' SHEET NO. OF SHEETS STA. 102+02.58 TO STA. 107+50.00

F.A. RTE.	SECTION	COUNTY	TOTAL SHEETS	SHEET NO.
N/A	10-00121-01-PV	MORGAN	77	24
CONTRACT NO. 93547				
FED. ROAD DIST. NO. ILLINOIS FED. AID PROJECT				