


SEC 20, T15N, R10W, 3RD PM

PLAN	SURVEYED	BY	DATE
NO.	FILED		
	NOTED		
	CHECKED		
	BY		
	DATE		


PROFILE	SURVEYED	BY	DATE
NO.	FILED		
	NOTED		
	CHECKED		
	BY		
	DATE		

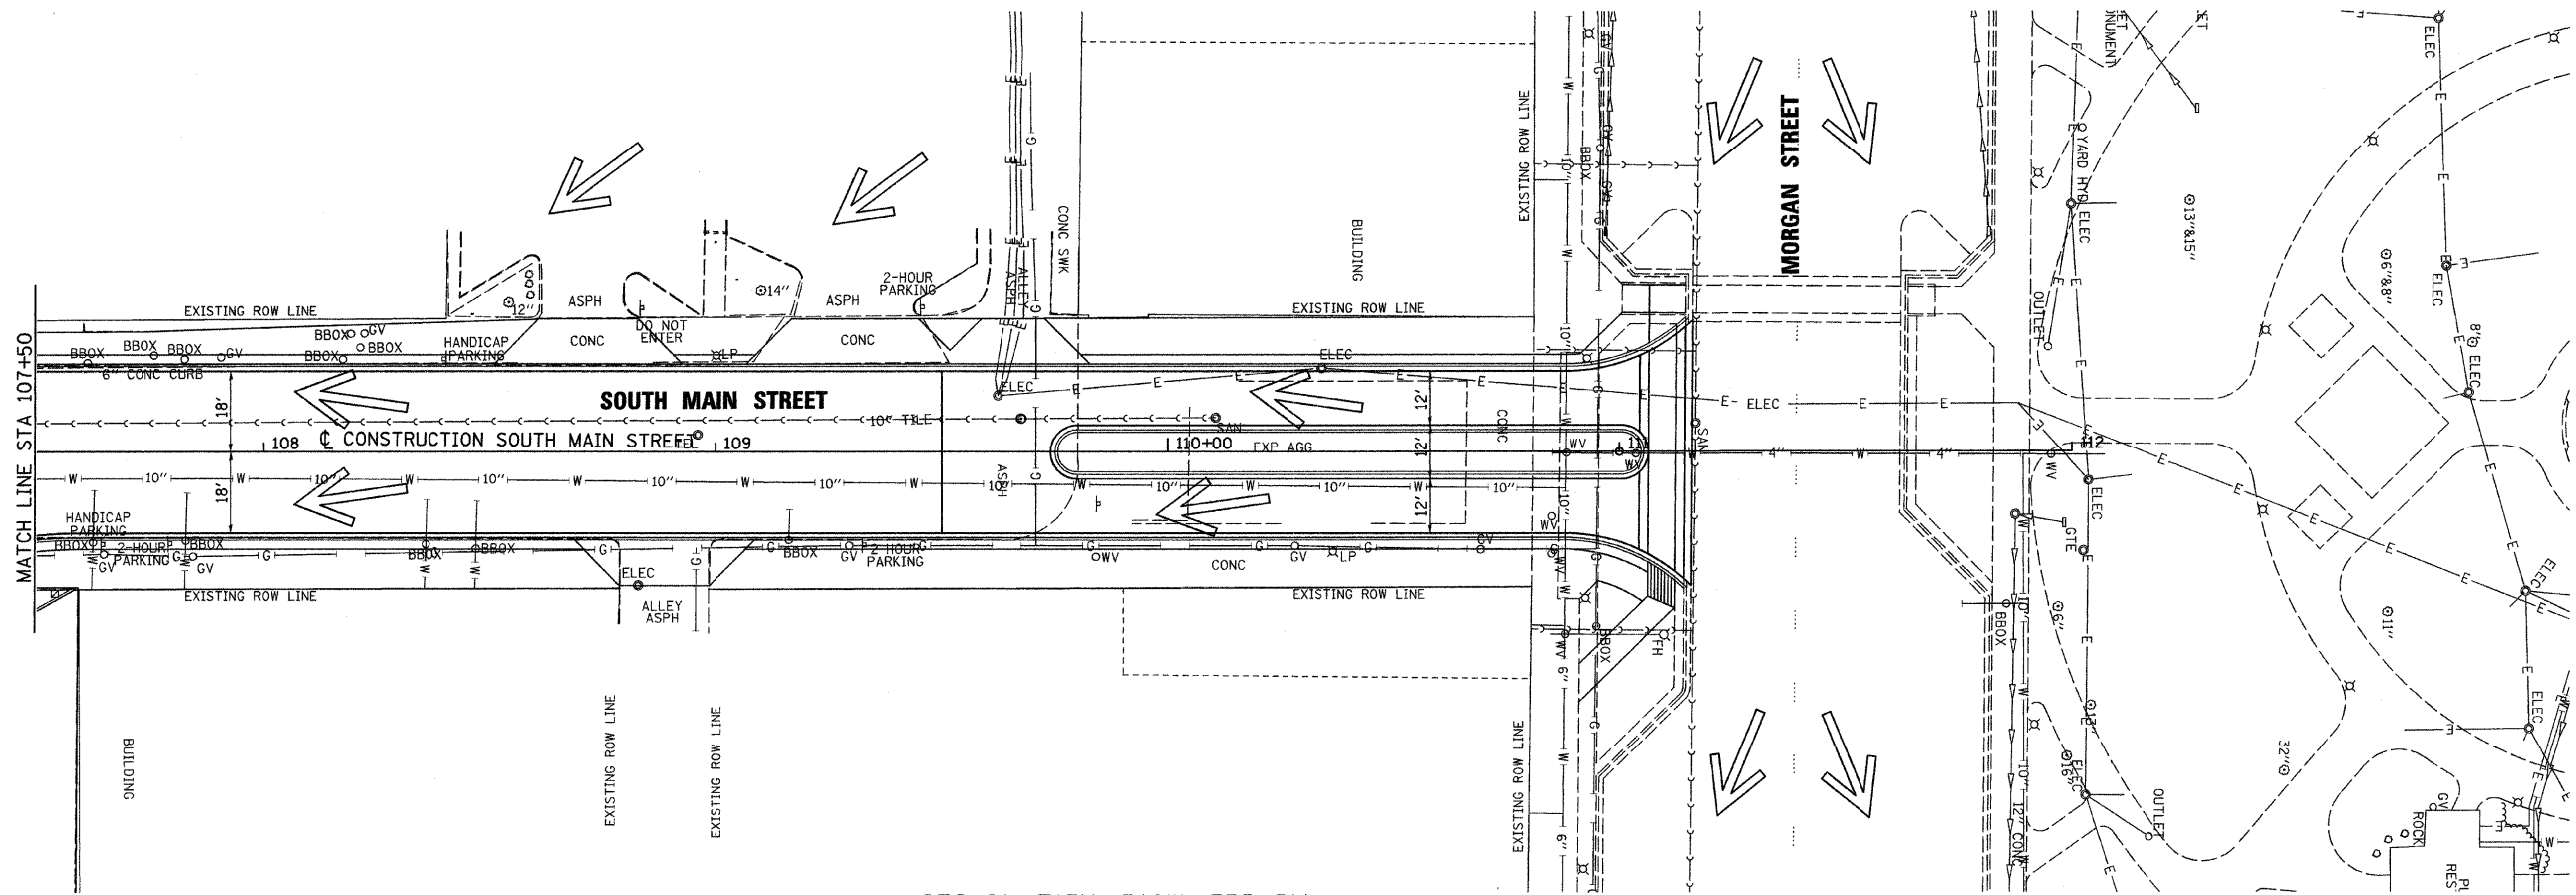

SEC 21, T15N, R10W, 3RD PM

TEMPORARY EROSION CONTROL LEGEND

- PERIMETER EROSION BARRIER
- INLET AND PIPE PROTECTION (BEFORE PAVING)/
INLET FILTERS (AFTER PAVING)
- OVERLAND FLOW DIRECTION

 

FILE NAME = V:\Transportation\2893\SMINE002.dgn	USER NAME = joleon	DESIGNED - JRB	REVISED -
		DRAWN - JMO	REVISED -
		CHECKED - JRB	REVISED -
		DATE - 2/22/11	REVISED -

STATE OF ILLINOIS
DEPARTMENT OF TRANSPORTATION

CITY OF JACKSONVILLE DOWNTOWN STREETS RECONSTRUCTION
SOUTH MAIN STREET EROSION CONTROL SHEET

SCALE: 1" = 20' SHEET NO. OF SHEETS STA. 107+50.00 TO STA. 111+00.00

F.A. RTE.	SECTION	COUNTY	TOTAL SHEETS	SHEET NO.
N/A	10-00121-01-PV	MORGAN	77	25
FED. ROAD DIST. NO.			ILLINOIS FED. AID PROJECT	
			CONTRACT NO. 03547	