



ROUTE NO.	SECTION	COUNTY	TOTAL SHEETS	SHEET NO.
FAU 8390	04-0084-01-PV	EFFINGHAM	139	48
FED. ROAD DIST. NO. 7	ILLINOIS			

CONTRACT #95639

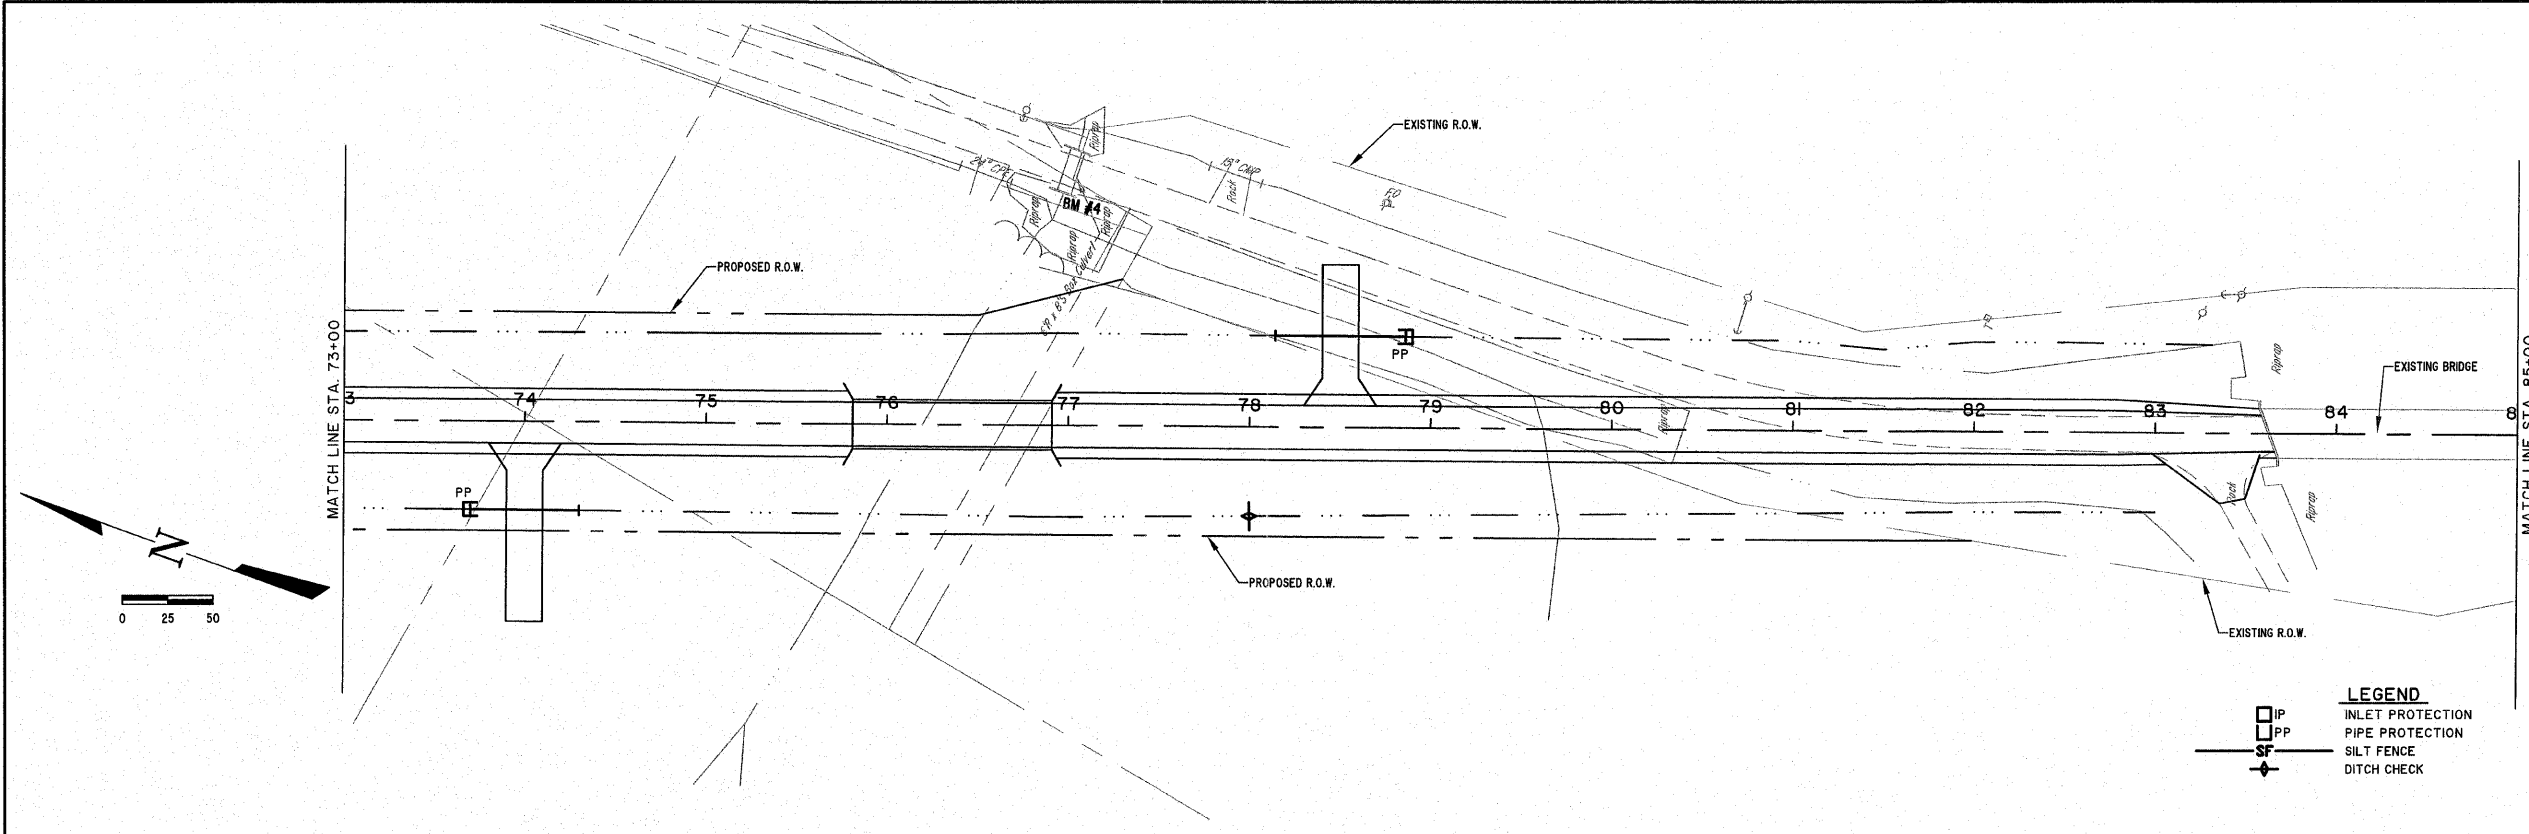

LEGEND

	INLET PROTECTION
	PIPE PROTECTION
	SILT FENCE
	DITCH CHECK

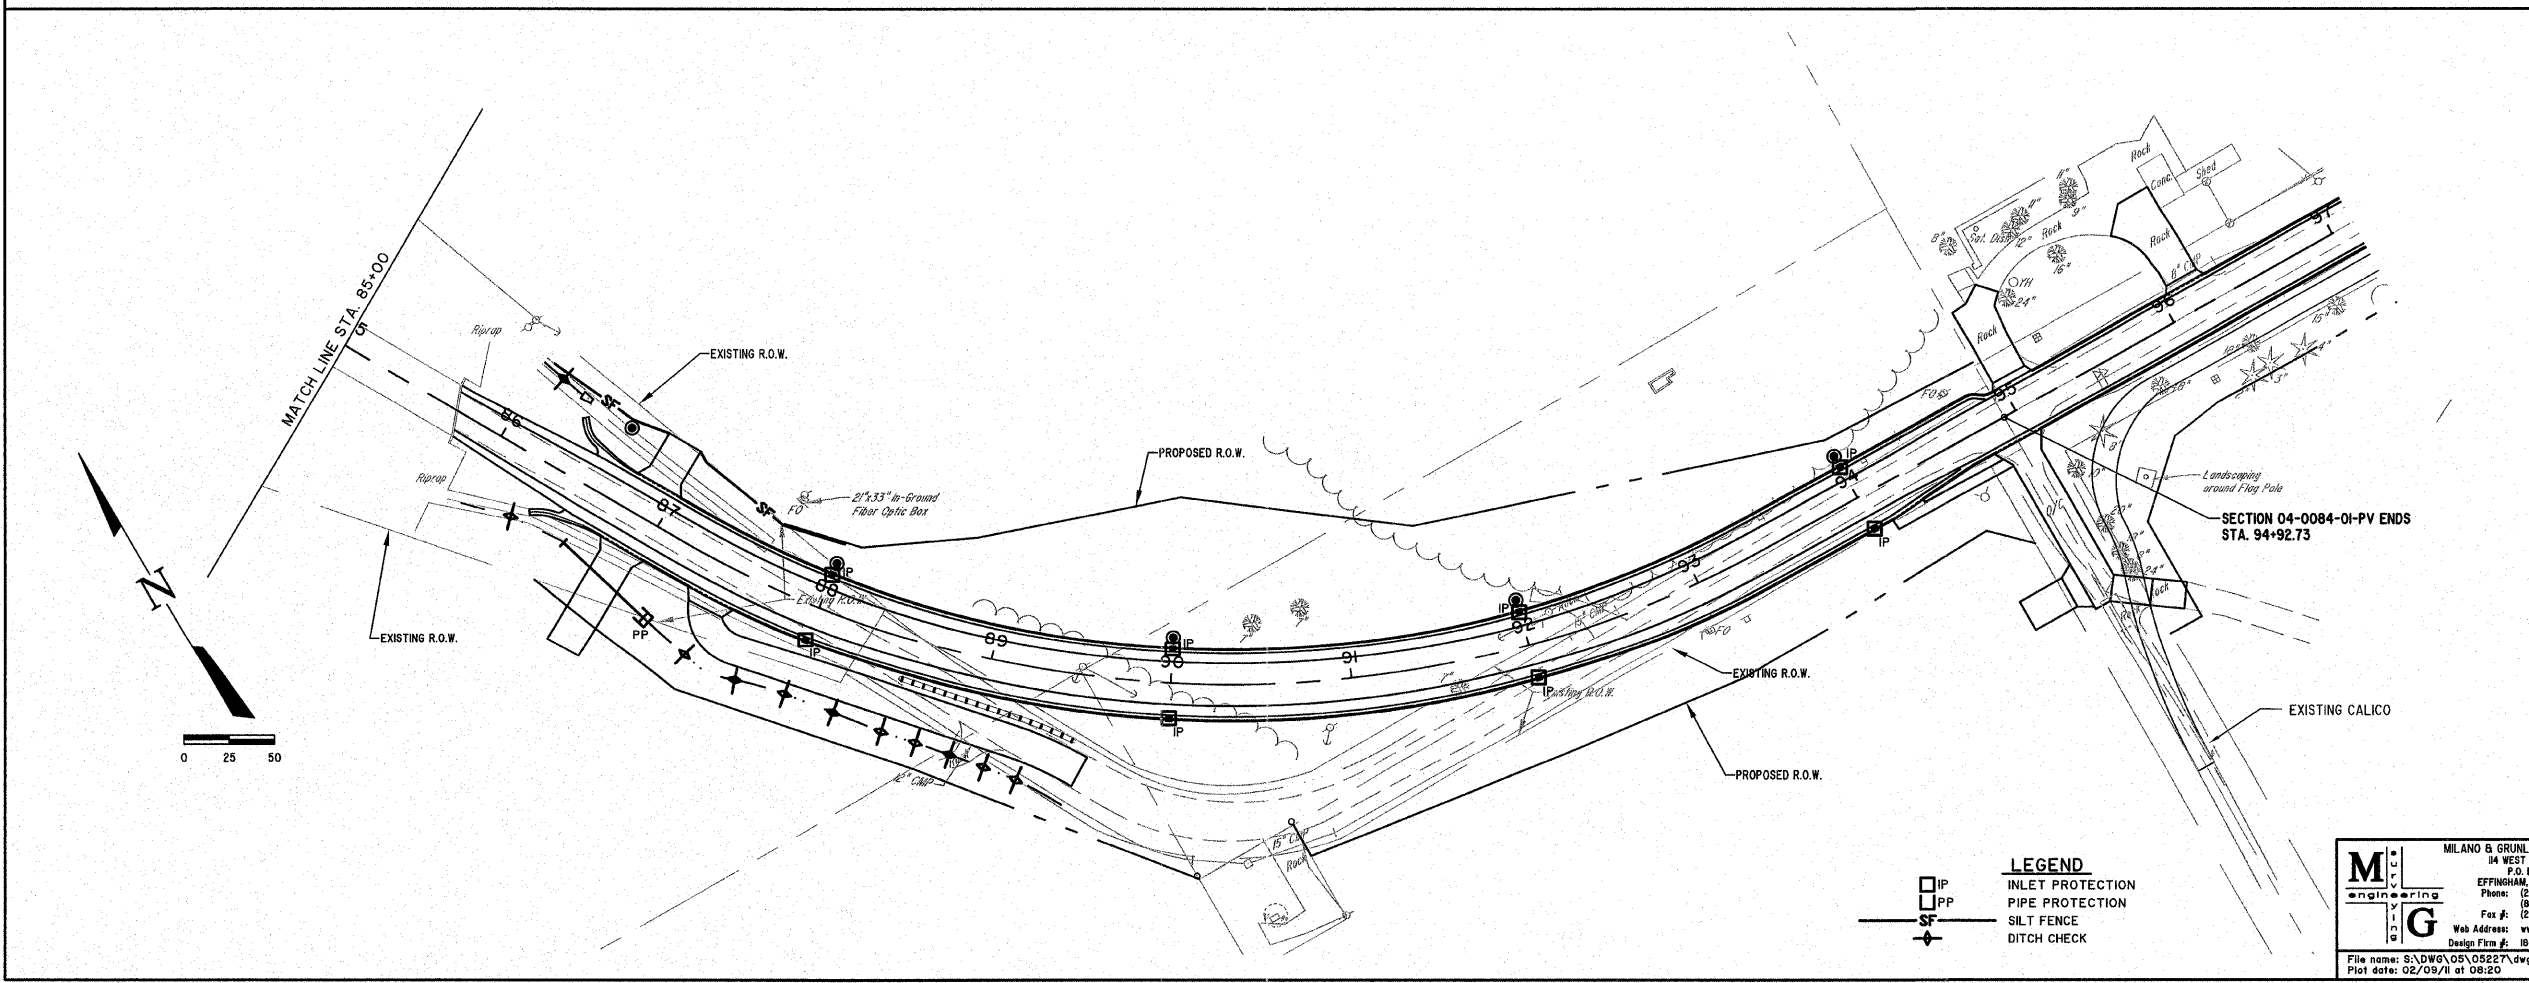

LEGEND

	INLET PROTECTION
	PIPE PROTECTION
	SILT FENCE
	DITCH CHECK

MILANO & GRUNLOH ENGINEERS, LLC
 14 WEST WASHINGTON
 P.O. BOX 897
 EFFINGHAM, ILLINOIS 62401
 Phone: (217) 347-7282
 (800) 677-2754
 Fax #: (217) 342-3433
 Web Address: www.mgengineers.com
 Design Firm #: 164-00309
 File name: S:\DWG\05\052277.dwg\Erosion Ctrl.dwg
 Plot date: 02/09/11 at 08:20

EROSION CONTROL PLAN
 EVERGREEN AVENUE
 STA. 73+00 TO STA. 94+92.73
 COUNTY OF EFFINGHAM, ILLINOIS