


ROUTE NO.	SECTION	COUNTY	TOTAL SHEETS	SHEET NO.
FAU 8390	04-00084-01-PV	EFFINGHAM	139	49
FED. ROAD DIST. NO. 7	ILLINOIS			

CONTRACT #95639

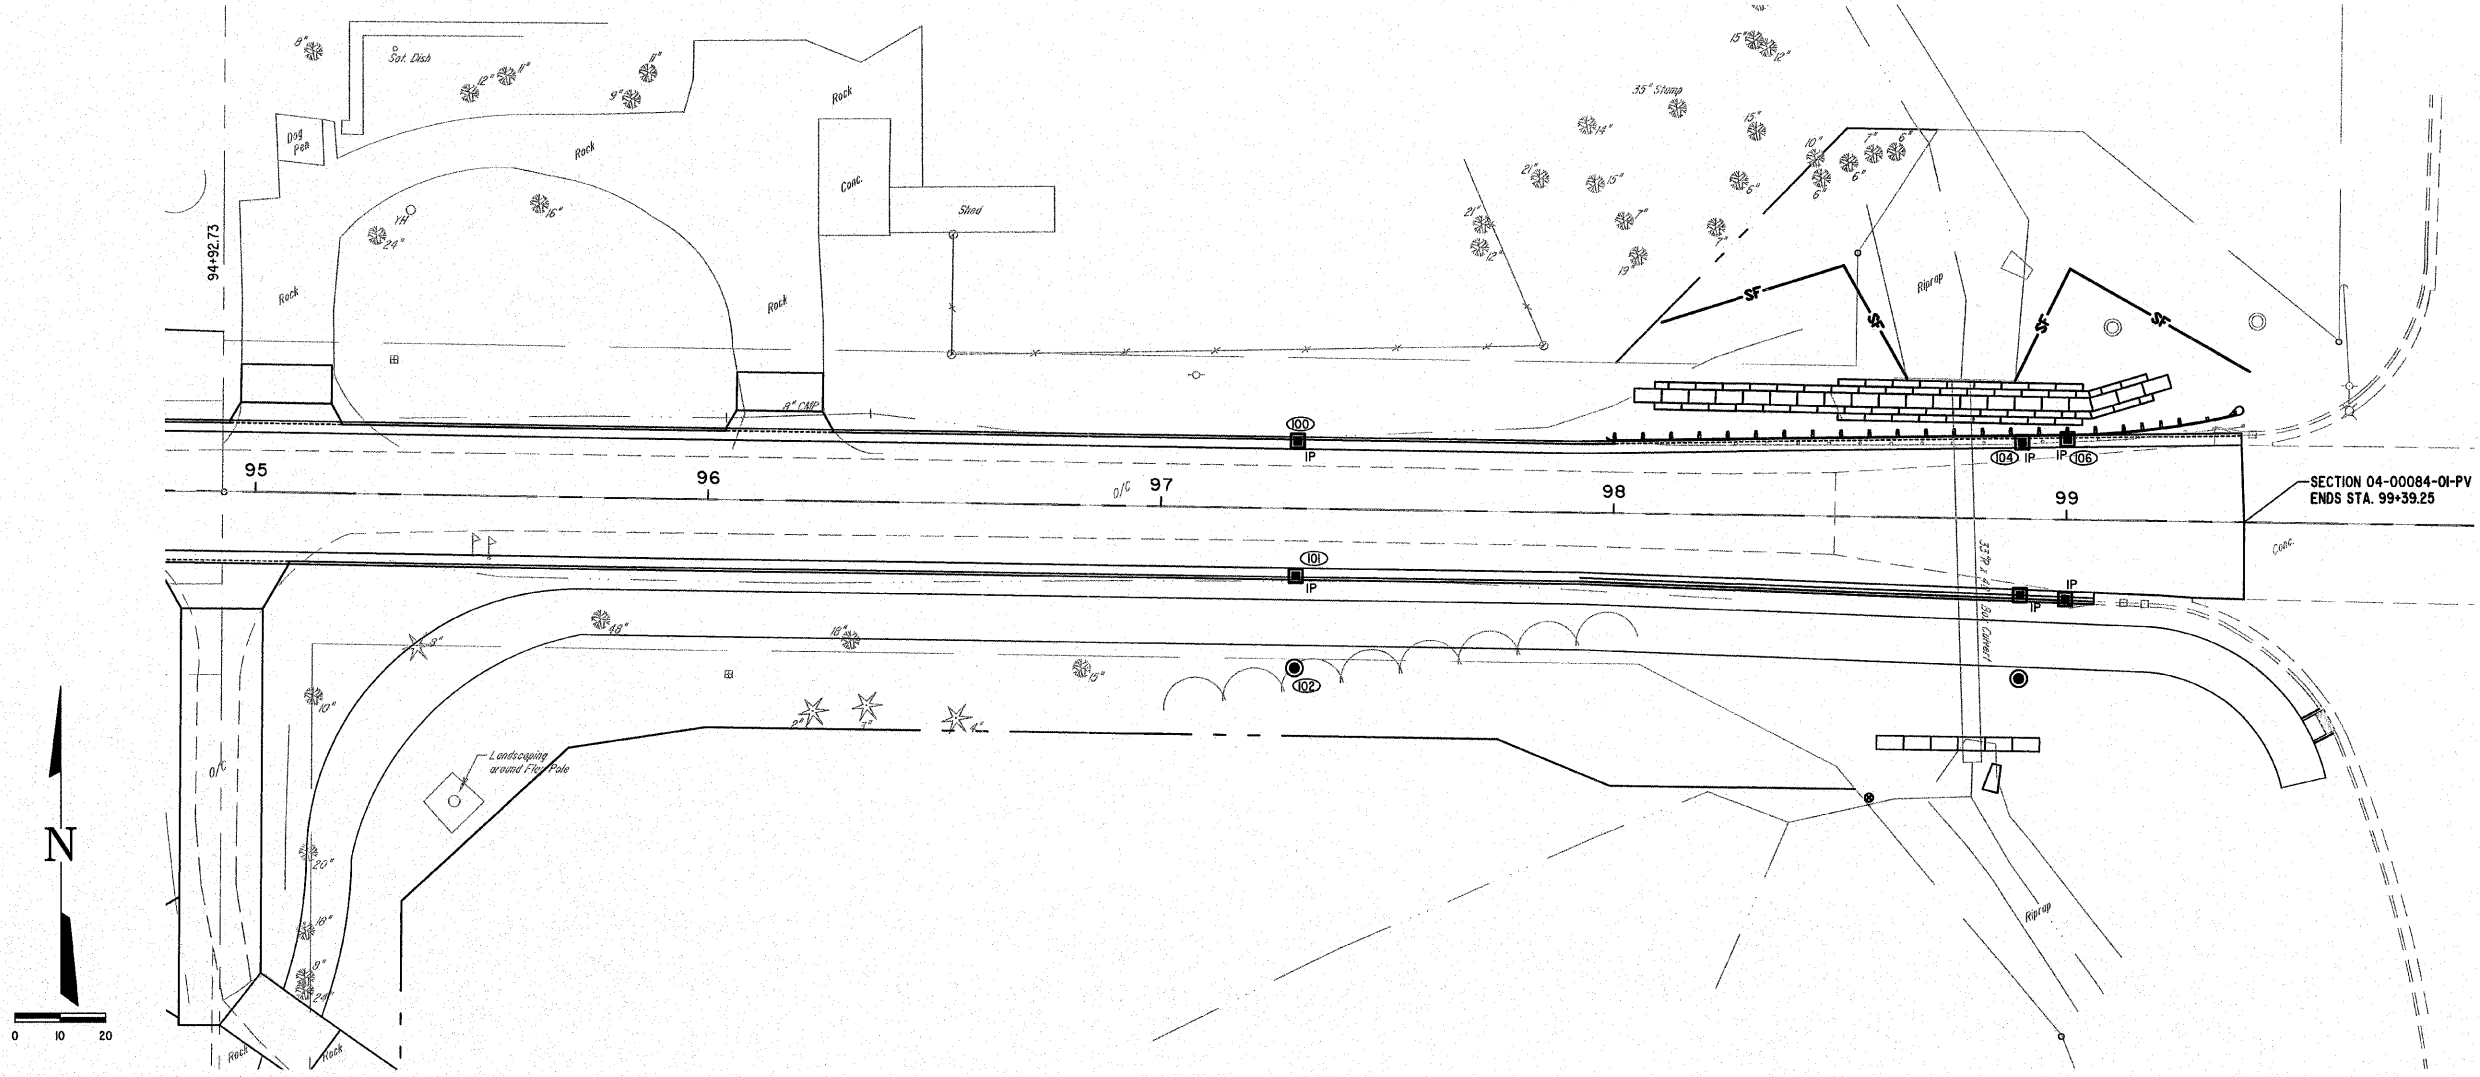

SECTION 04-00084-01-PV
ENDS STA. 99+39.25

LEGEND

	INLET PROTECTION
	PIPE PROTECTION
	SILT FENCE

MILANO & GRUNLOH ENGINEERS, LLC
 94 WEST WASHINGTON
 P.O. BOX 897
 EFFINGHAM, ILLINOIS 62401
 Phone: (271) 347-7262
 (800) 877-2714
 Fax #: (271) 342-3433
 Web Address: www.mgengineers.com
 Design Firm #: 184-00308

EROSION CONTROL PLAN
 EVERGREEN AVENUE
 STA. 94+92.73 TO STA. 100+00
 CITY OF EFFINGHAM, ILLINOIS
 COUNTY OF EFFINGHAM, ILLINOIS

File name: S:\DWG\05_052270T\dwg\Erosion Control.dwg
 Plot date: 02/09/11 at 08:20