
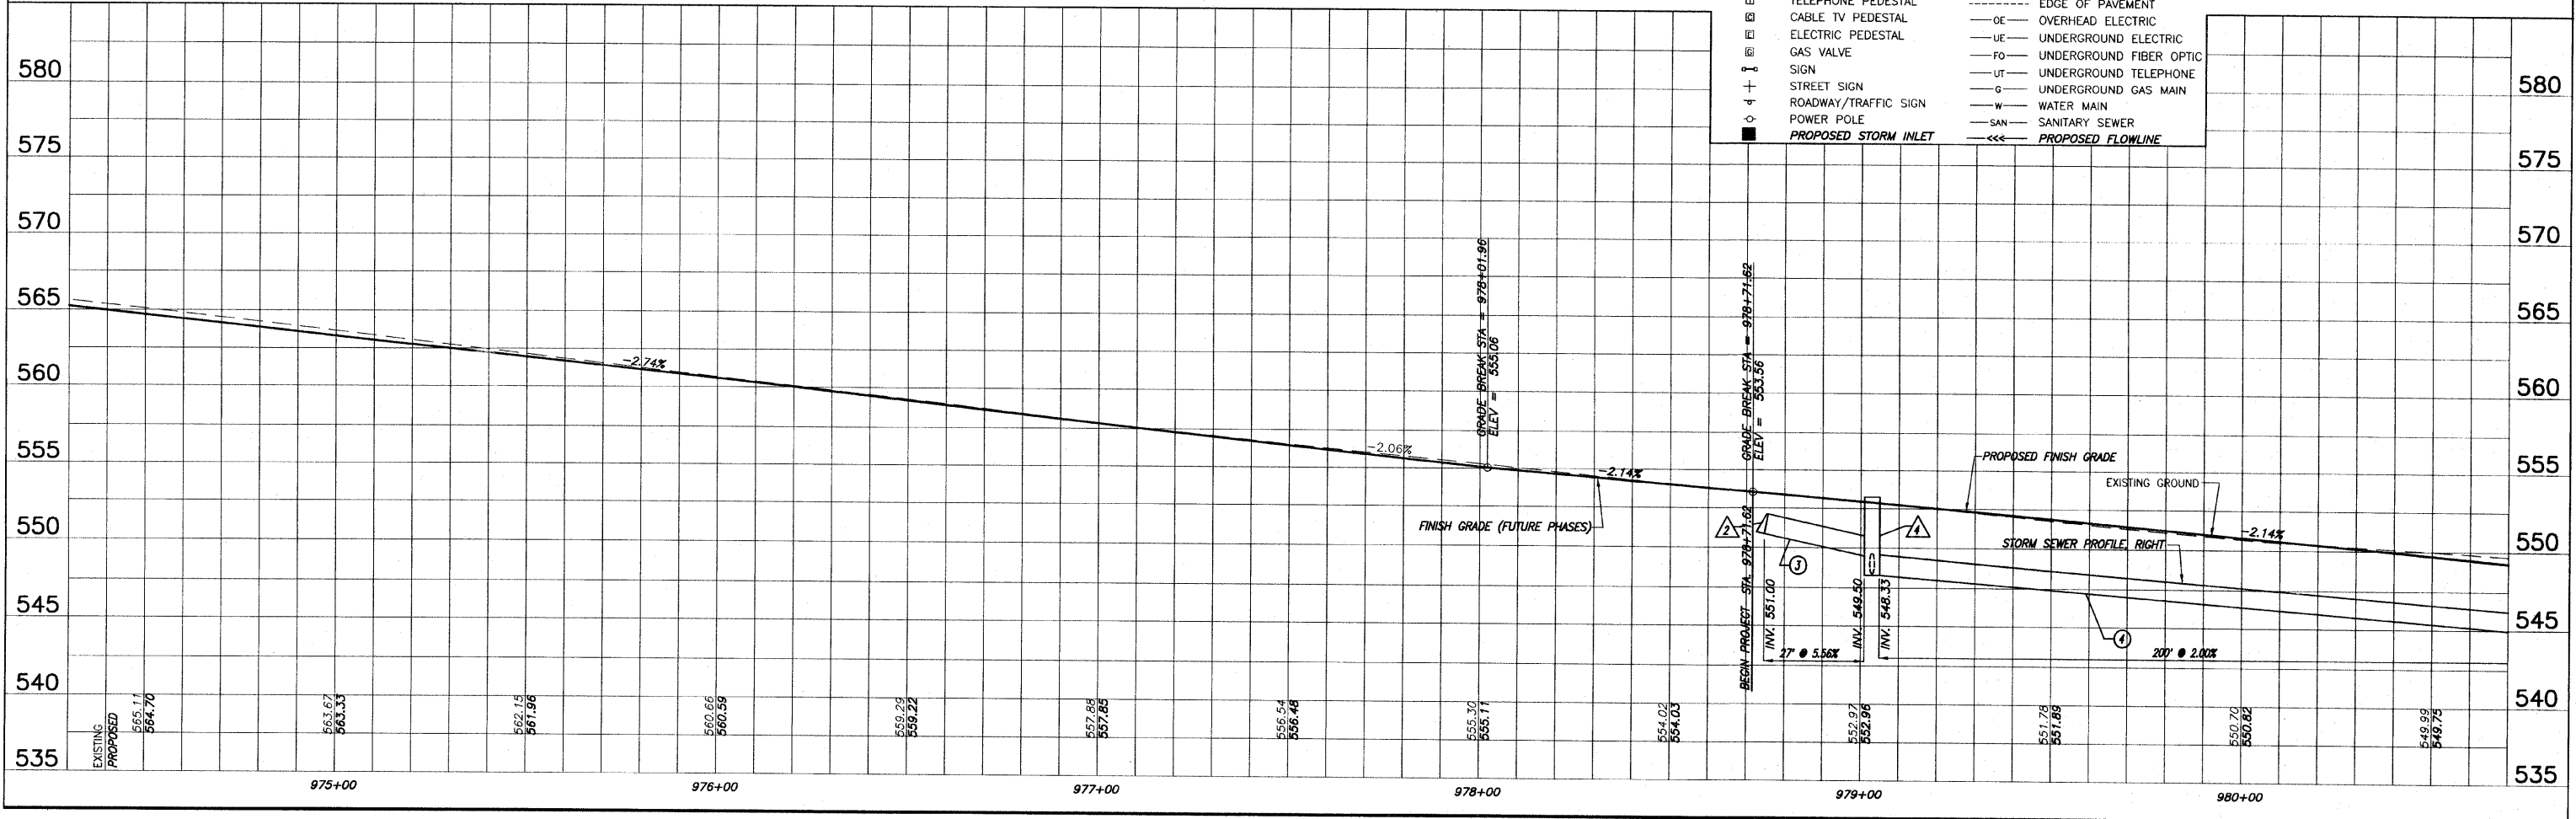


F.A.U. ROUTE	SECTION	COUNTY	TOTAL SHEETS	SHEET NUMBER
914B	06-00058-00-PV 08-00058-01-PV	ST. CLAIR	61	15
STA. 978+71.62 TO STA. 980+50.00				
FEDERAL AID PROJECT			CONTRACT 97447	

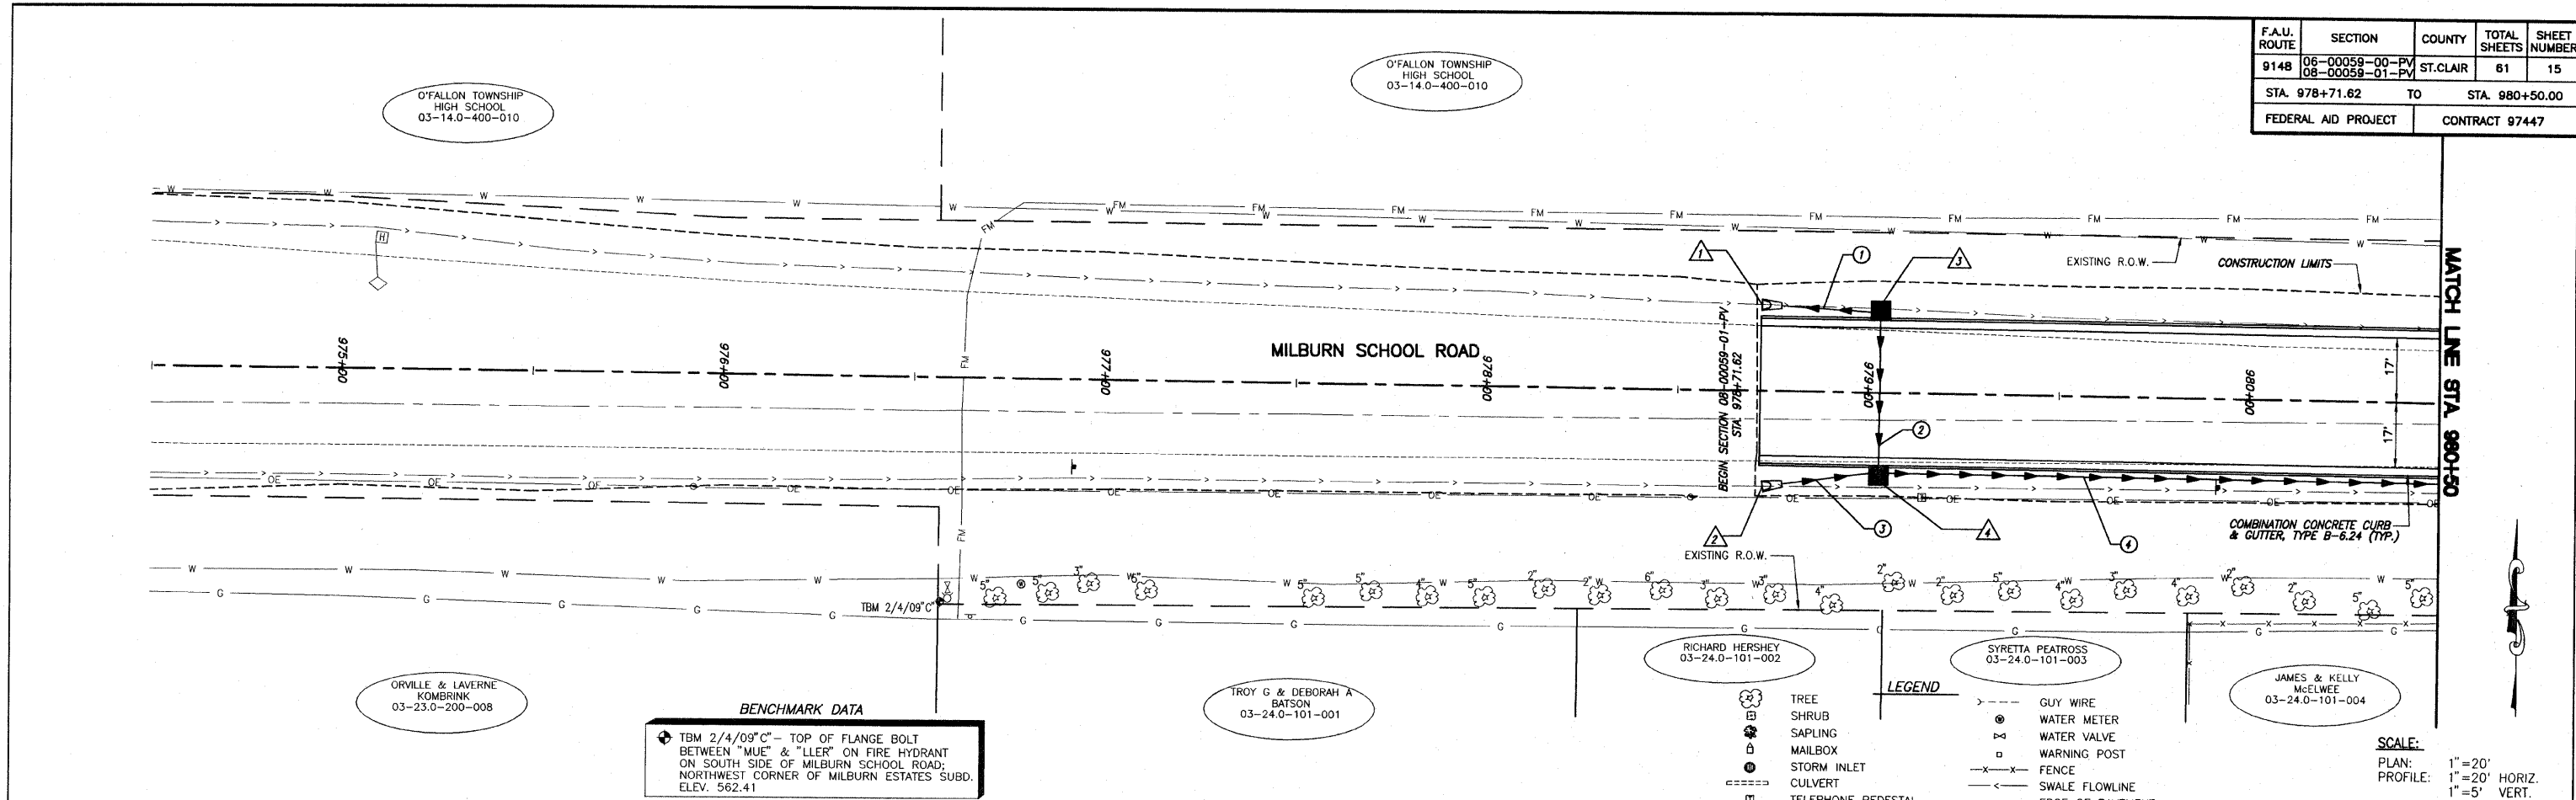

ROADWAY PLAN AND PROFILE MILBURN SCHOOL ROAD IMPROVEMENTS ST. CLAIR COUNTY, ILLINOIS

6/1/2008 - Creation - Milburn School Road - Phase 2 (Rev) 15 - PLAN PROFILE.dwg, 10/20/2010 11:28:46 AM, Plotted by M.A.L.