
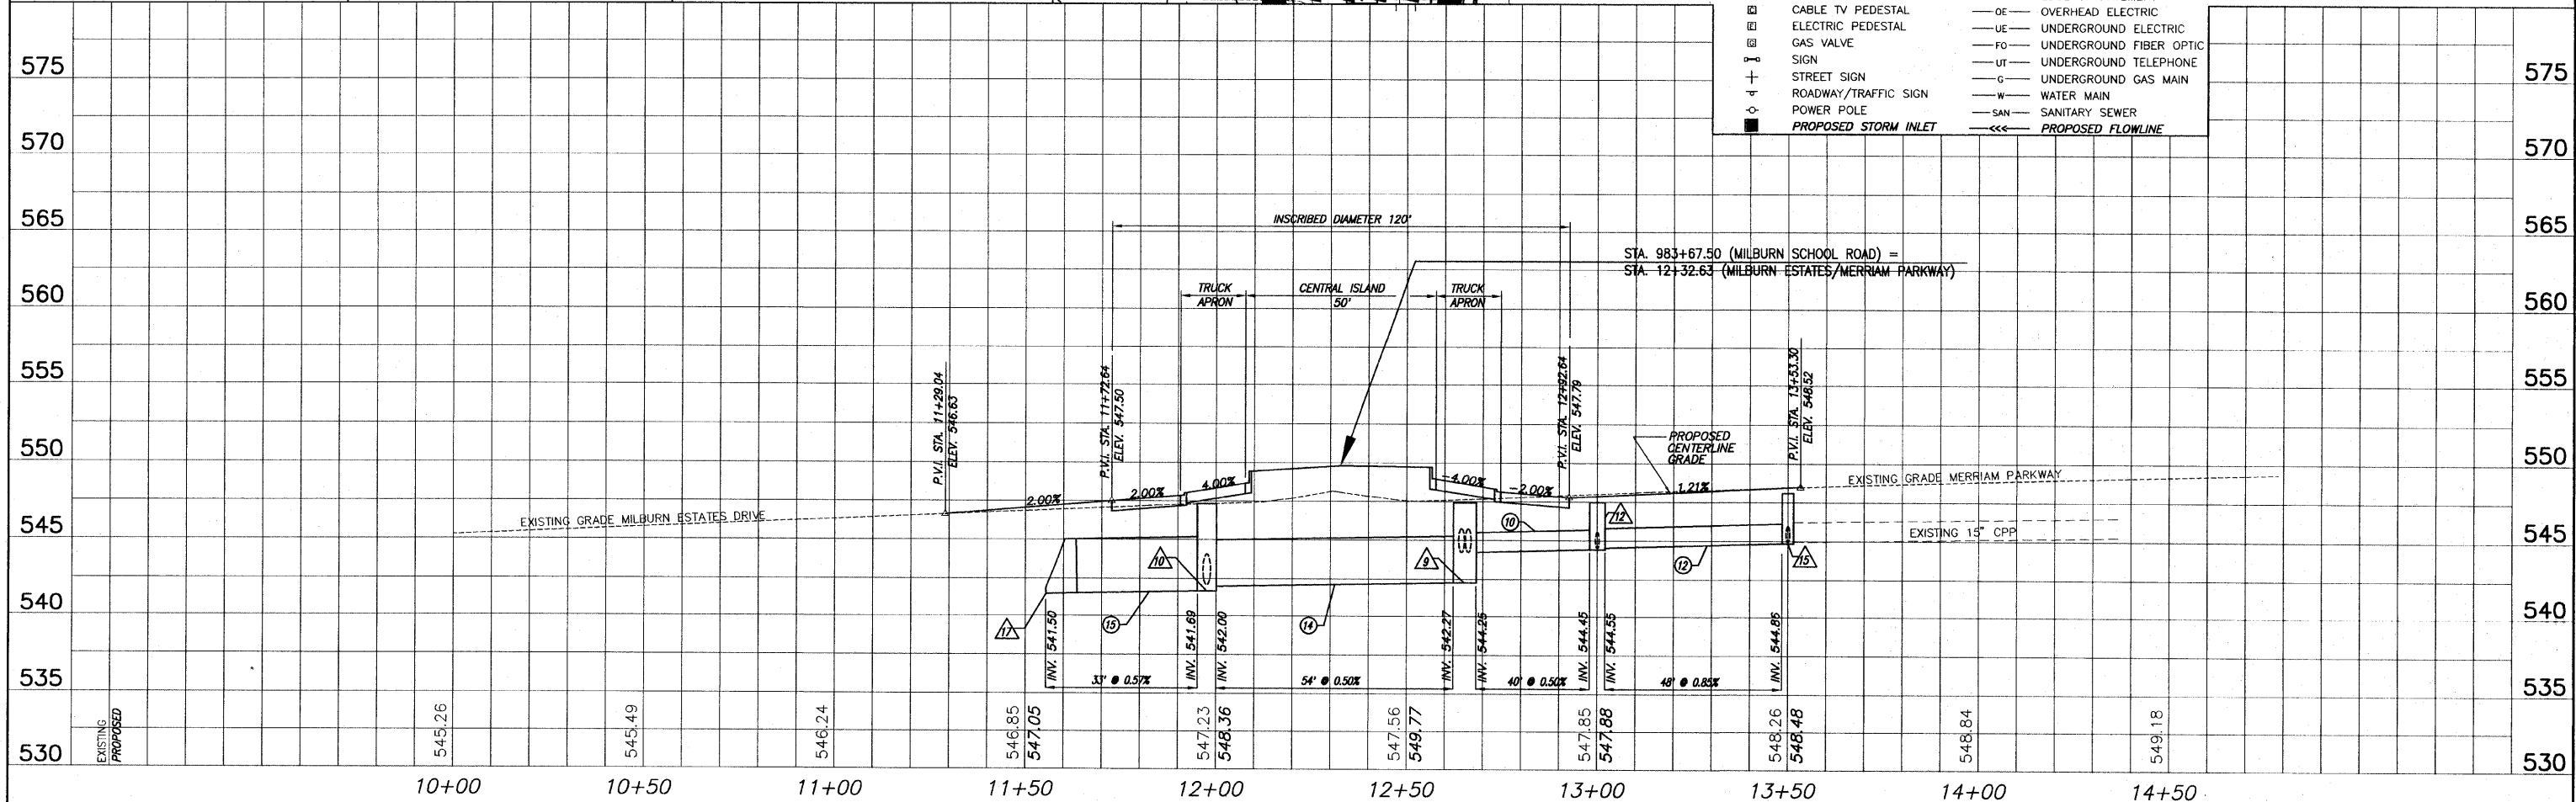


F.A.U. ROUTE	SECTION	COUNTY	TOTAL SHEETS	SHEET NUMBER
914B	06-00059-00-PV 08-00059-01-PV	ST. CLAIR	61	25
STA. 10+00.00		TO		STA. 14+78.53
FEDERAL AID PROJECT		CONTRACT 97447		

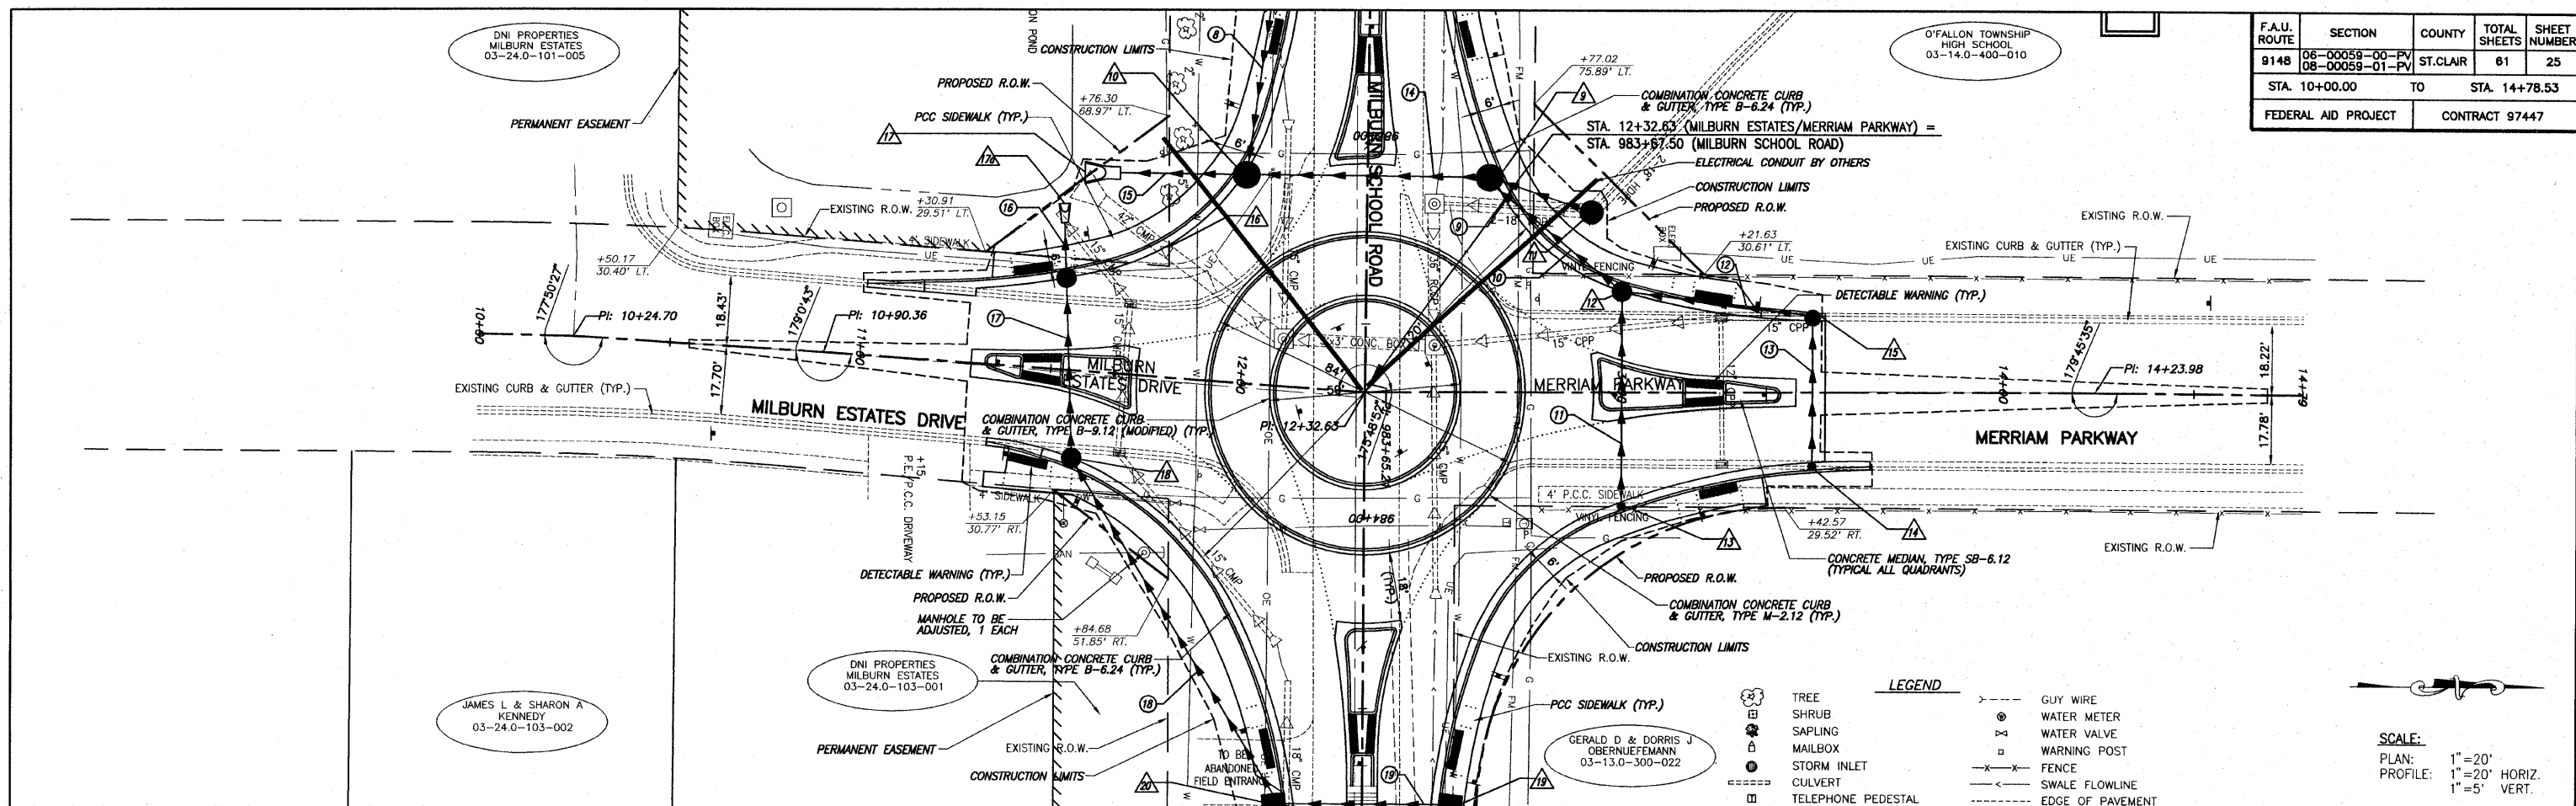

ROADWAY PLAN AND PROFILE MILBURN SCHOOL ROAD IMPROVEMENTS
ST. CLAIR COUNTY, ILLINOIS