

- NOTES**
1. ALL LETTERS AND SYMBOLS SHALL BE LARGE SIZE (8 FT. LONG)
 2. THERMOPLASTIC PAVEMENT MARKING IS ABBREVIATED AS T.P.P.M.
 3. RAISED REFLECTIVE PAVEMENT MARKER IS ABBREVIATED AS R.R.P.M.
 4. SEE PLAN AND PROFILE SHEETS FOR SIGN REMOVAL.

NO.	DESCRIPTION


SMS Sheppard, Morgan & Schwaab, Inc.
 CONSULTING ENGINEERS AND LAND SURVEYORS
 215 Market Street, P.O. Box E, Alton, IL 62002, (618) 462-8755, E-mail: smss@smss-engineers.com
 80 Central Expressway, Suite 100, Oakbrook, IL 60171, (630) 582-7777, E-mail: smss@smss-engineers.com
 DESIGN FIRM # 184-000992

SIGN LEGEND

SIGN DESIGNATION	DESCRIPTION
45 R2-1	5 S.F. SIGN PANEL - TYPE 1 (24" X 30" 45 MPH SPEED LIMIT SIGN) 14 FT. 4" X 6" WOOD SIGN SUPPORT
R3-9B	6 S.F. SIGN PANEL - TYPE 1 (24" X 36" TWO-WAY LEFT TURN SIGN) 14 FT. 4" X 6" WOOD SIGN SUPPORT
RB-3A	5 S.F. SIGN PANEL - TYPE 1 (24" X 30" NO PARKING SIGN) 14 FT. 4" X 6" WOOD SIGN SUPPORT

PAVEMENT MARKING SCHEDULE

ITEM	QUANTITY	UNIT
THERMOPLASTIC PAVEMENT MARKING - LINE 4" (WHITE EDGE LINE)	5,740	FOOT
THERMOPLASTIC PAVEMENT MARKING - LINE 4" (YELLOW LANE LINE)	6,725	FOOT
THERMOPLASTIC PAVEMENT MARKING - LINE 4" (YELLOW SKIP DASH)	1,340	FOOT
TOTAL 4"	13,805	FOOT
THERMOPLASTIC PAVEMENT MARKING - LINE 12" (YELLOW DIAGONALS)	117	FOOT
THERMOPLASTIC PAVEMENT MARKING - LINE 12" (WHITE STOP BAR)	44	FOOT
TOTAL 12"	161	FOOT
THERMOPLASTIC PAVEMENT MARKING - LETTERS AND SYMBOLS (WHITE)	421.2	SQ. FT.
RAISED REFLECTIVE PAVEMENT MARKER (TWO-WAY AMBER)	148	EACH
RAISED REFLECTIVE PAVEMENT MARKER REMOVAL	12	EACH

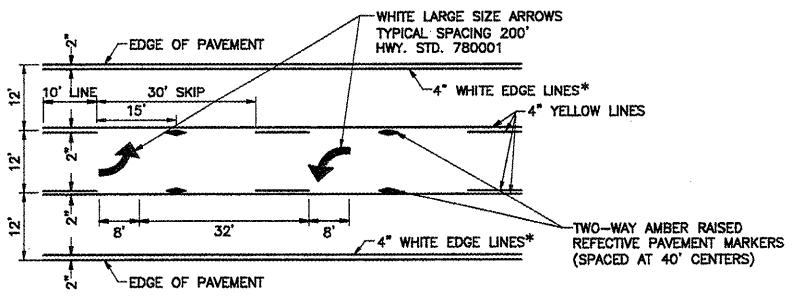

TYPICAL PAVEMENT MARKING DETAIL
NOT TO SCALE

CITY OF ALTON, ILLINOIS
SECTION 05-00218-01-WR
FOSTERBURG ROAD - PHASE 2
PAVEMENT MARKING & SIGNING PLAN

DWG. NO.	FBR_PHS_PVMT_MARKING.dwg
REF. BK.	PG.
JOB NO.	206812
DSN. BY:	DEG
DWN. BY:	CDP
CHK. BY:	DEG
DATE:	JAN, 2011
SCALE:	1" = 50' H. 1" = 5' V.
SHEET	21 OF 55

X:\00-Land\Projects\ALTON FOSTERBURG ROAD PHASE 2 (2008)12\Drawings\FBR_PHS_PVMT_MARKING.dwg, 07/20/11 11:18:46 AM, gpmk, 1/20