


ROUTE	SECTION	COUNTY	TOTAL SHEETS	SHEET NO.
TR 281	06-07114-00-BR	SALINE	17	2
MITCHELLSVILLE ROAD				

CONTRACT NO. 99437

SUMMARY OF QUANTITIES

CODE NO.	PAY ITEM	UNIT	QUANTITY
20200100	EARTH EXCAVATION	CU YD	2510
28000250	TEMPORARY EROSION CONTROL SEEDING	POUND	150
28000305	TEMPORARY DITCH CHECKS	FOOT	80
28100807	STONE DUMPED RIPRAP, CLASS A4	TON	210
40200100	AGGREGATE SURFACE COURSE, TYPE A	TON	1325
50100100	REMOVAL OF EXISTING STRUCTURES	EACH	1
50105220	PIPE CULVERT REMOVAL	FOOT	25
50300225	CONCRETE STRUCTURES	CU YD	19.4
50300280	CONCRETE ENCASEMENT	CU YD	2.8
50400505	PRECAST PRESTRESSED CONCRETE DECK BEAMS (27" DEPTH)	SQ FT	1440
50800105	REINFORCEMENT BARS	POUND	2440
* 50900205	STEEL RAILING, TYPE S1	FOOT	120
51201400	FURNISH STEEL PILES HP10X42	FOOT	240
51202305	DRIVING PILES	FOOT	240
51500100	NAME PLATES	EACH	1
542A0241	PIPE CULVERTS, CLASS A, TYPE 1 36"	FOOT	20
54213681	PRECAST REINFORCED CONCRETE FLARED END SECTION 36"	EACH	2
67100100	MOBILIZATION	L SUM	1
X2501000	SEEDING, CLASS 2 (SPECIAL)	ACRE	1.2

* SPECIALTY ITEMS

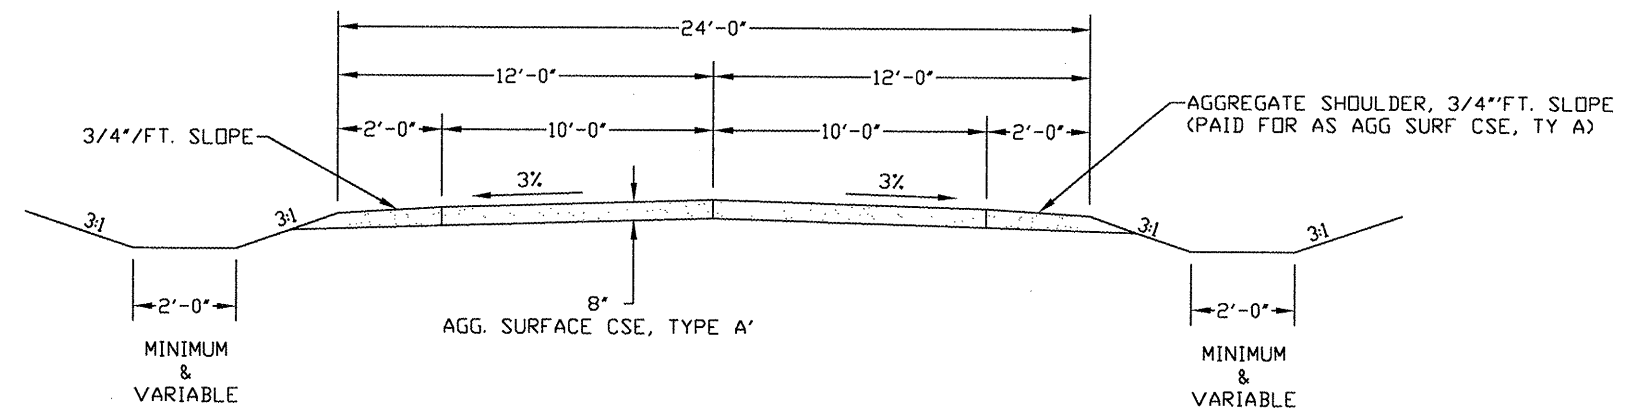

TYPICAL SECTION

NO SCALE