


K:\Chicago\eehp\0829008 1xy E:\Draw Sheets\1onkws
 FILE: txy-pp-3.dwg
 LAYOUT: Layout1
 UPDATE BY: mkratz
 SURVEY BOOK #
 DATE: Fri 4/1/11 9:23am
 XREF DWG: tb.dwg
 tbcint_txy.dwg
 tbrprgrd.dwg
 echo-base.dwg


REVISIONS		
NUMBER	BY	DATE

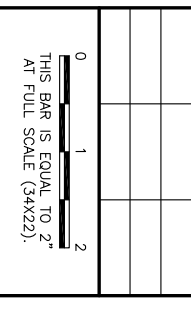


**CHICAGO EXECUTIVE AIRPORT
 WHEELING/PROSPECT HEIGHTS, ILLINOIS
 CONSTRUCT PARTIAL PARALLEL TAXIWAY ECHO AND
 PARTIAL OVERLAY OF TAXIWAY ECHO**

**ADDITIVE ALTERNATE #1
 PLAN AND PROFILE
 TAXIWAY BRAVO**

© Copyright CMT, Inc.
CMT
 CRAWFORD, MURPHY & TILLY, INC.
 CONSULTING ENGINEERS
 License No. 184-000613

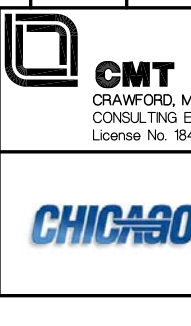

DESIGN BY:	MLK
DRAWN BY:	JRO
CHECKED BY:	MLK
APPROVED BY:	DLP
DATE:	04/22/11
JOB No.:	08290-08
ILLINOIS PROJECT:	PWK-3244
A.I.P. PROJECT:	3-17-0018-B32

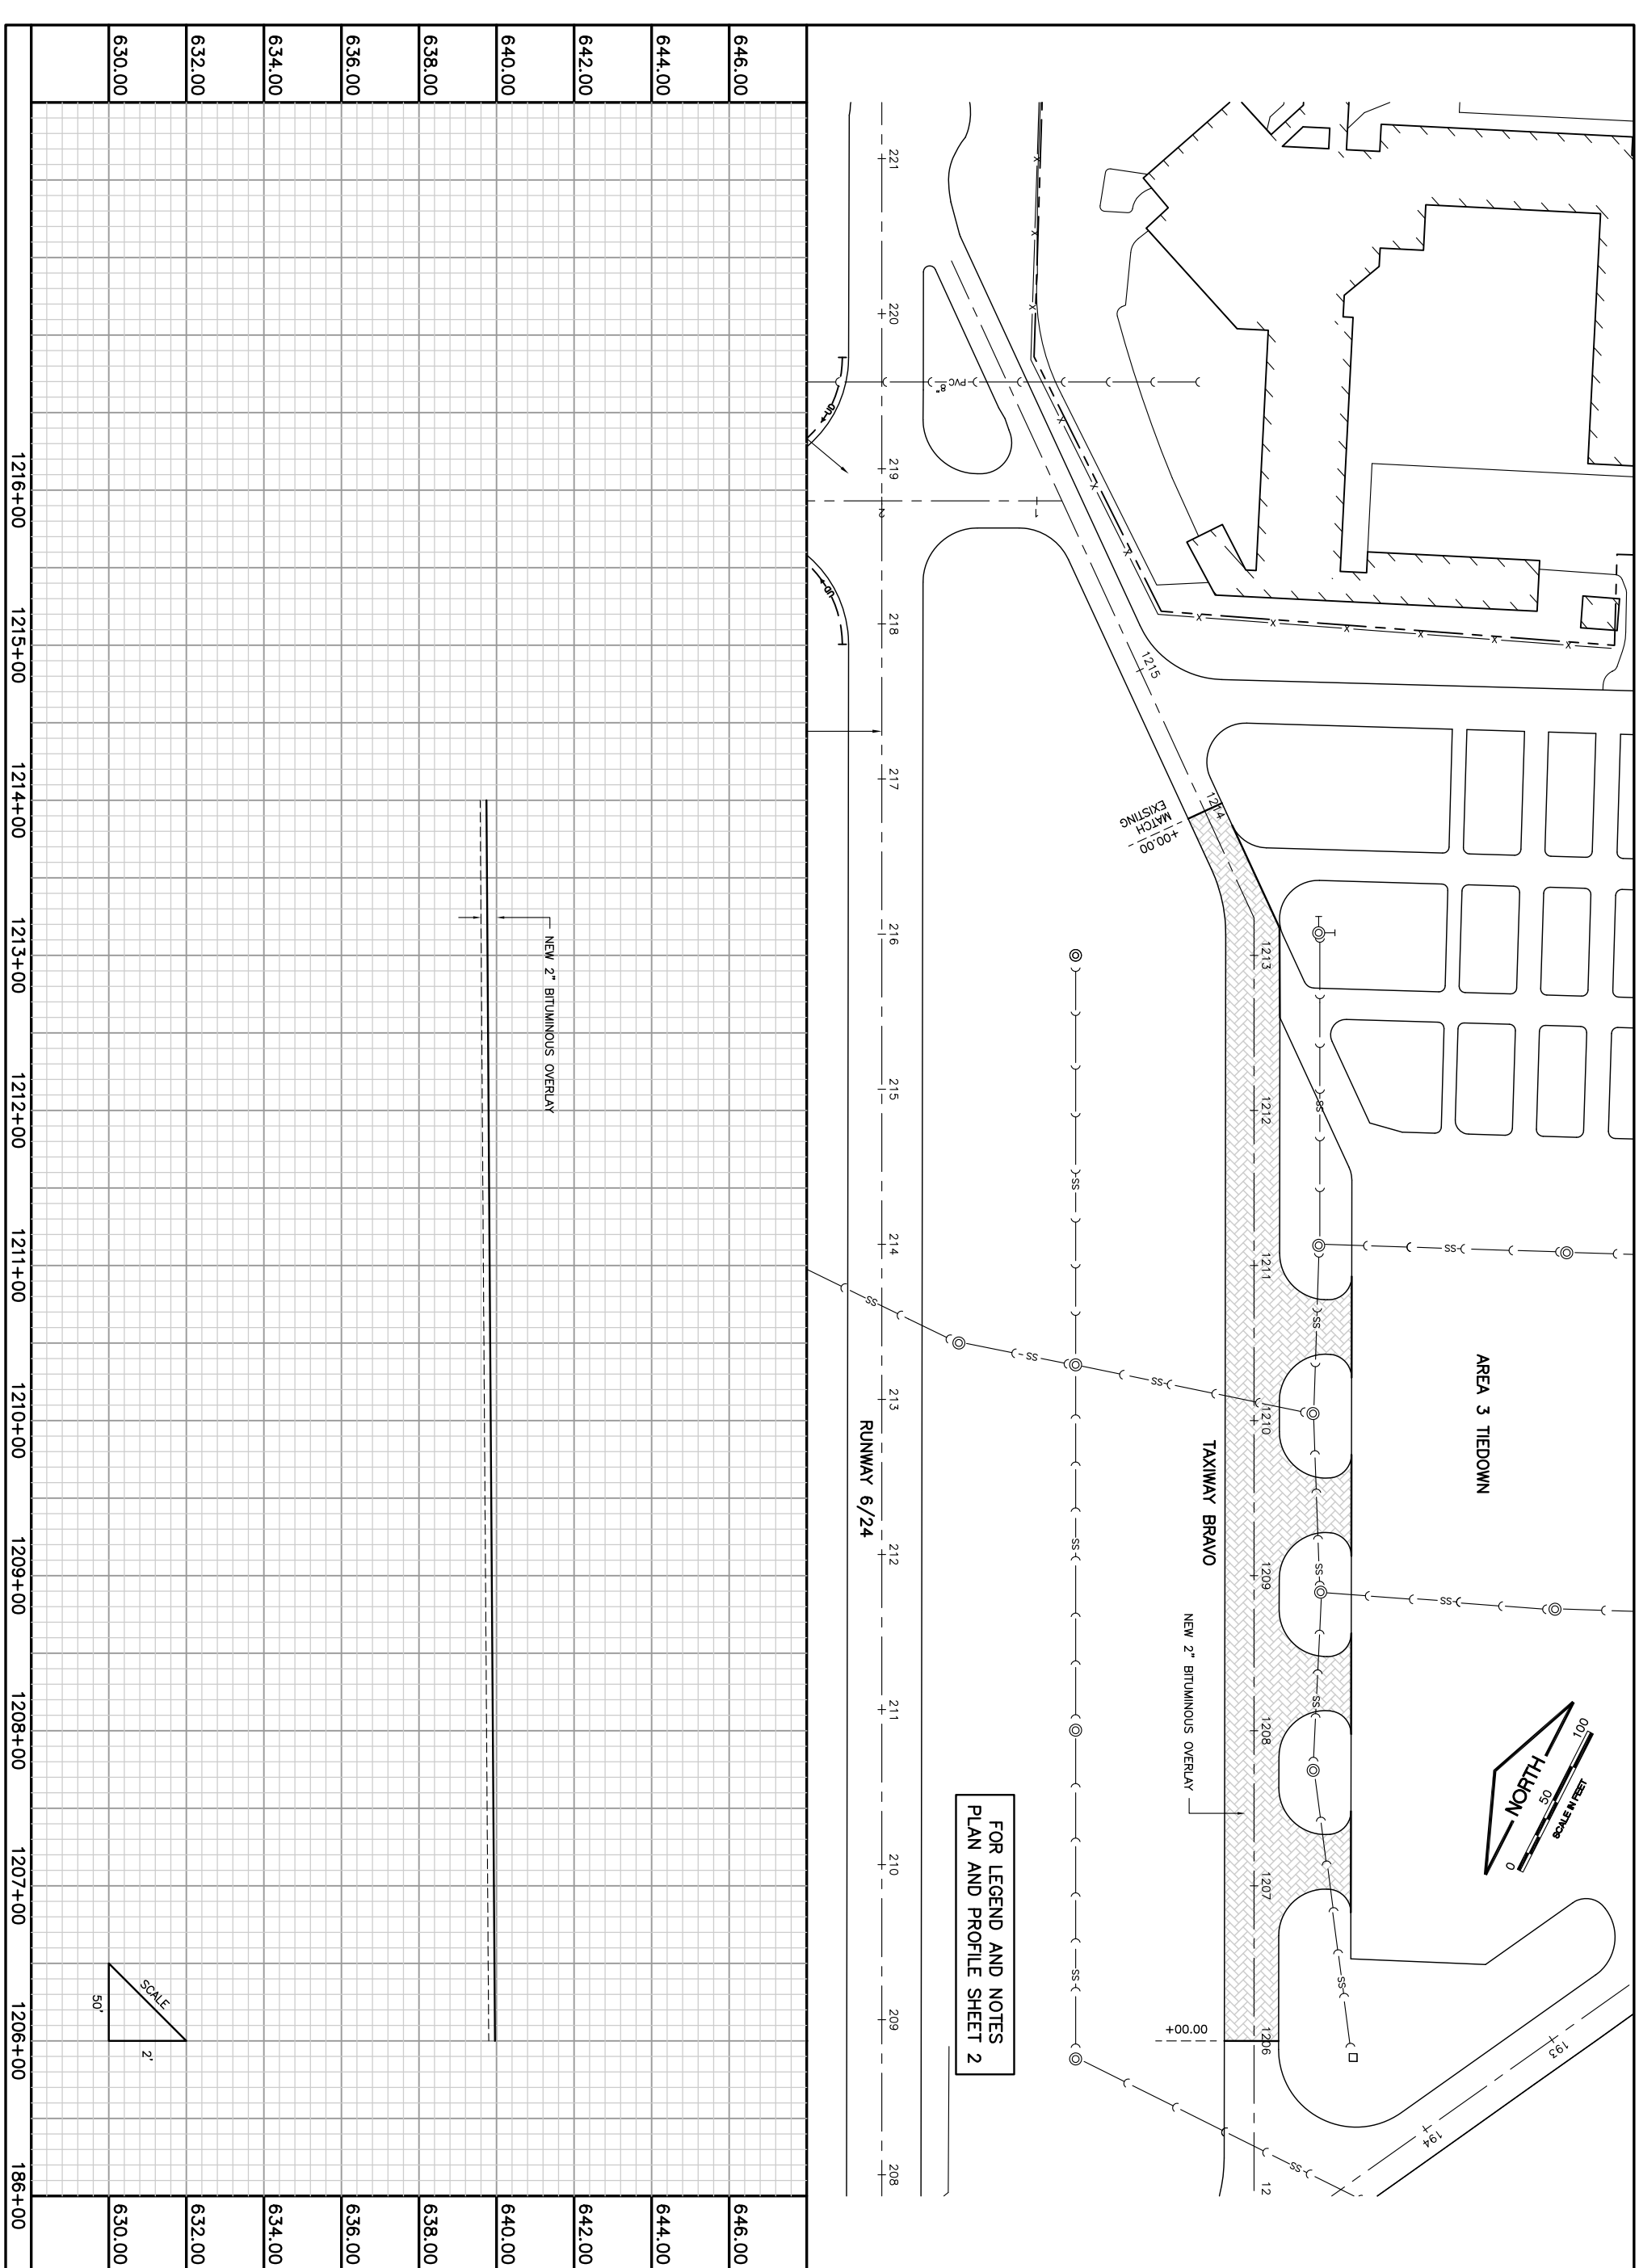

630.00	
632.00	
634.00	
636.00	
638.00	
640.00	
642.00	
644.00	
646.00	

1216+00	
1215+00	
1214+00	
1213+00	
1212+00	
1211+00	
1210+00	
1209+00	
1208+00	
1207+00	
1206+00	
186+00	

1216+00 1215+00 1214+00 1213+00 1212+00 1211+00 1210+00 1209+00 1208+00 1207+00 1206+00 186+00