
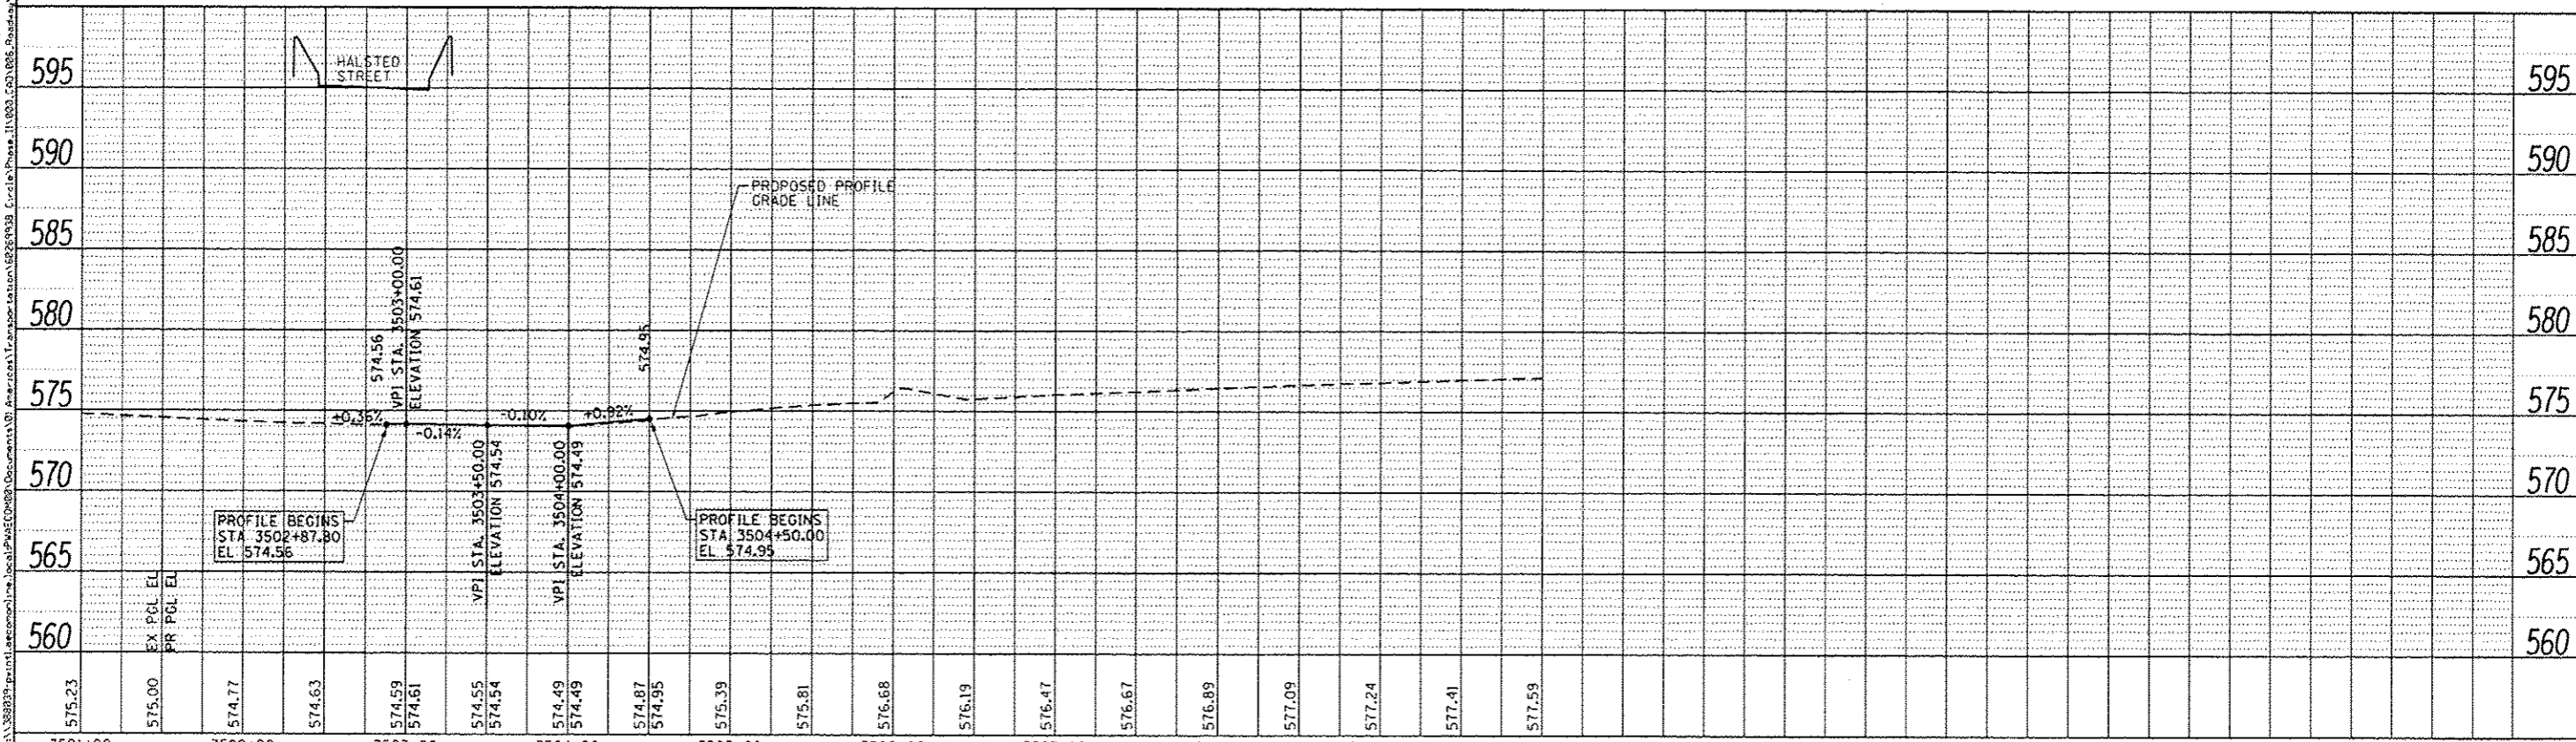


DATE	
BY	
REVISIONS	
NO.	
DATE	
BY	
DESCRIPTION	
NO.	
DATE	
BY	
DESCRIPTION	
NO.	
DATE	
BY	
DESCRIPTION	
NO.	
DATE	
BY	
DESCRIPTION	
NO.	
DATE	
BY	
DESCRIPTION	
NO.	

DATE	
BY	
REVISIONS	
NO.	
DATE	
BY	
DESCRIPTION	
NO.	
DATE	
BY	
DESCRIPTION	
NO.	
DATE	
BY	
DESCRIPTION	
NO.	
DATE	
BY	
DESCRIPTION	
NO.	

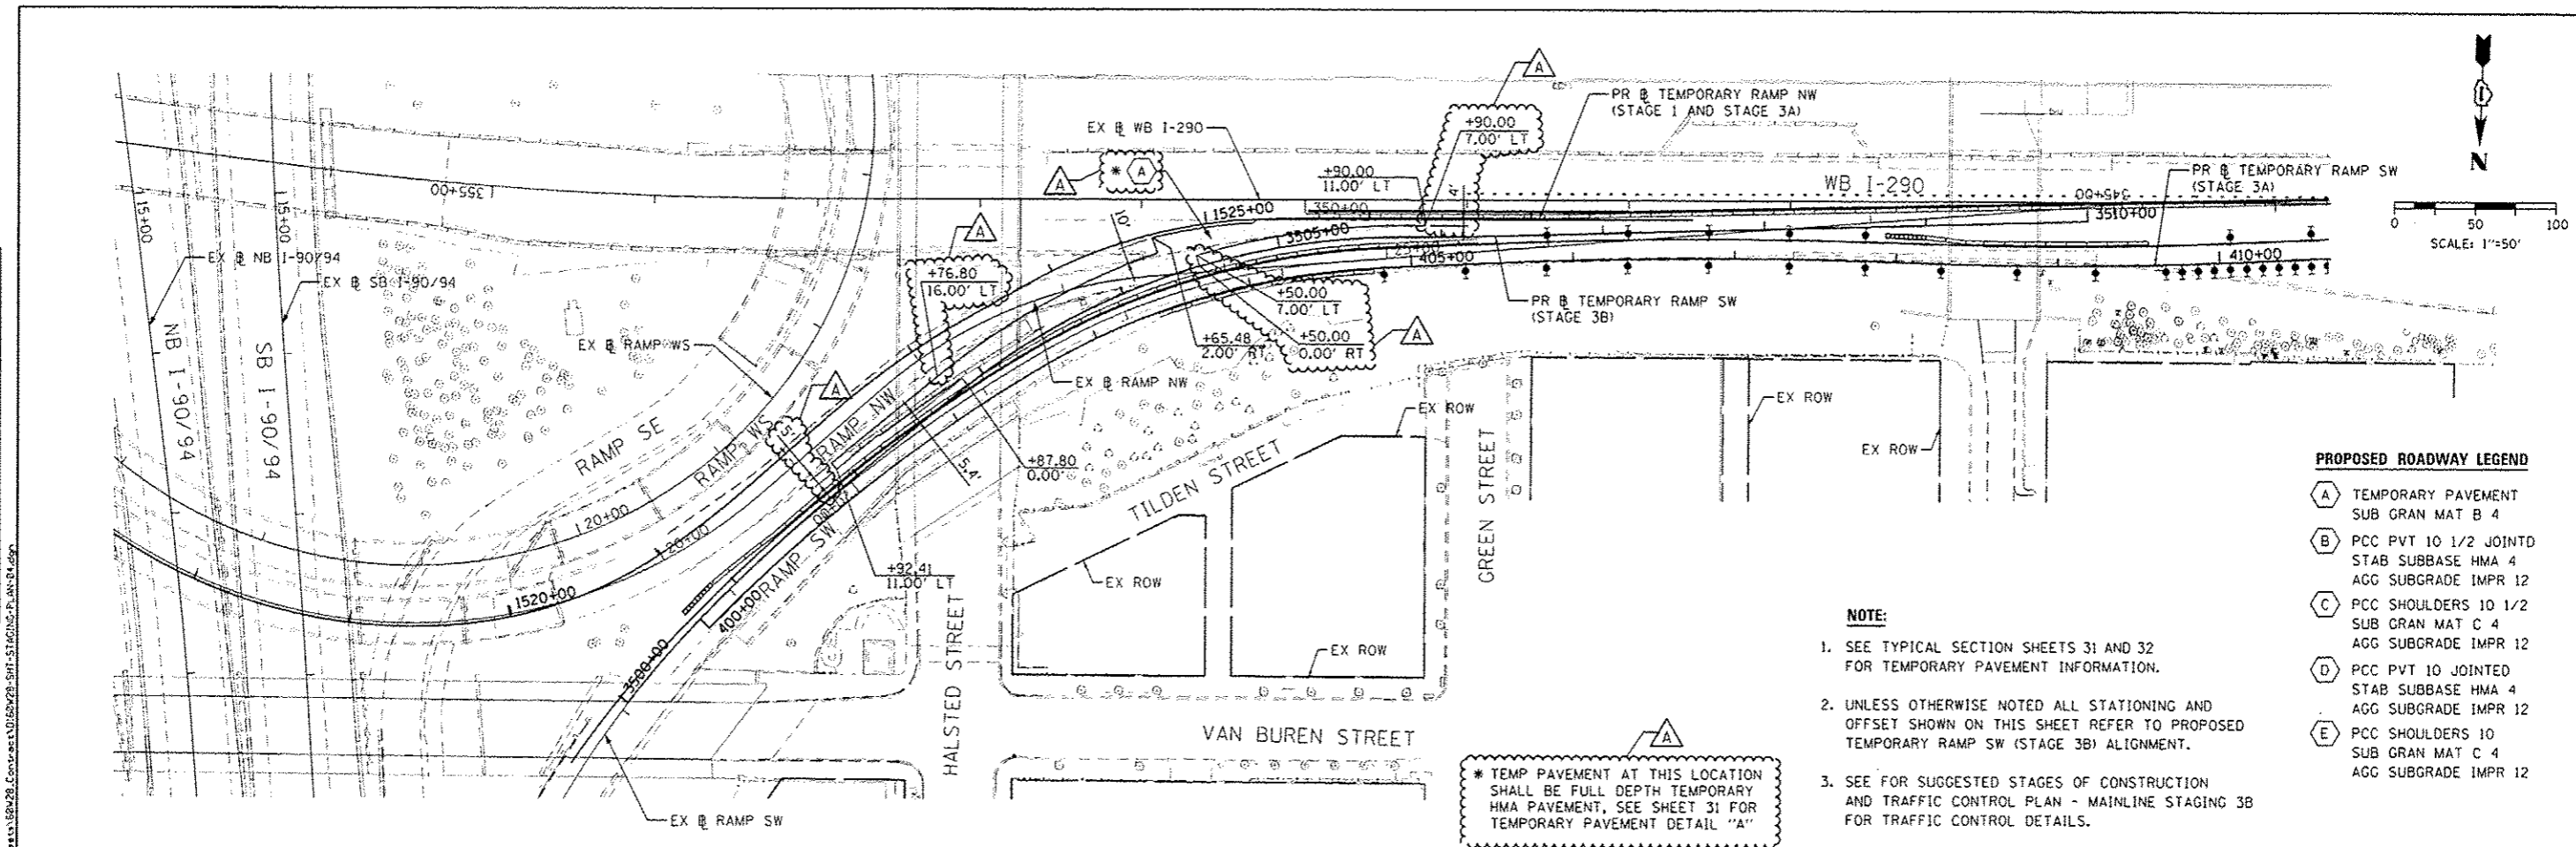

<b>AECOM</b> 303 EAST WACKER DRIVE, SUITE 1400 CHICAGO, IL 60601-3217 PHONE: (312) 575-7100 FAX: (312) 373-6800	DESIGNED - KAM/OPS	REVISOR -	DATE - 04/28/14	<b>STATE OF ILLINOIS DEPARTMENT OF TRANSPORTATION</b>	<b>PROPOSED ROADWAY PLAN AND PROFILE TEMPORARY RAMP SW TIE IN AT WB I-290 (STAGE 3B)</b>	SCALE: 1"=50'	SHEET 1 OF 1 SHEETS	STA. 3502+87.80 TO STA. 3509+64.30	F.A.I. RTE. 90/94/290	SECTION 2013-010R	COUNTY COOK	TOTAL SHEETS 747	SHEET NO. 109
	DRAWN - NSA/OPS	REVISOR -	DATE - 04/28/14						CONTRACT NO. 60W28				
	CHECKED - KCF	REVISOR -	DATE - 04/28/14						ILLINOIS FED. AID PROJECT				
	DATE - 5/24/2014	REVISOR -	DATE - 5/27/2014										