

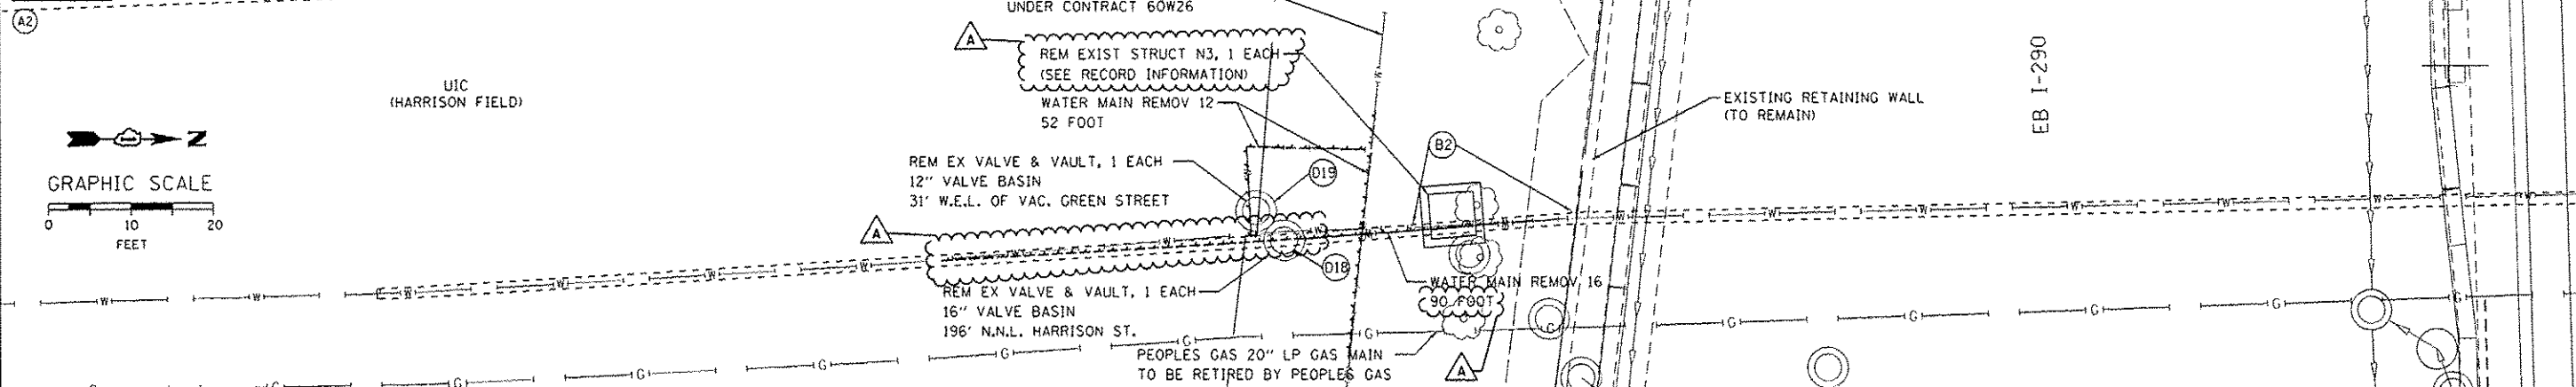


**EXISTING**

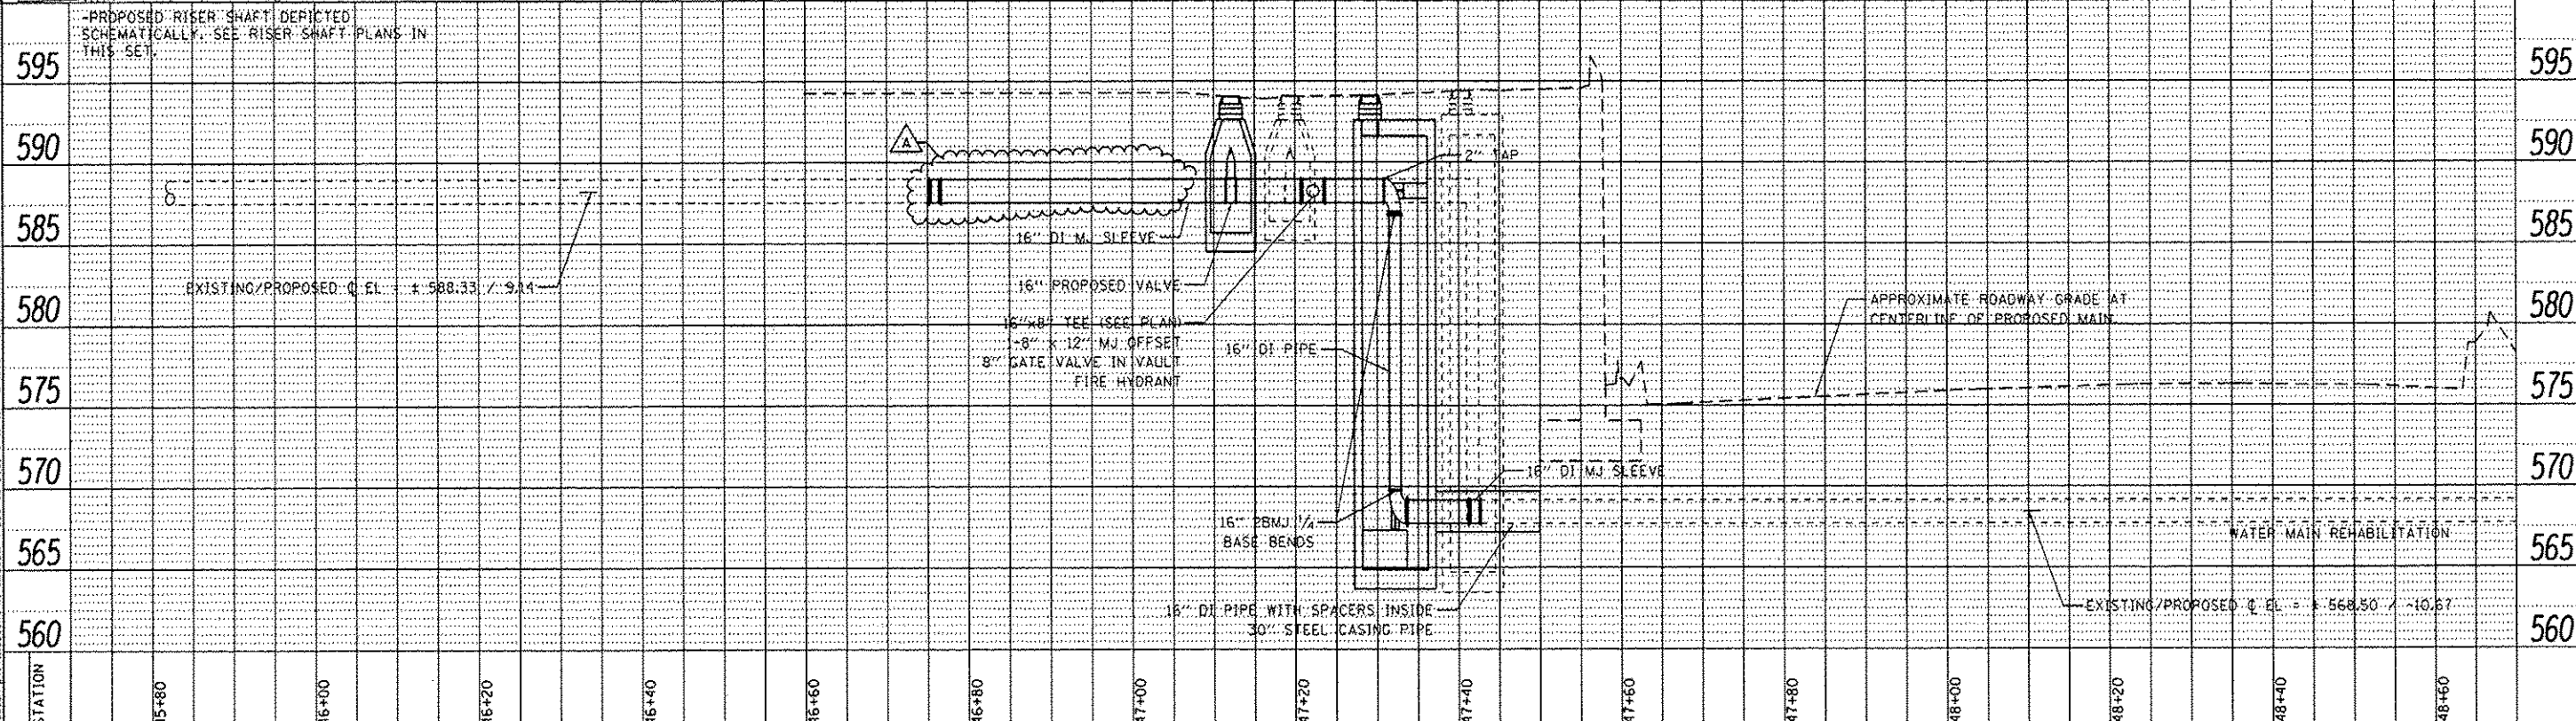

**PROPOSED**

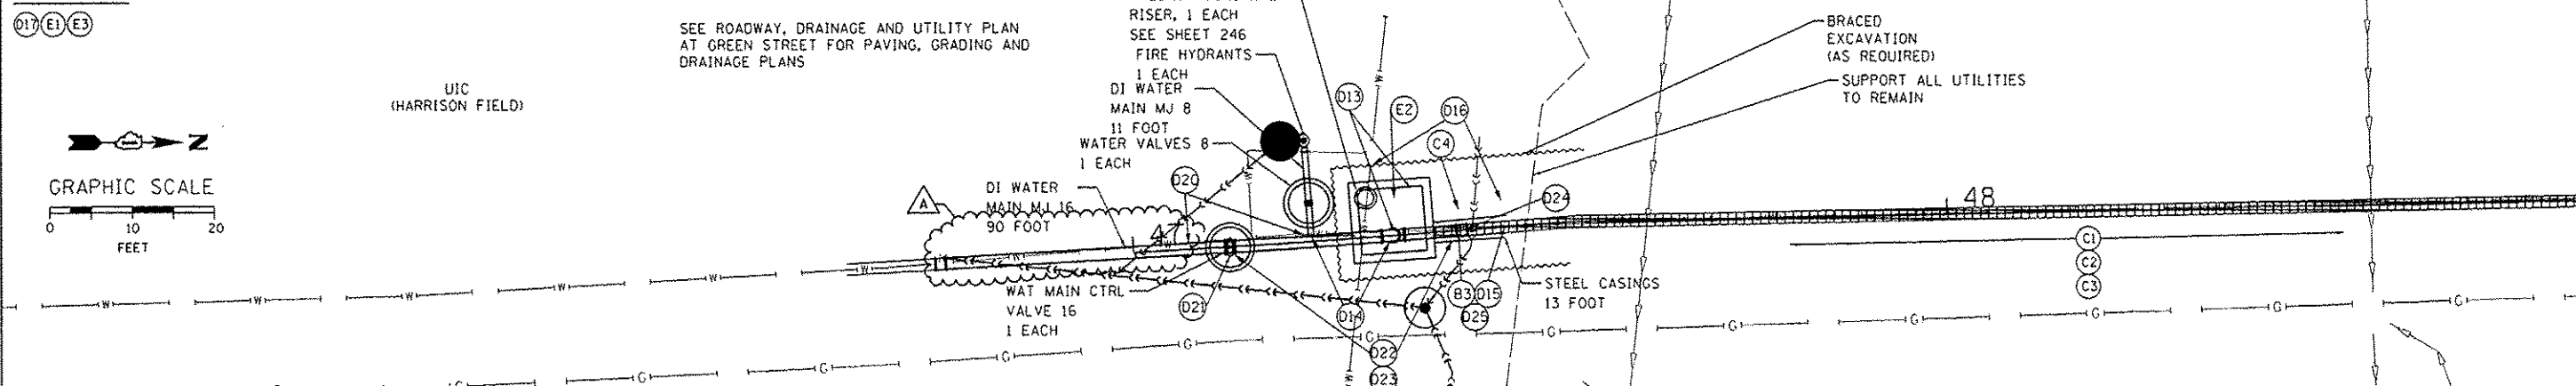

DATE	
BY	
PROJECT	
PLANNING	
DESIGN	
CONSTRUCTION	
OPERATION	
REVISION	
NO.	
DATE	

DATE	
BY	
PROJECT	
PLANNING	
DESIGN	
CONSTRUCTION	
OPERATION	
REVISION	
NO.	
DATE	



0168W28-sh-WM-04.dgn  
 USER NAME = Cooper-H2  
 PLOT SCALE = 20,0000' / 1" =  
 PLOT DATE = 5/26/2014

DESIGNED - HHC	REVISED - 5/27/2014
DRAWN - HHC	REVISED -
CHECKED - RBB	REVISED -
DATE - 04/28/14	REVISED -

**STATE OF ILLINOIS  
 DEPARTMENT OF TRANSPORTATION**

**WATER MAIN RELOCATION  
 PLAN AND PROFILE**

SCALE: SHEET OF SHEETS STA. TO STA.

F.A.I. R.T.C.	SECTION	COUNTY	TOTAL SHEETS	SHEET NO.
90/94/290	2013-010R	COOK	747	241
CONTRACT NO. 60W28				
ILLINOIS FED. AID PROJECT				