
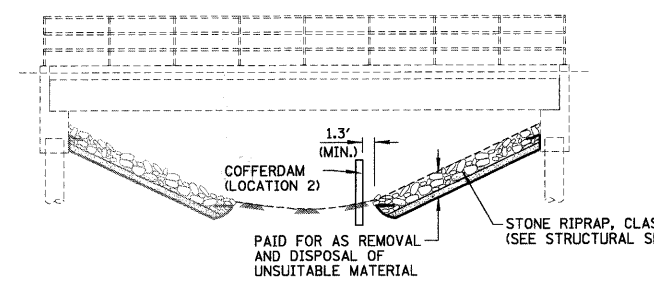


STAGE I - INSTALLATION OF RIPRAP (SECTION A-A)
NOT TO SCALE

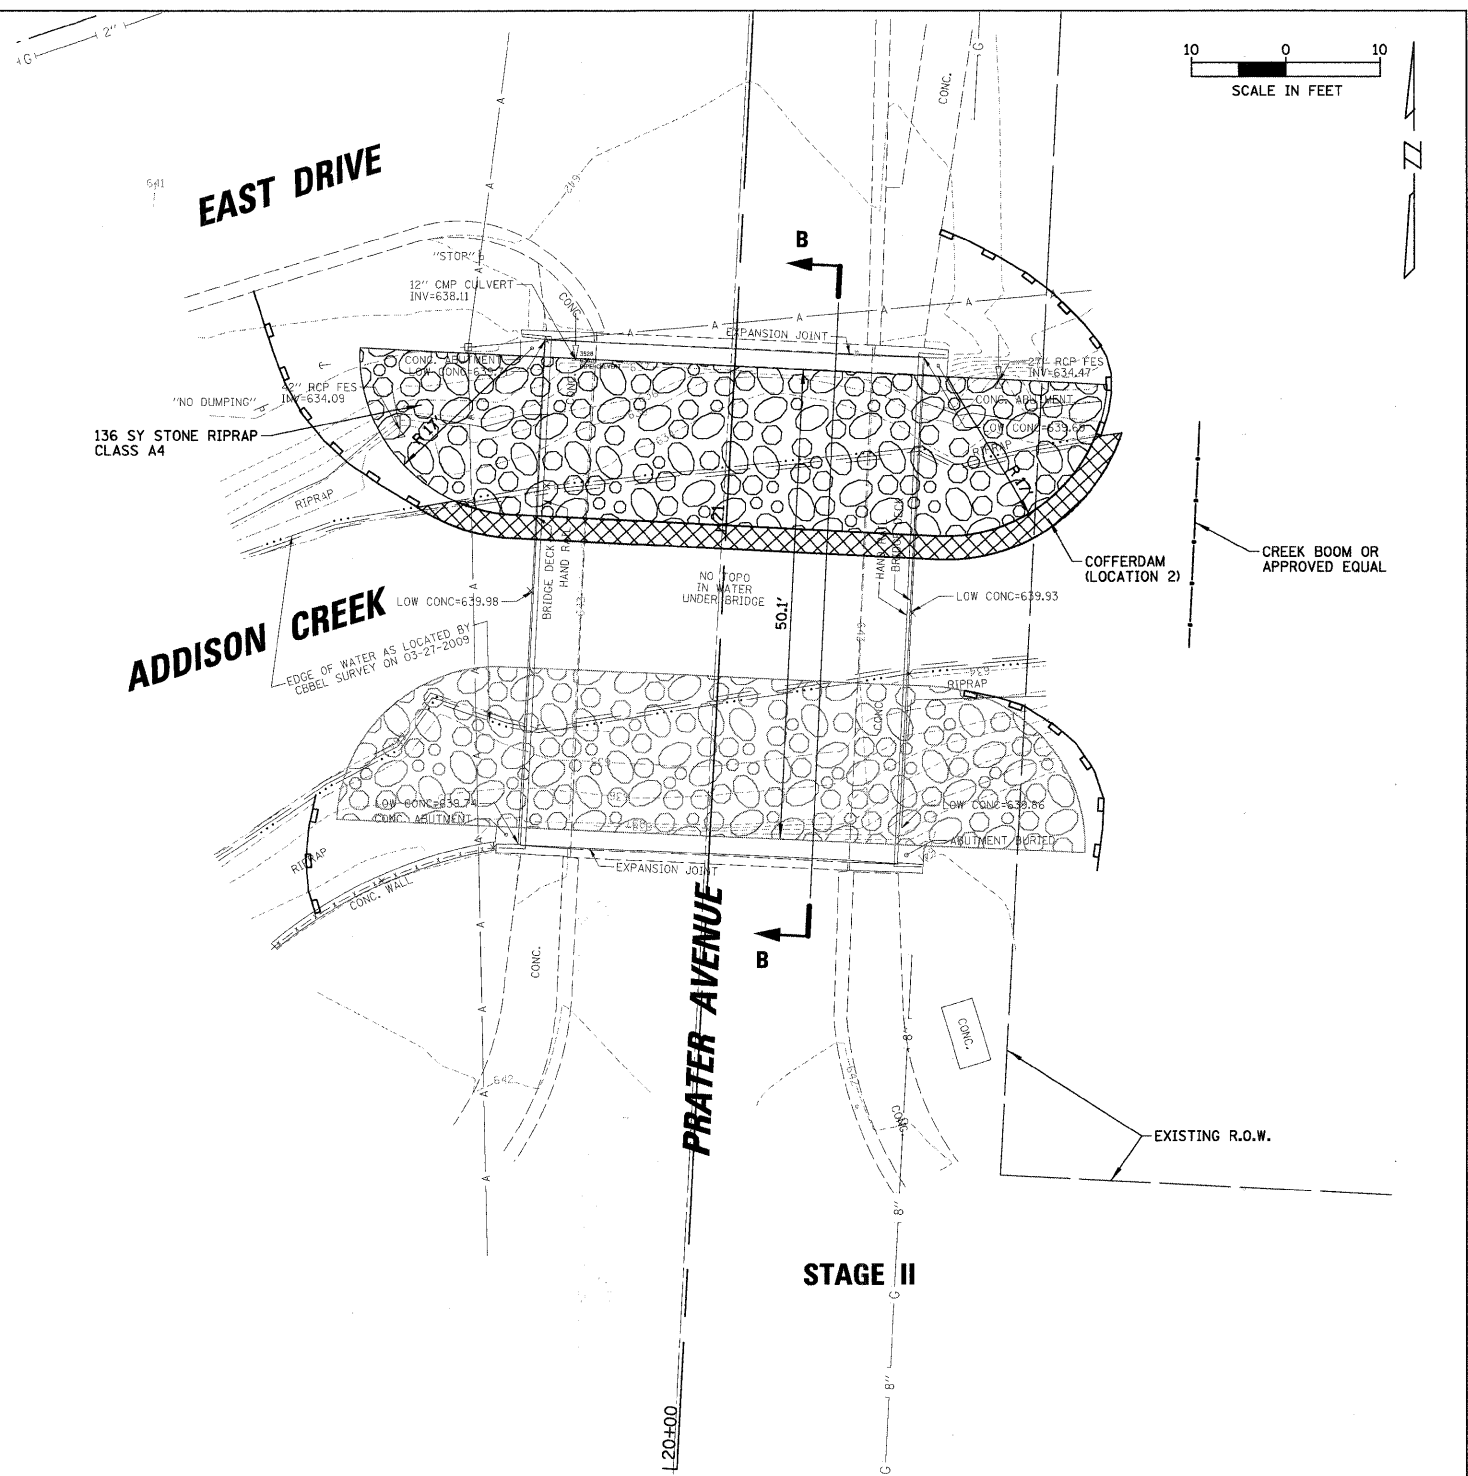

STAGE II - INSTALLATION OF RIPRAP (SECTION B-B)
NOT TO SCALE

FILE NAME =	USER NAME = PRAZALAN	DESIGNED - AMP	REVISED -
N:\NORTHLAKE\940032HR204\Civil\erop_940032hr-204.sht		DRAWN - EDT	REVISED -
PLOT SCALE = N.T.S.		CHECKED - MEW	REVISED -
PLOT DATE = 11/30/2009		DATE - 09/30/09	REVISED -

**STATE OF ILLINOIS
DEPARTMENT OF TRANSPORTATION**

**EROSION CONTROL AND STAGING PLAN
PRATER AVENUE**

SCALE: SHEET NO. OF SHEETS STA. TO STA.

F.A. RTE.	SECTION	COUNTY	TOTAL SHEETS	SHEET NO.
----	09-00071-00-BR	COOK	31	10
			CONTRACT NO. 63437	
ILLINOIS FED. AID PROJECT				