



PLAN	REVISIONS	DATE
NO.	PLOTTED	
	ALIGNMENT	
	CHECKED	
	NOTE BOOK	
	FILE NAME	
	BY	

PROFILE	SURVEYED	DATE
NO.	GRADES	
	CHECKED	
	NOTE BOOK	
	FILE NAME	
	BY	

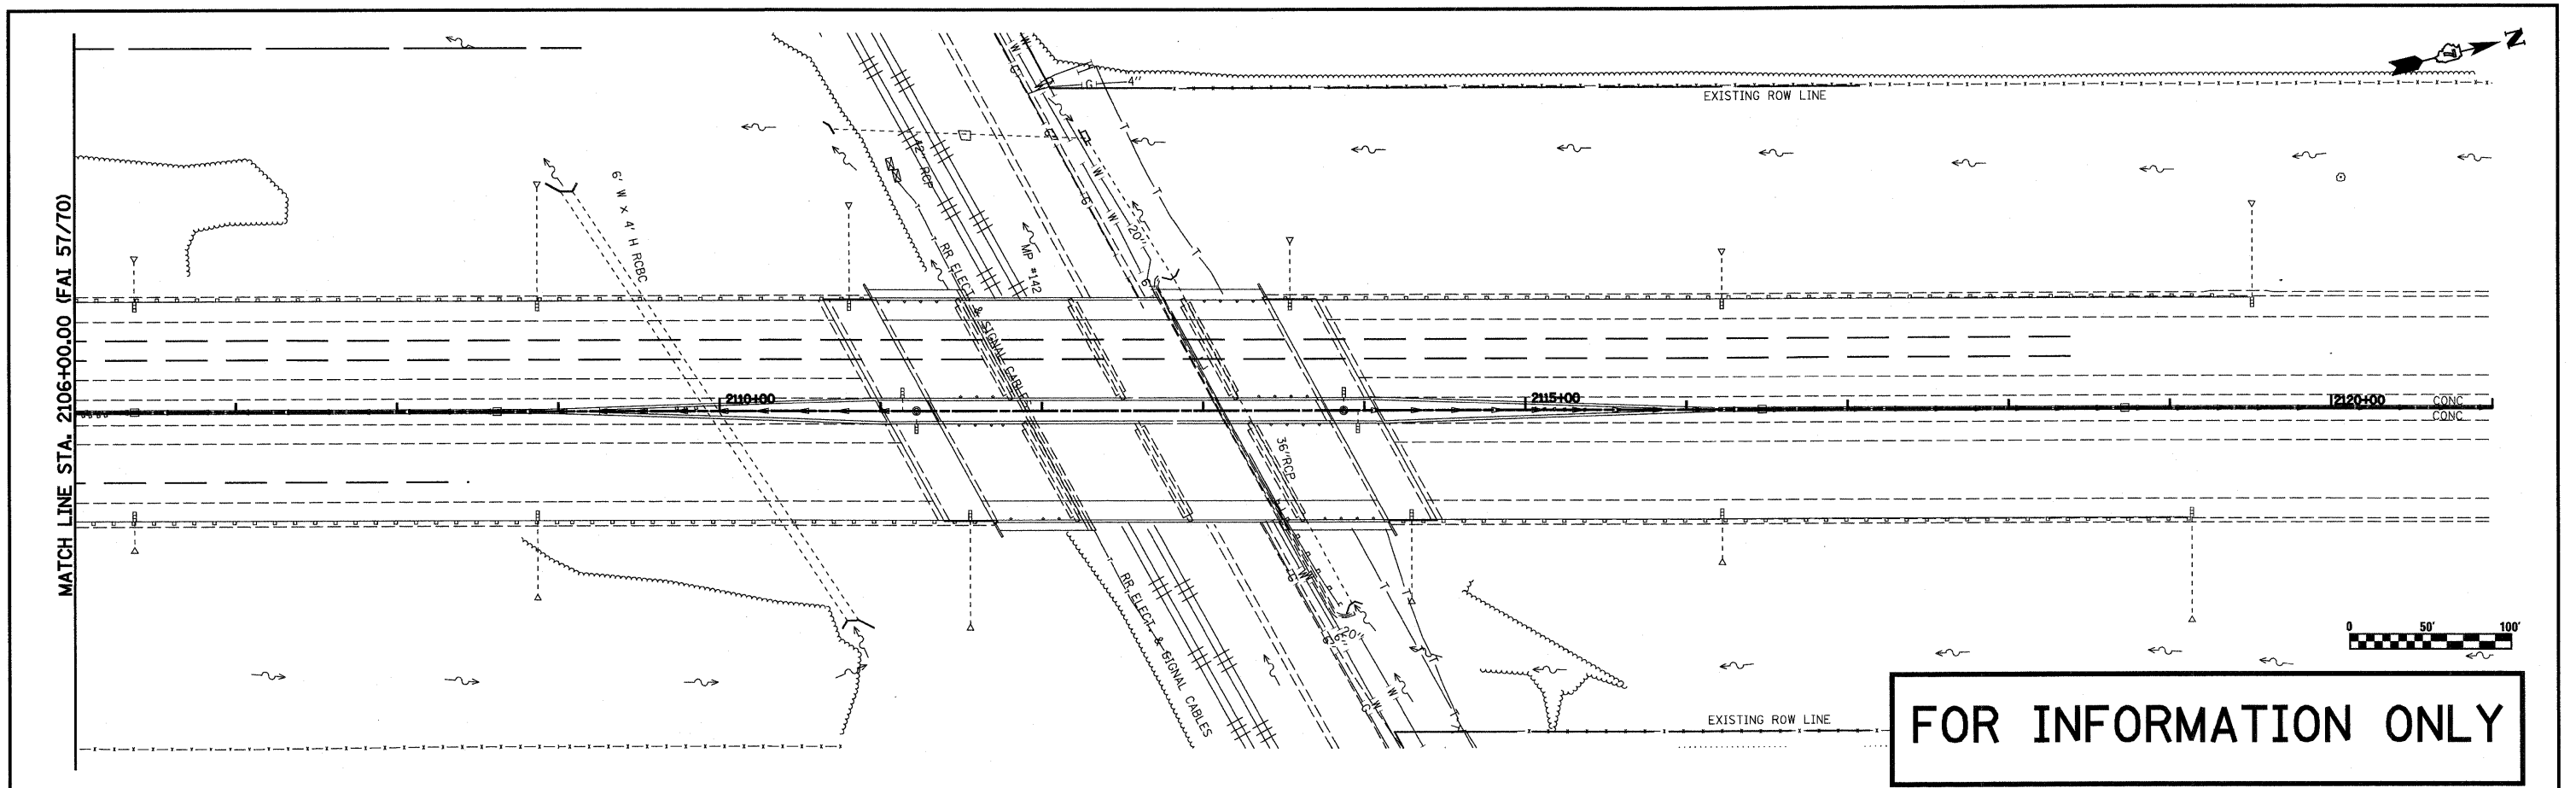

FOR INFORMATION ONLY

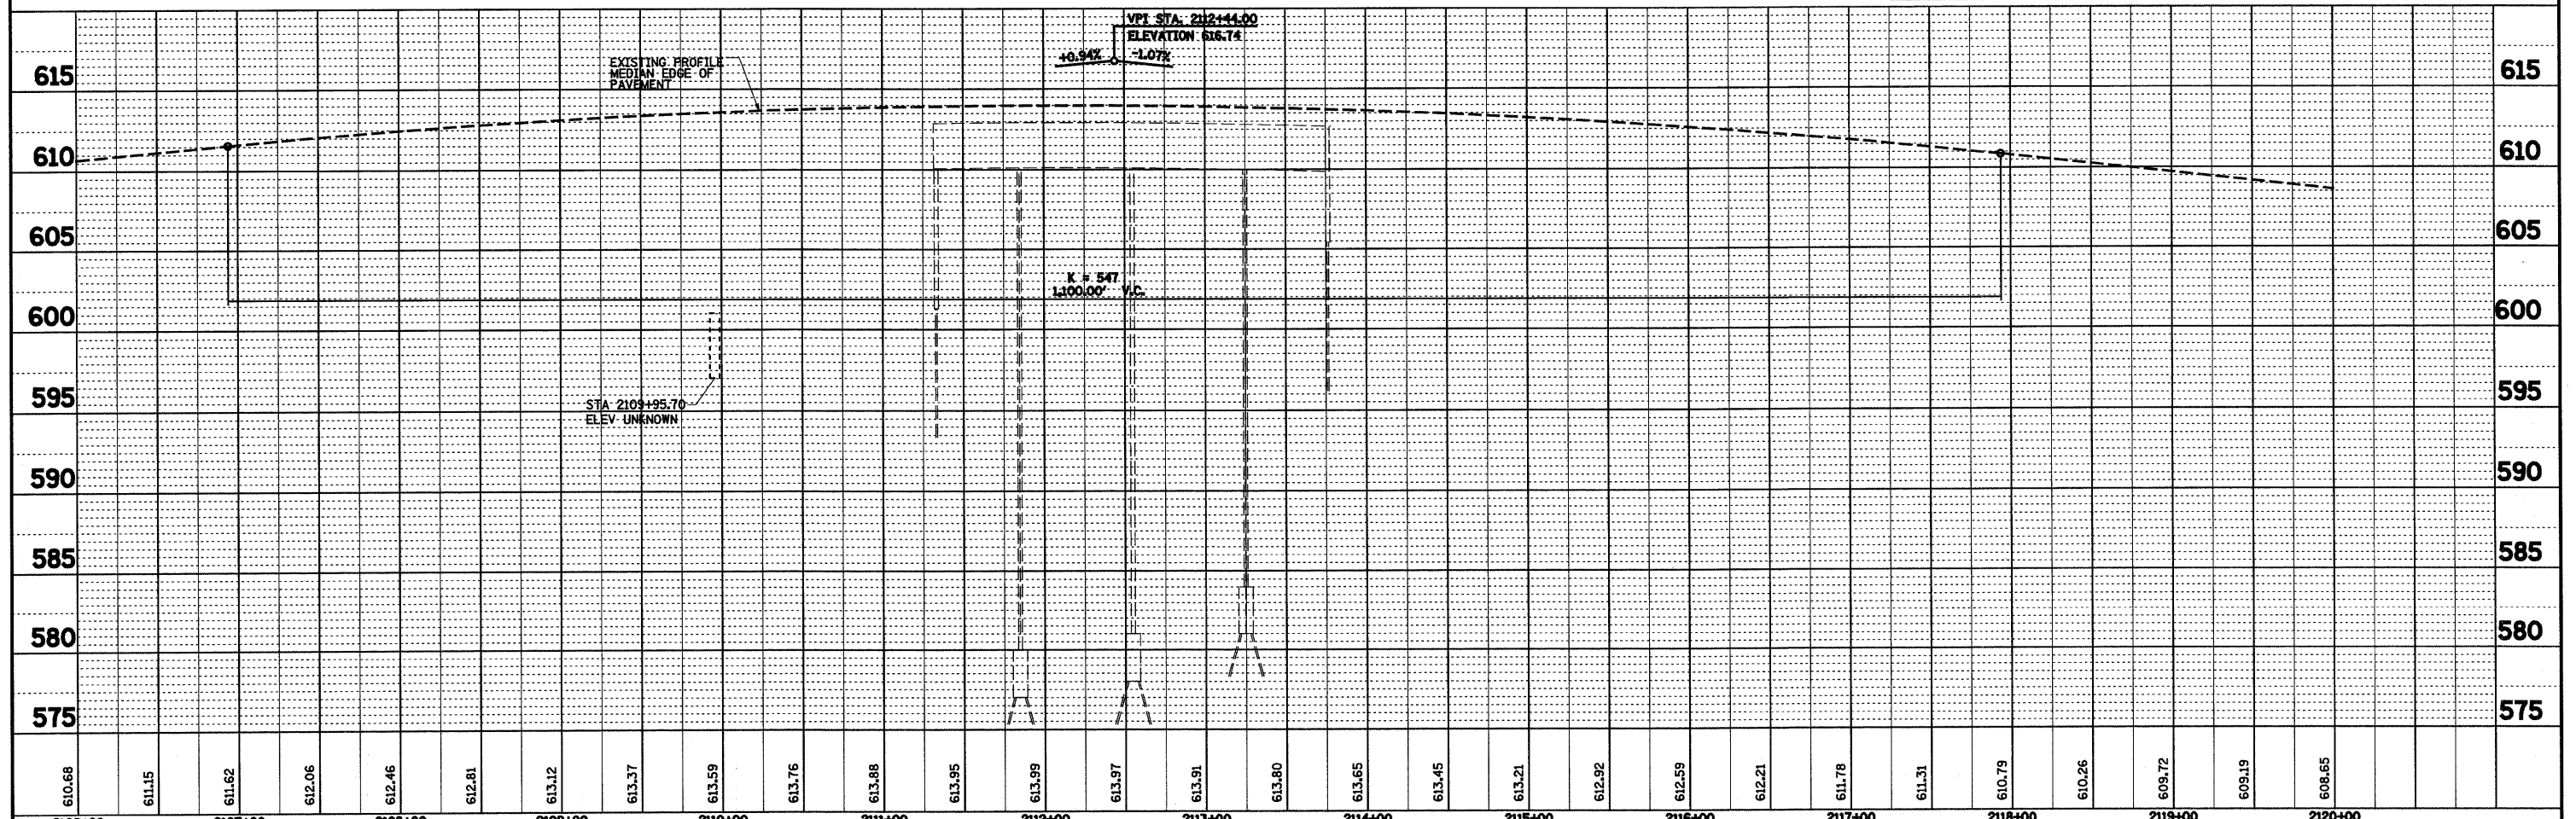

FILE NAME =	USER NAME = paul	DESIGNED - JWS	REVISED -	STATE OF ILLINOIS DEPARTMENT OF TRANSPORTATION	PLAN AND PROFILE, FAI 57/70	F.A.I. RTE. 57/70	SECTION (25-3R)	COUNTY EFFINGHAM	TOTAL SHEETS 1416	SHEET NO. 180	
S:\Projects\480\880727-78\480727-78.dwg		DRAWN - PDB	REVISED -			SCALE: 1"=50'		SHEET NO. 9 OF 27 SHEETS		STA. 2106+00.00 TO STA. 2120+00.00	
		CHECKED - BRM	REVISED -			FED. ROAD DIST. NO.		ILLINOIS FED. AID PROJECT			
		DATE - 2-25-08	REVISED -			CONTRACT NO. 74296					