



PLAN	REVISIONS	DATE
NOTE BOOK	ALIGNED	
CADD FILE NAME	CHECKED	
	NO.	

PROFILE	REVISIONS	DATE
NOTE BOOK	GRADES CHECKED	
	PLANNED	
	STRUCTURE NOTATION	
	OK'D	

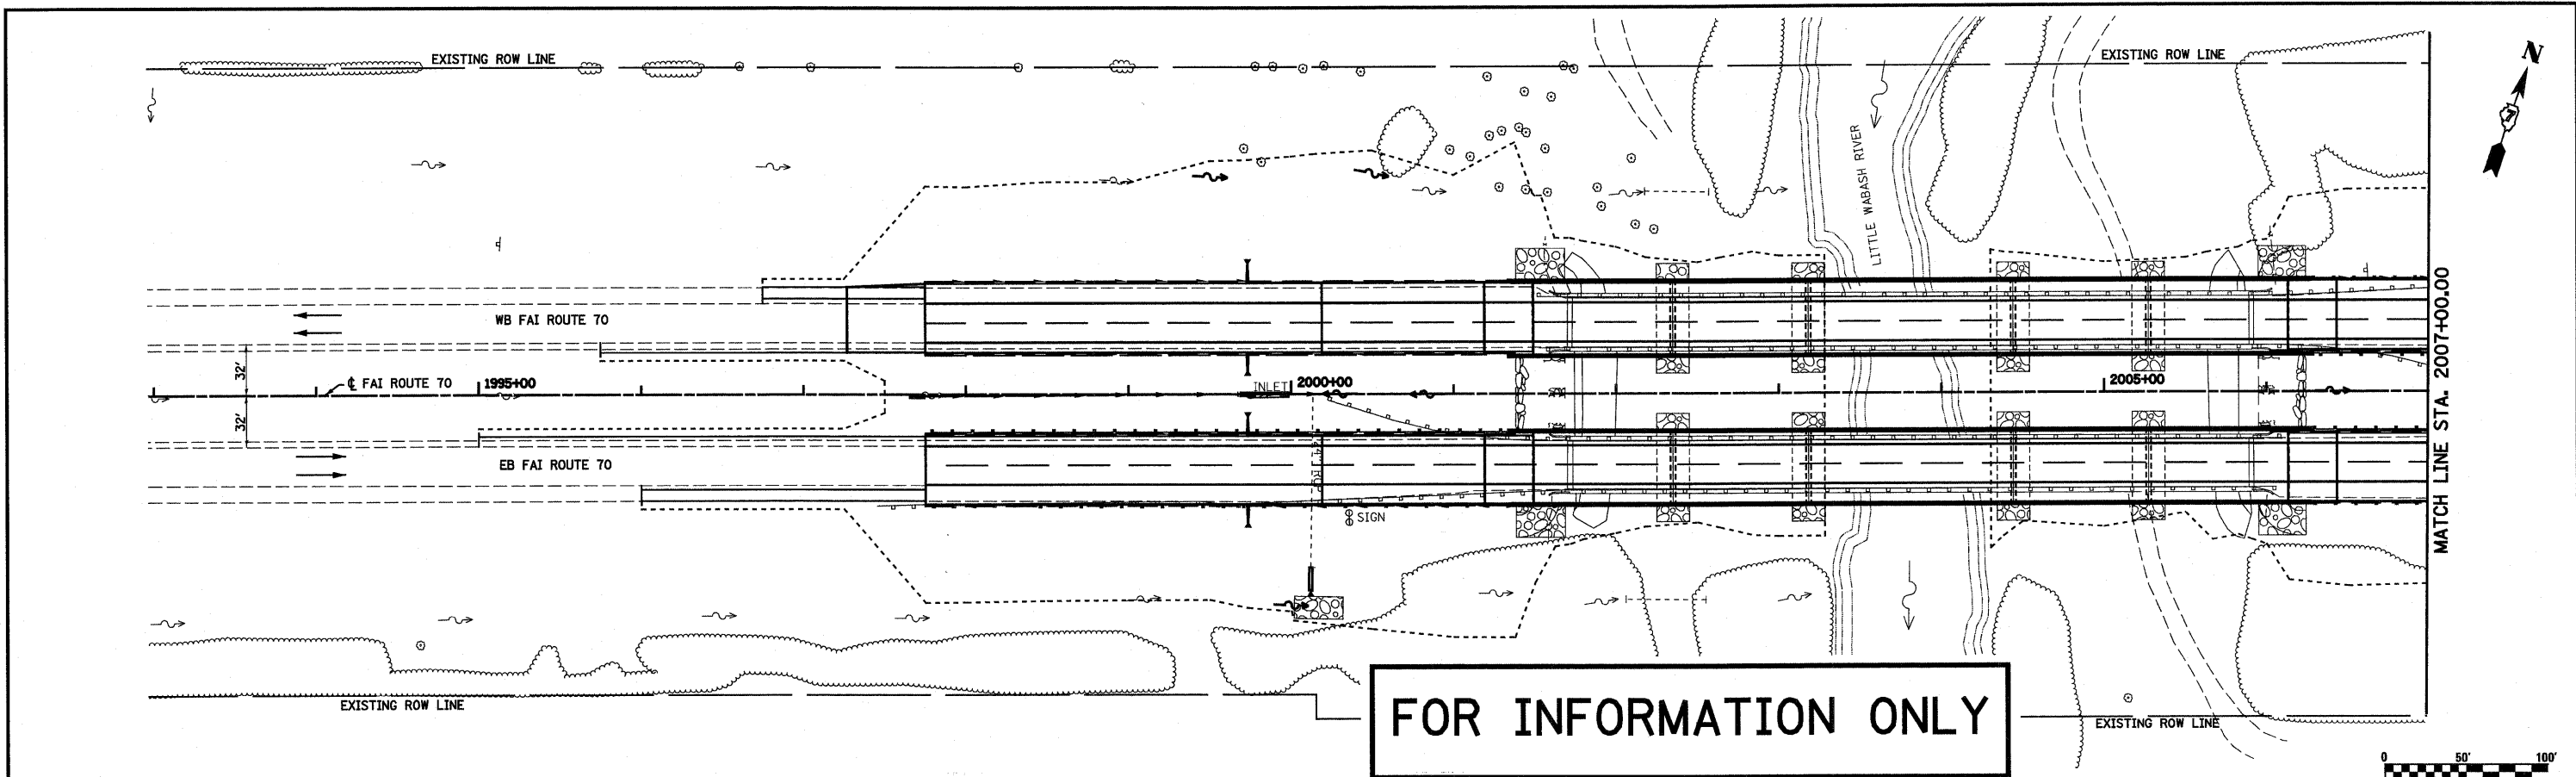

FOR INFORMATION ONLY

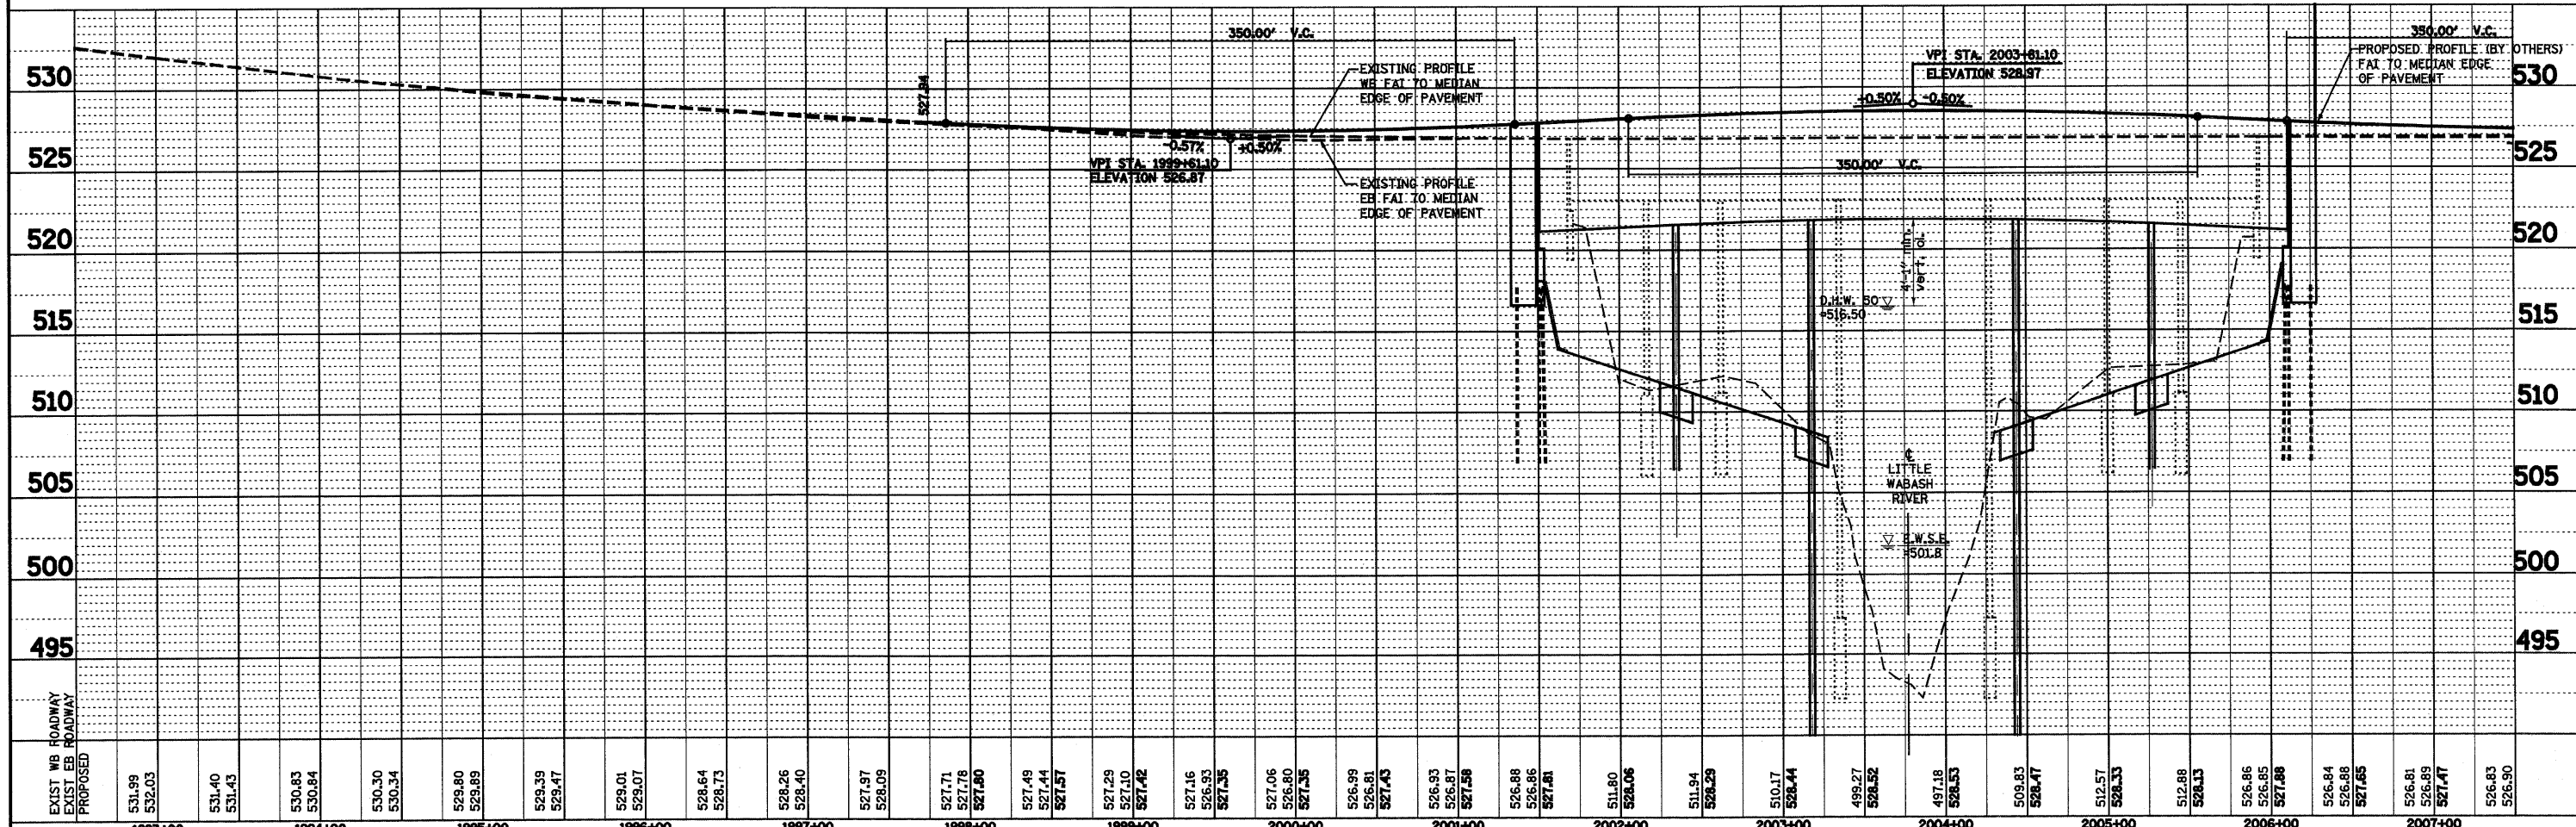

FILE NAME =	USER NAME = paul	DESIGNED - JWS	REVISED -	STATE OF ILLINOIS DEPARTMENT OF TRANSPORTATION	DRAINAGE PLAN AND PROFILE, FAI ROUTE	F.A.I. RTE. 57/70	SECTION (25-3)R	COUNTY EFFINGHAM	TOTAL SHEETS 1416	SHEET NO. 260	
PLOT SCALE = 100.0000' / IN.	DATE = 2-25-08	DRAWN - PDB	REVISED -			SCALE: 1"=50'	SHEET NO. 1 OF 27 SHEETS	STA. 1993+00.00 TO STA. 2007+00.00	CONTRACT NO. 74296		
PLOT DATE = 2/11/2010		CHECKED - BRM	REVISED -			FED. ROAD DIST. NO. ILLINOIS FED. AID PROJECT					
		DATE = 2-25-08	REVISED -								