
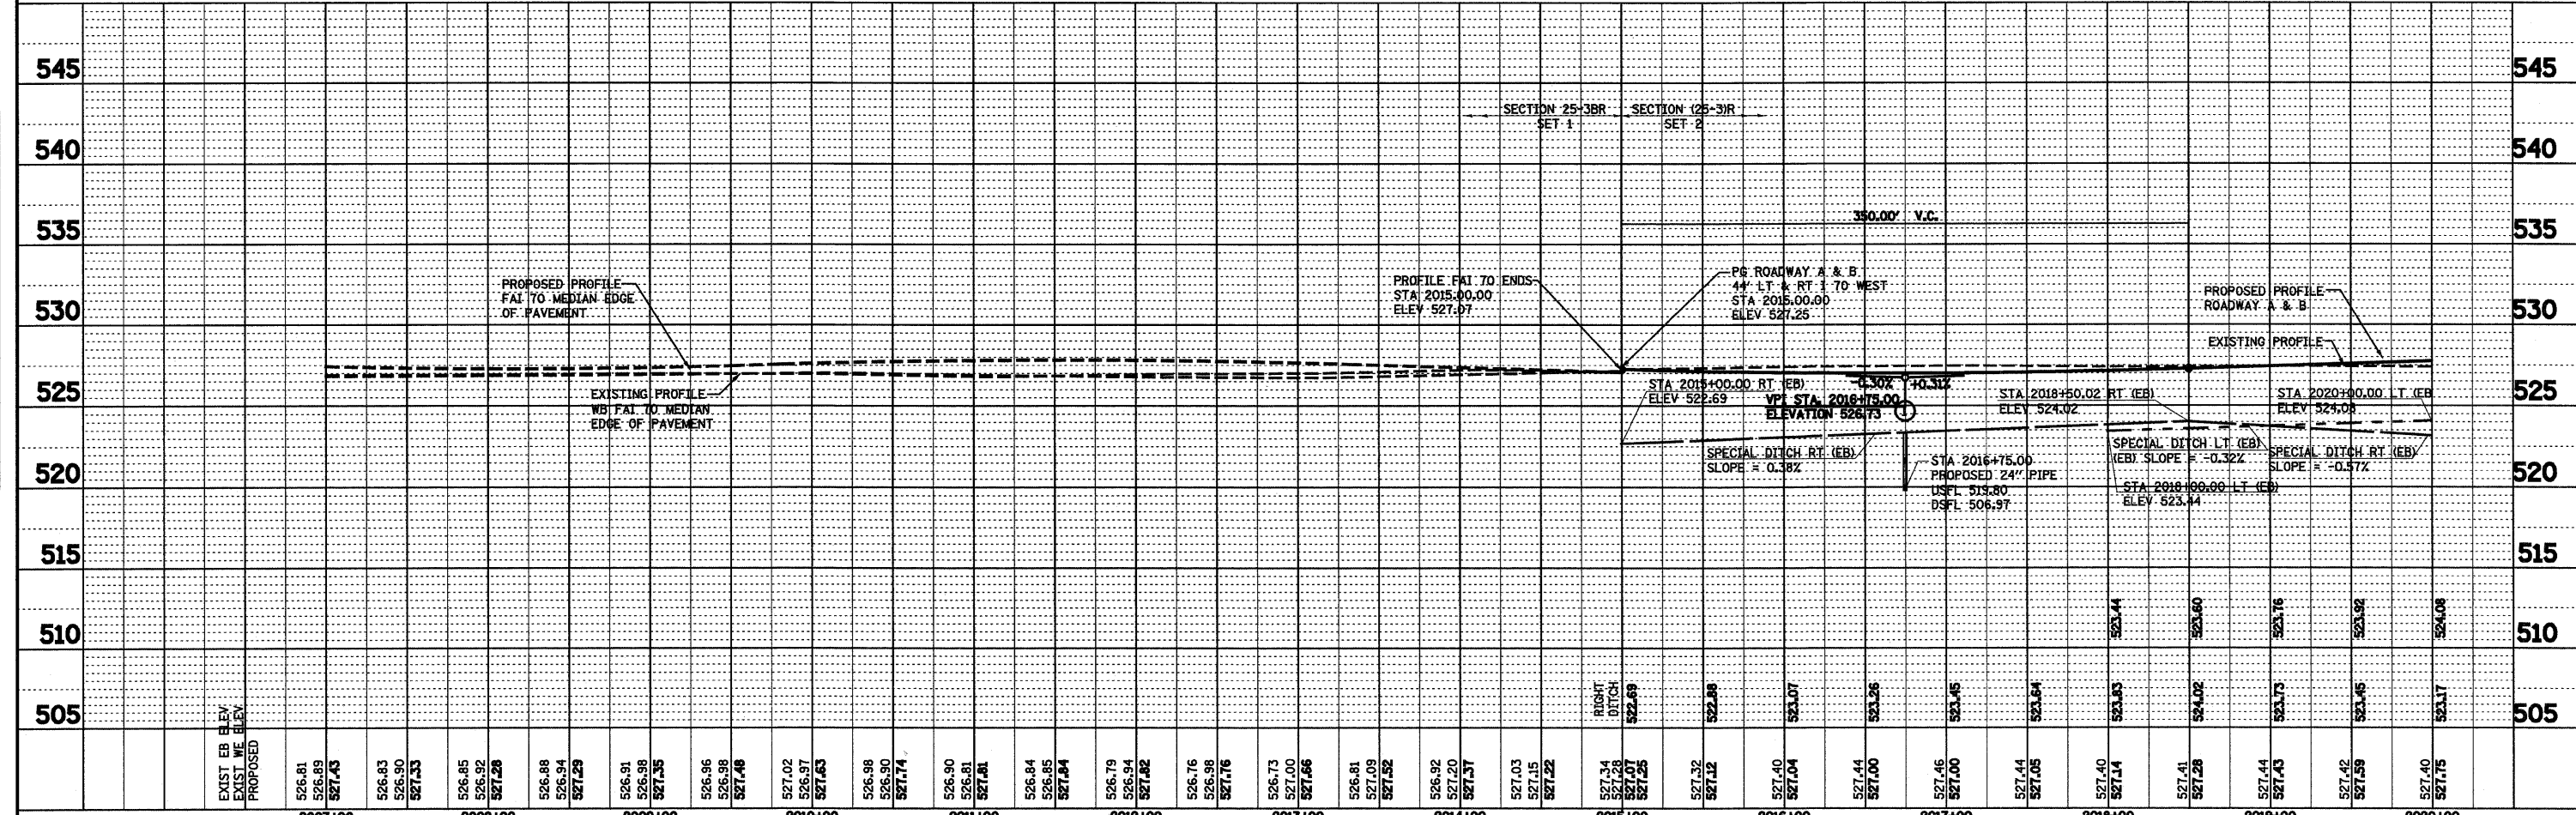


PLAN	REVISIONS	DATE
NO.	NO.	
BY	DATE	
DESIGNED	DATE	
CHECKED	DATE	
DRAWN	DATE	
NOTED	DATE	
FILE NAME		

PROFILE	REVISIONS	DATE
NO.	NO.	
BY	DATE	
DESIGNED	DATE	
CHECKED	DATE	
DRAWN	DATE	
NOTED	DATE	
FILE NAME		

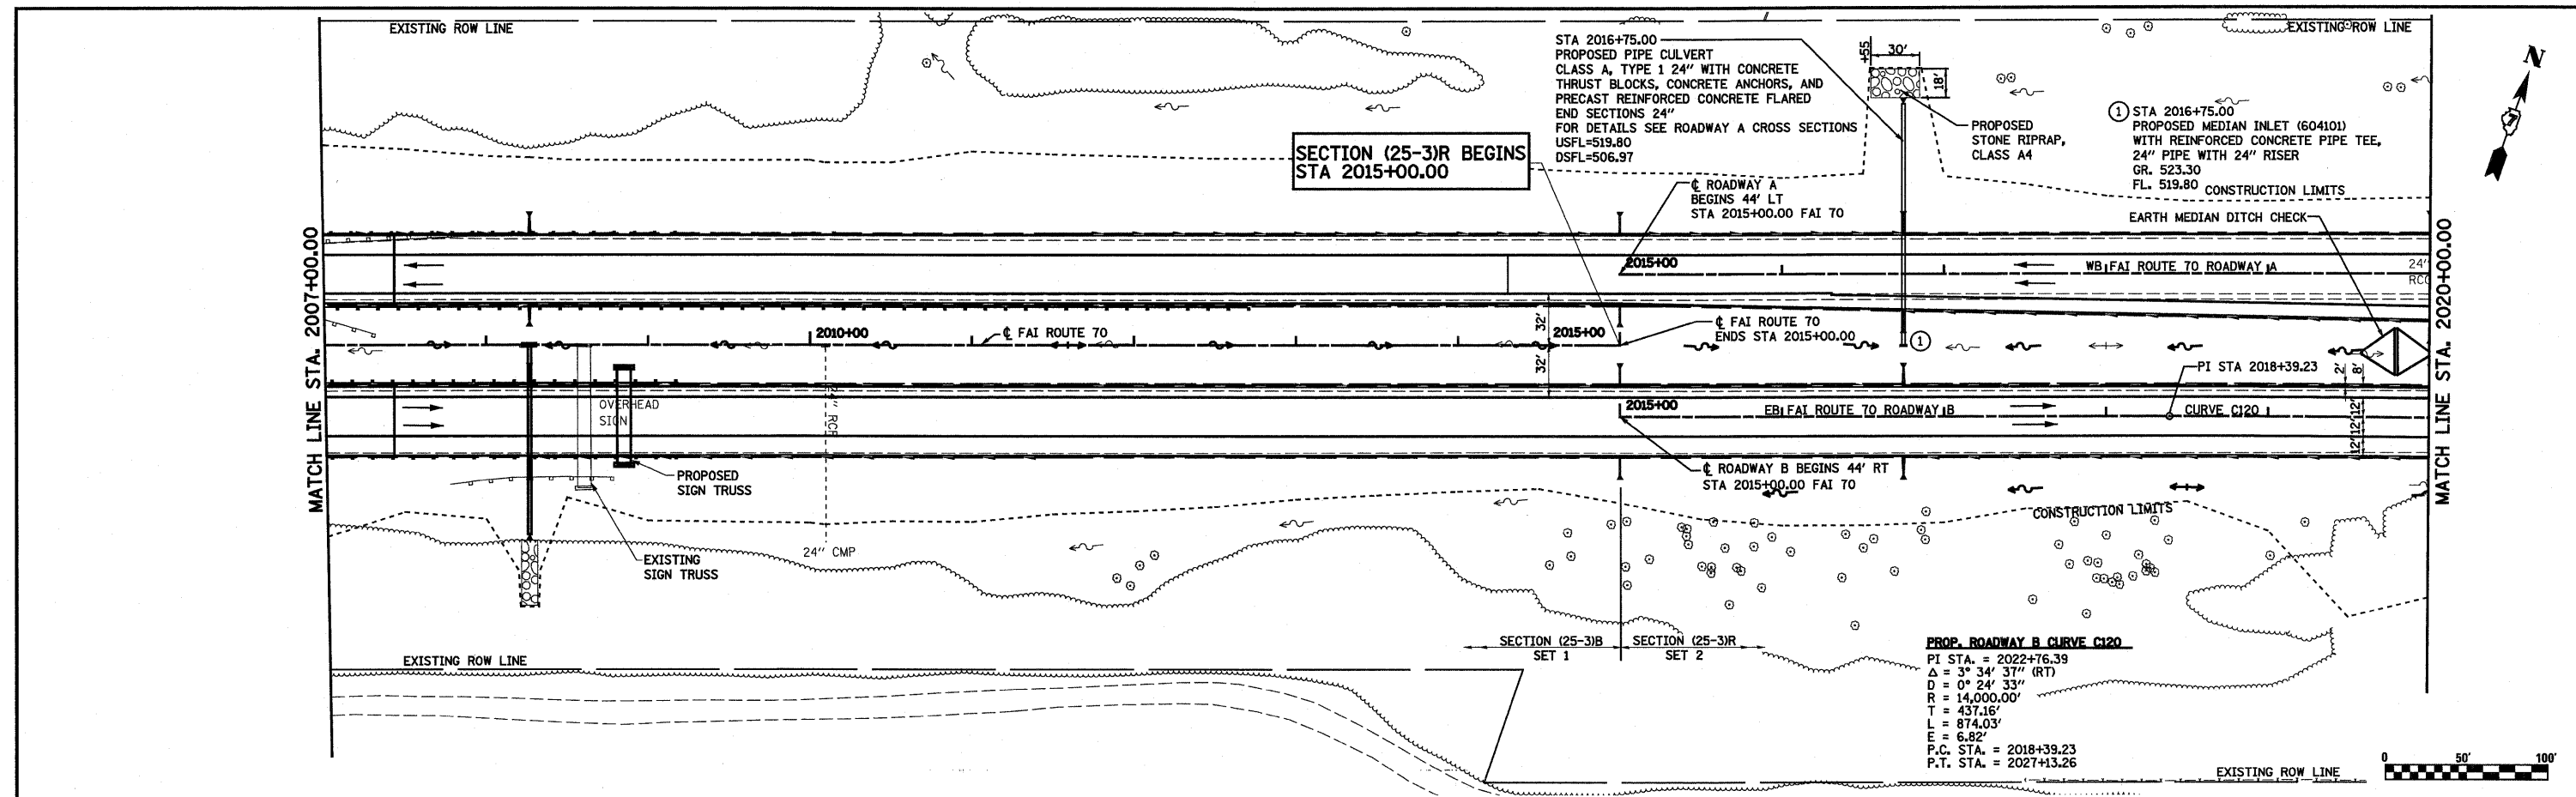

FILE NAME =	USER NAME = paul	DESIGNED - JWS	REVISED -	STATE OF ILLINOIS DEPARTMENT OF TRANSPORTATION	DRAINAGE PLAN AND PROFILE, FAI ROUTE	F.A.I. RTE. 57/70	SECTION 25-3R	COUNTY EFFINGHAM	TOTAL SHEETS 1416	SHEET NO. 261		
PLOT SCALE = 1/8"=1'-0"	DRAWN - PDB	REVISED -	REVISED -			SCALE: 1"=50'	SHEET NO. 2 OF 27 SHEETS	STA. 2007+00.00 TO STA. 2020+00.00	FED. ROAD DIST. NO. ILLINOIS FED. AID PROJECT	CONTRACT NO. 74296		
PLOT DATE = 2/11/2010	CHECKED - BRM	REVISED -	REVISED -									
	DATE - 2-25-08	REVISED -	REVISED -									