
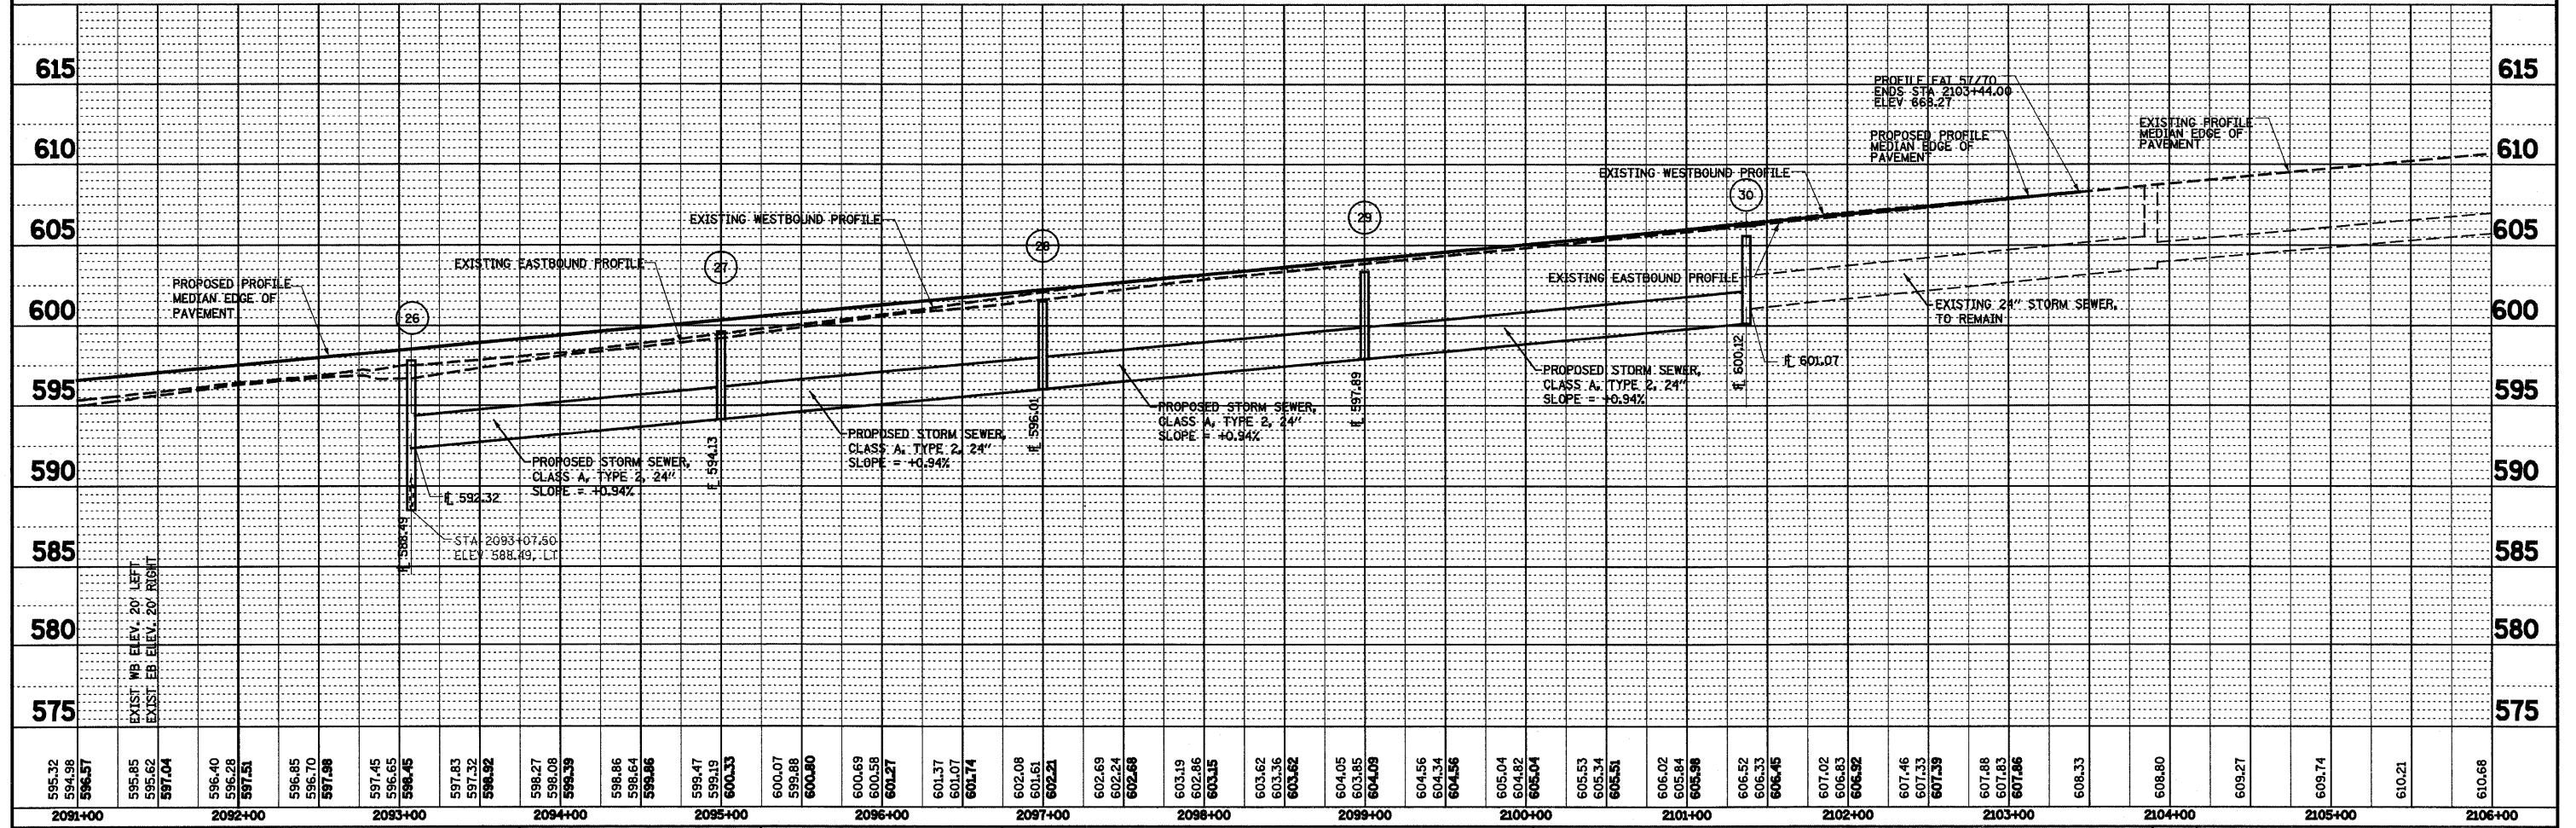


DATE	BY
REVISION	BY
PLANNED	BY
NOTE BOOK	NO.
ALIGNMENT CHECKED	
STATIONING	
CADD FILE NAME	

DATE	BY
REVISION	BY
PLANNED	BY
NOTE BOOK	NO.
GRADES CHECKED	
STRUCTURES	
NOTATIONS	
CRK'D	

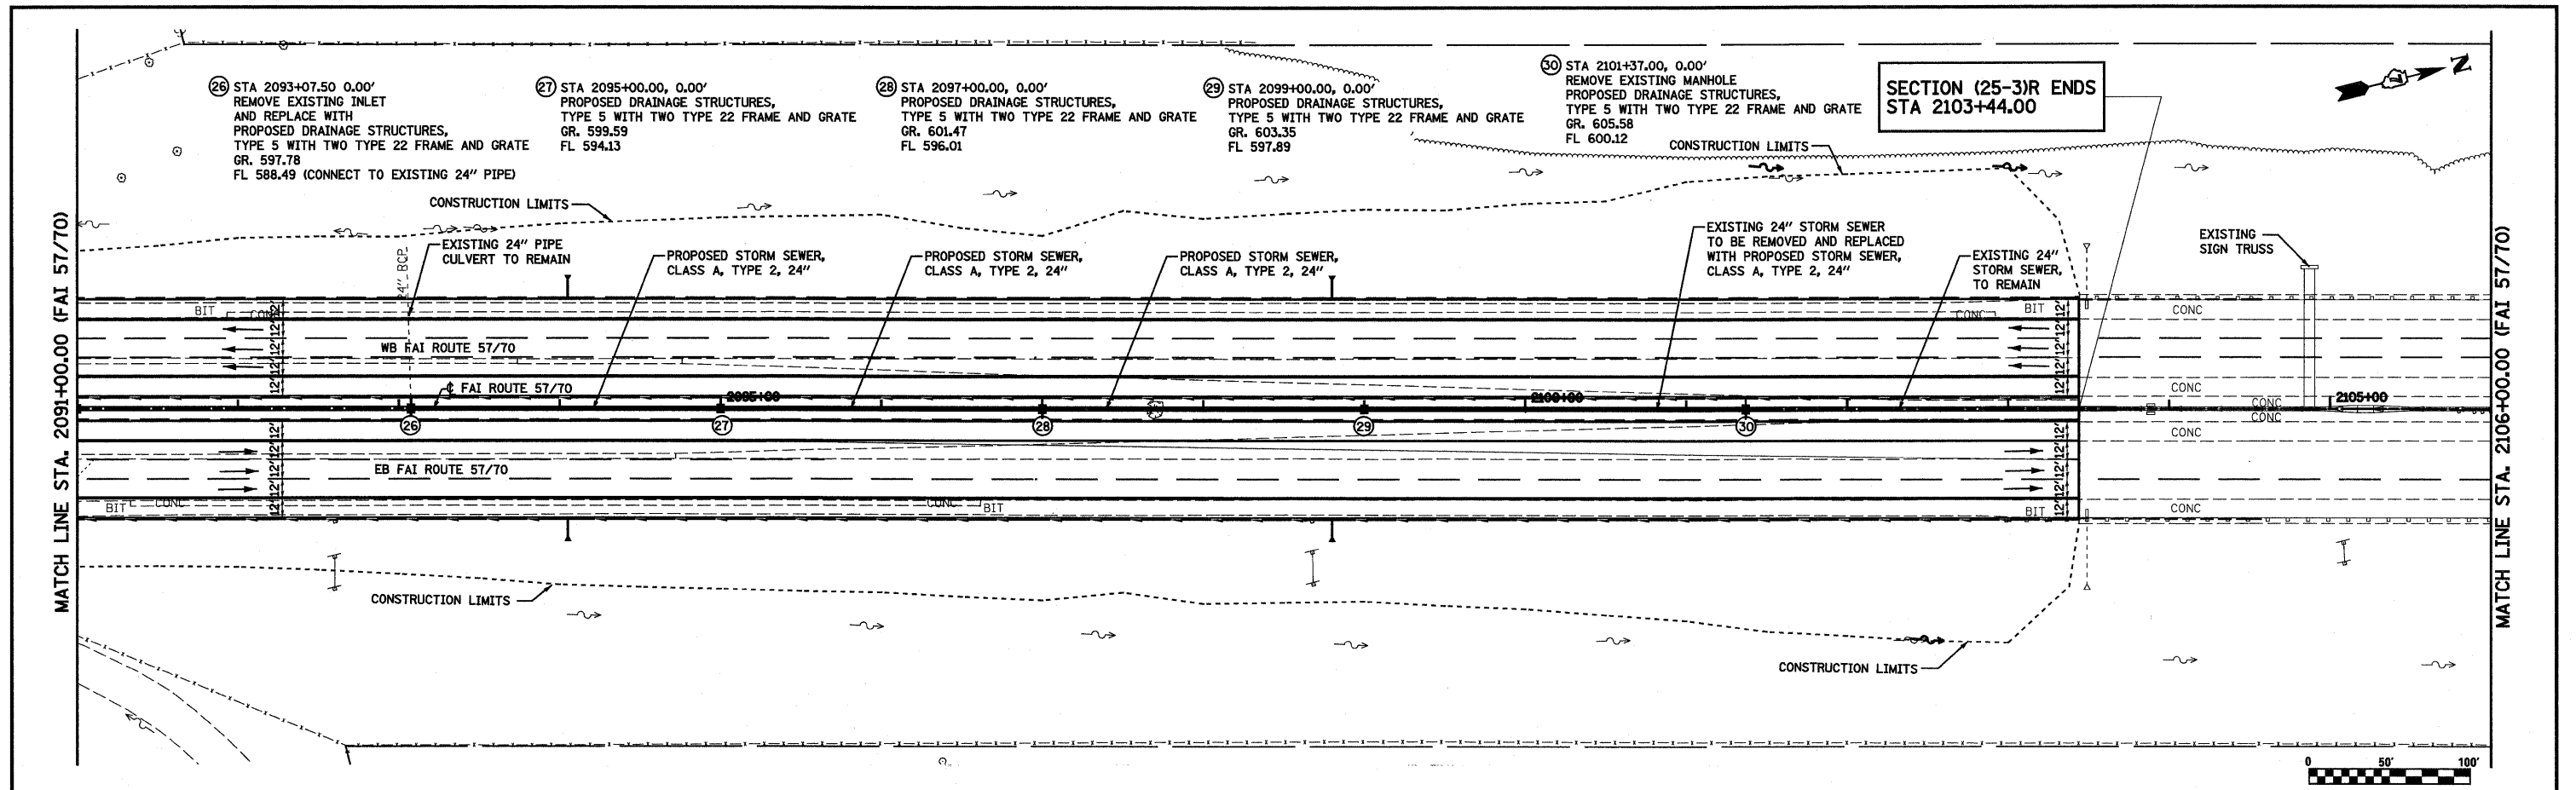

FILE NAME =	USER NAME = paul	DESIGNED - JWS	REVISED -	STATE OF ILLINOIS DEPARTMENT OF TRANSPORTATION DRAINAGE PLAN AND PROFILE, FAI 57/70	F.A.I. RTE. 57/70	SECTION (25-3)R	COUNTY EFFINGHAM	TOTAL SHEETS 1416	SHEET NO. 267
5:\Projects\463\463\25-3R\57\70.dgn		DRAWN - PDB	REVISED -		SCALE: 1"=50'	SHEET NO. 8 OF 27 SHEETS	STA. 2091+00.00 TO STA. 2106+00.00	FED. ROAD DIST. NO.	ILLINOIS FED. AID PROJECT
		CHECKED - BRM	REVISED -		CONTRACT NO. 74296				
		DATE - 2-25-08	REVISED -						