
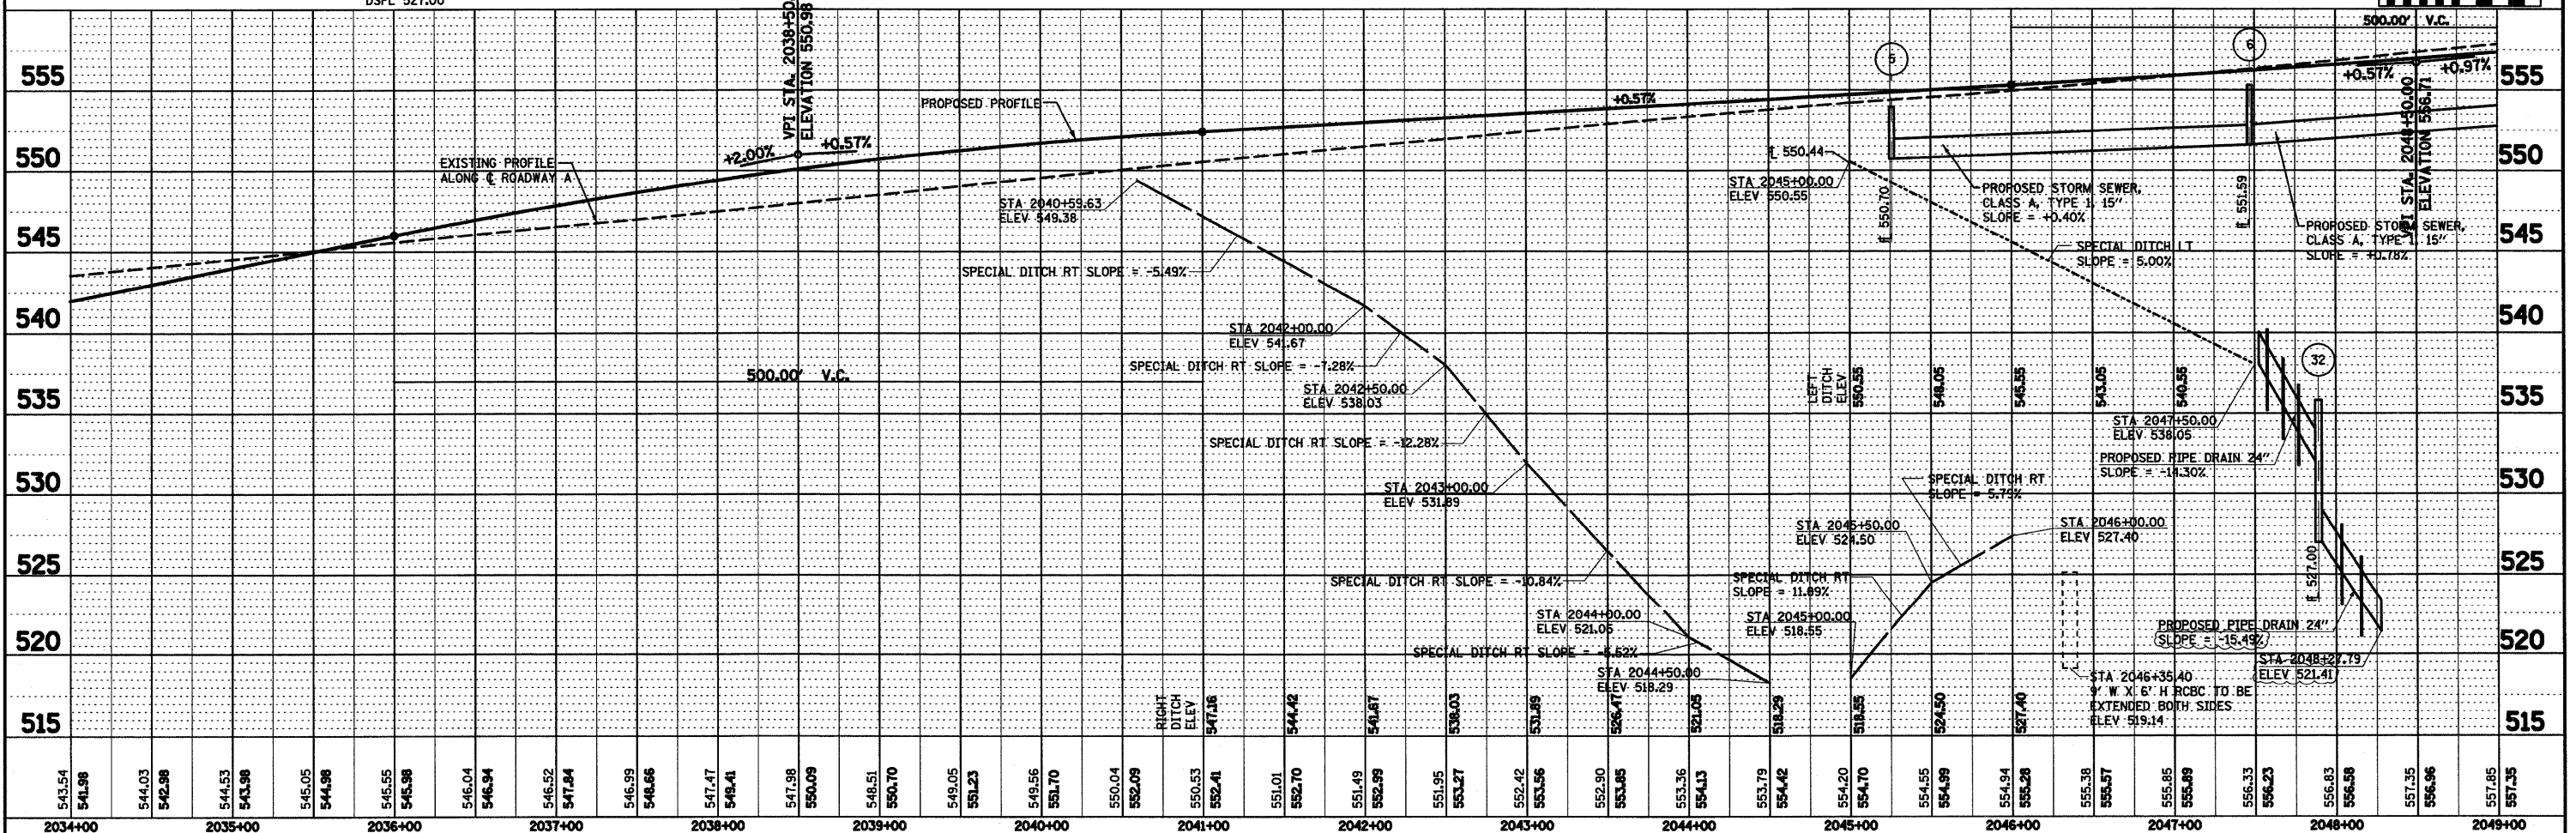


DATE	BY
REVIEWED	BY
NOTED	BY
ALIGNED	BY
CHECKED	BY
FILE NAME	

DATE	BY
REVIEWED	BY
NOTED	BY
ALIGNED	BY
CHECKED	BY
FILE NAME	

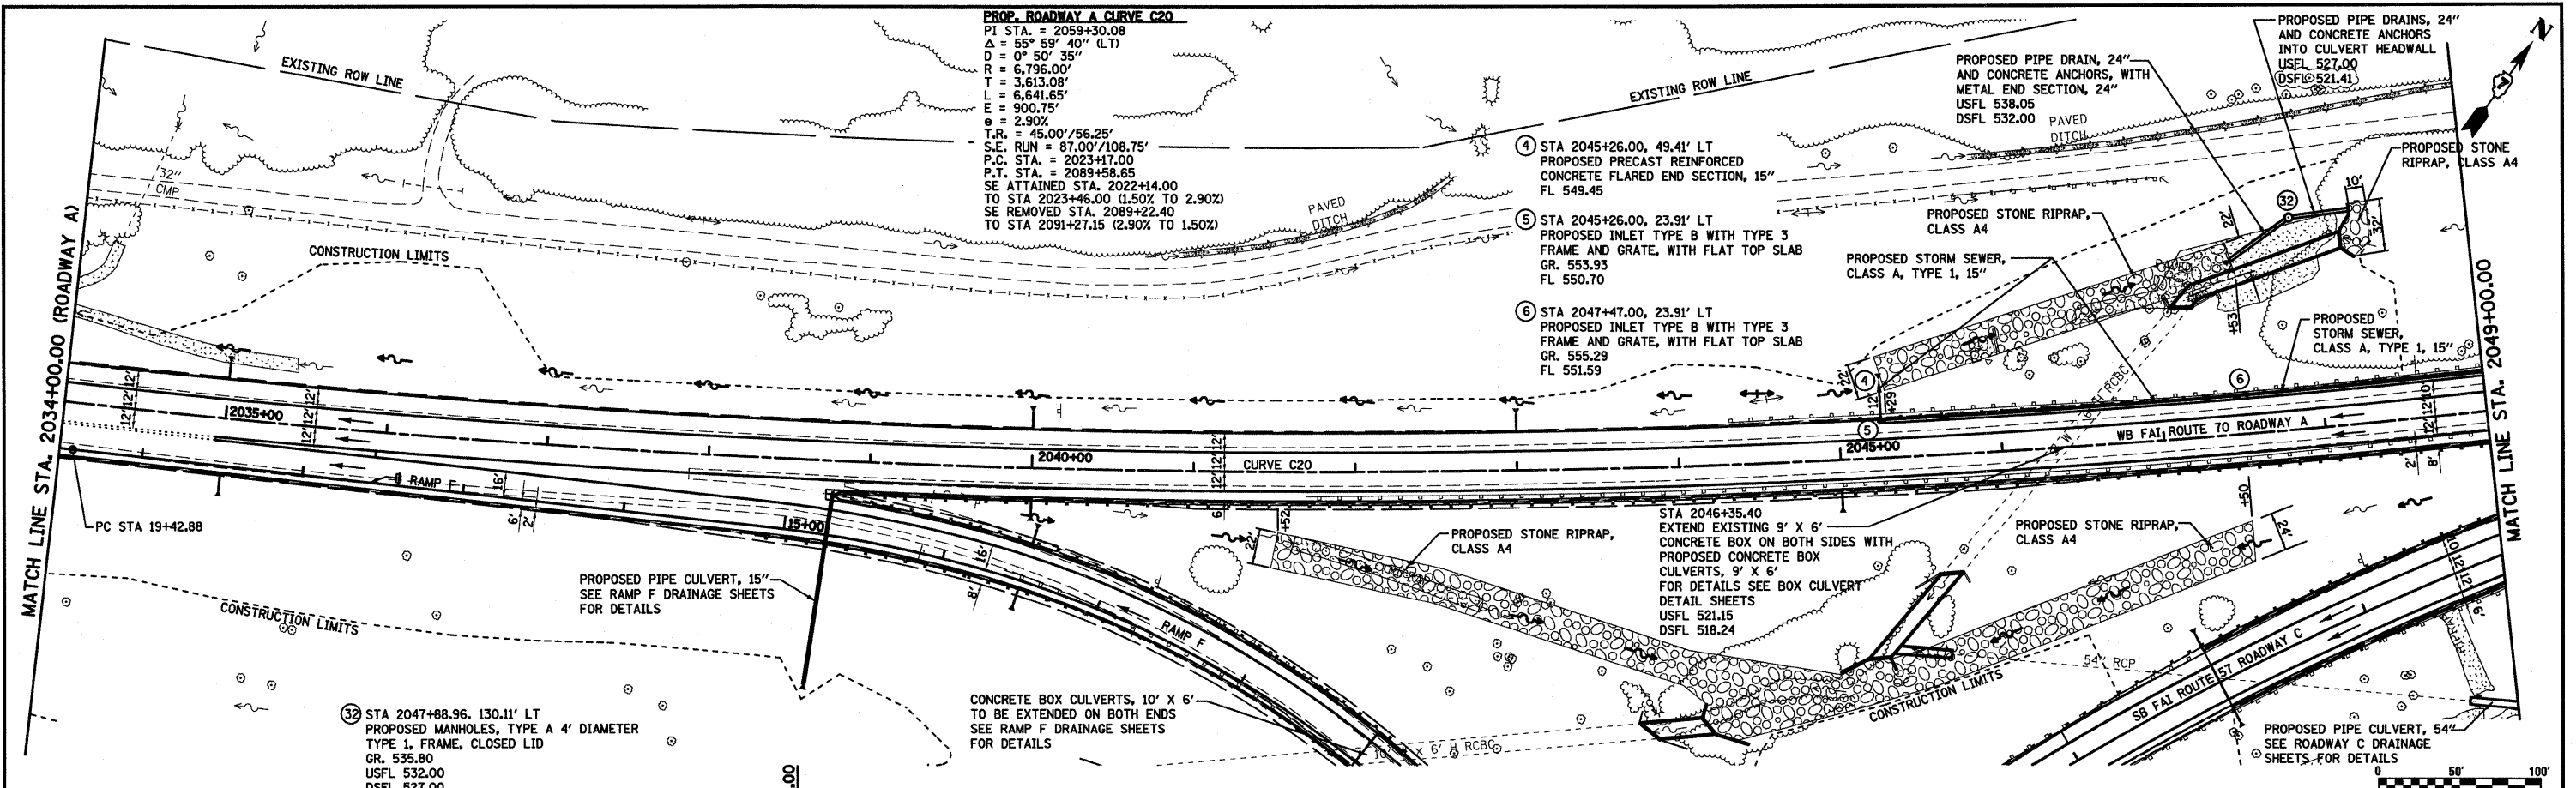

515	520	525	530	535	540	545	550	555	
543.54	541.98	544.03	542.98	544.53	543.98	545.05	544.98	545.55	545.98	546.04	546.94	546.52	547.84	546.99	548.66	547.47	548.41	547.98	550.09	548.51	550.70	549.05	551.23	549.56	551.70	550.04	552.09	550.53	552.41	551.01	552.70	551.49	552.99	551.95	553.27	552.42	553.56	552.90	553.85	553.36	554.13	553.79	554.42	554.20	554.70	554.55	554.99	554.94	555.28	555.38	555.57	555.85	556.89	556.33	556.23	556.83	556.58	557.35	556.96	557.65	557.35
2034+00	2035+00	2036+00	2037+00	2038+00	2039+00	2040+00	2041+00	2042+00	2043+00	2044+00	2045+00	2046+00	2047+00	2048+00	2049+00	

FILE NAME = S:\Projects\108\108257-70.dwg  
 USER NAME = Linda  
 PLOT SCALE = 50,000.00 / IN.  
 PLOT DATE = 5/24/2010

DESIGNED - JWS	REVISED - 5-21-10
DRAWN - PDB	REVISED -
CHECKED - BRM	REVISED -
DATE - 2-25-08	REVISED -

STATE OF ILLINOIS  
DEPARTMENT OF TRANSPORTATION

DRAINAGE PLAN AND PROFILE, SOUTH TRI LEVEL ROADWAY A

SCALE: 1"=50' SHEET NO. 11 OF 27 SHEETS STA. 2034+00.00 TO STA. 2049+00.00  
 F.A.I. R.T.E. 57/70 SECTION (25-3R) COUNTY EFFINGHAM TOTAL SHEETS 1416 SHEET NO. 270 CONTRACT NO. 74296  
 ILLINOIS FED. AID PROJECT