
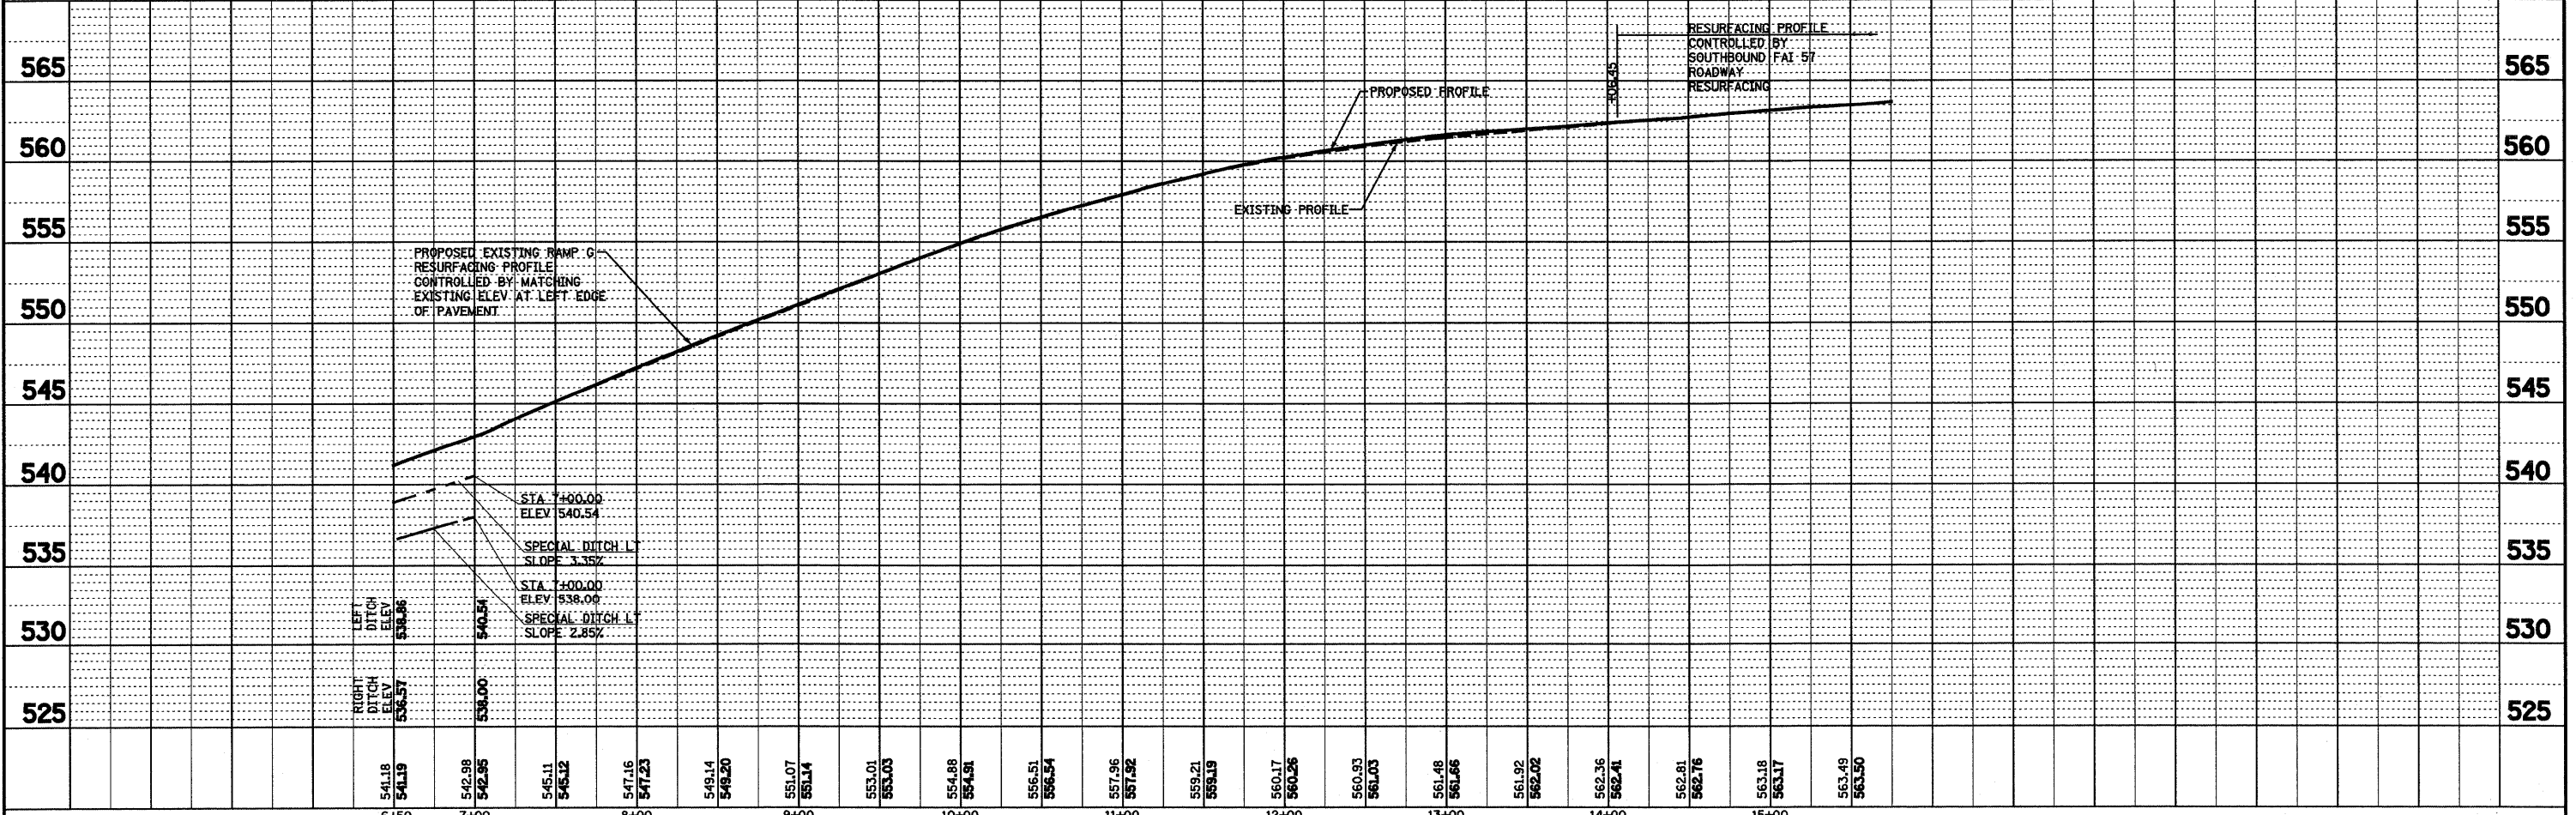


PLAN	DESIGNED	BY	DATE
NOTE BOOK	ALIGNED		
NO.	CHECKED		
	FILE NAME		

PROFILE	DESIGNED	BY	DATE
NOTE BOOK	GRADES CHECKED		
NO.	PLotted		
	NOTATIONS OK'D		

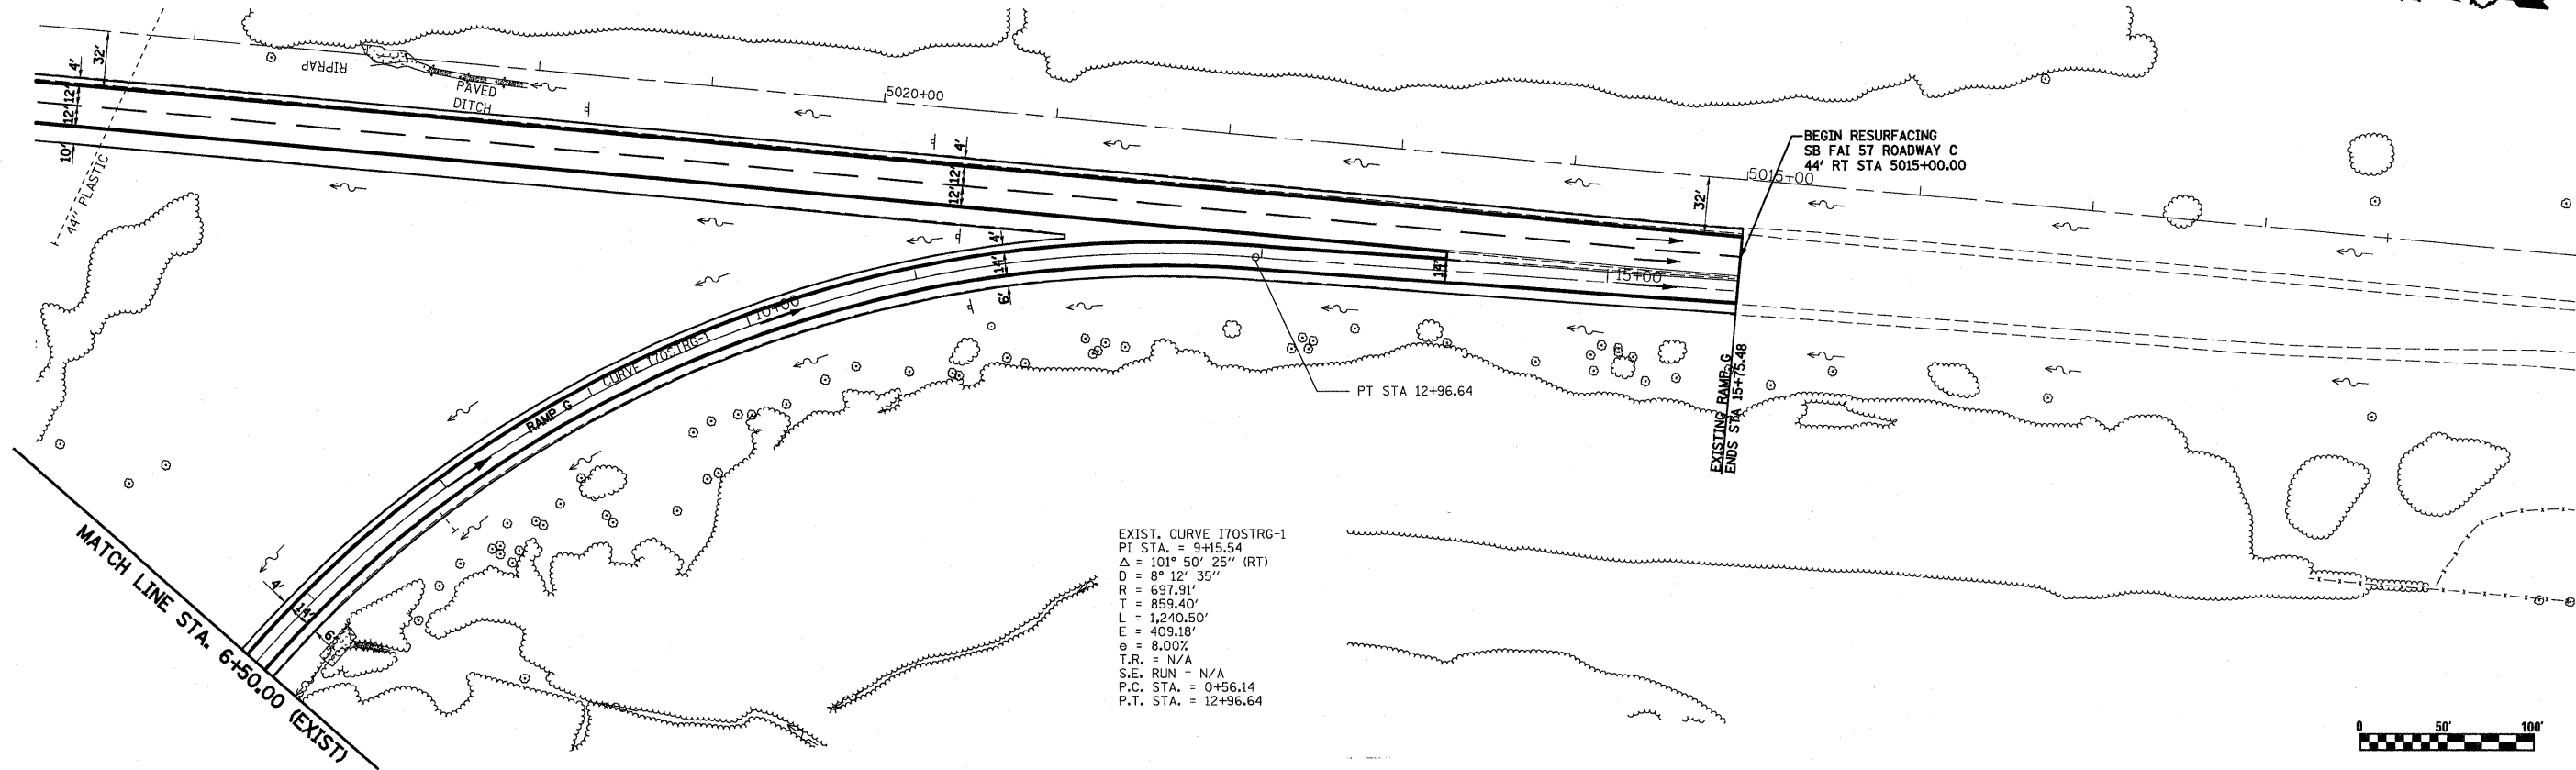

FILE NAME =	USER NAME = paul	DESIGNED - JWS	REVISED -	STATE OF ILLINOIS DEPARTMENT OF TRANSPORTATION	DRAINAGE PLAN AND PROFILE, SOUTH TRI LEVEL - RAMP G	F.A.I. RTE. 57/70	SECTION (25-3)R	COUNTY EFFINGHAM	TOTAL SHEETS 1416	SHEET NO. 283
PLOT SCALE = 1/8" = 100.0000' / IN.	DRAWN - PDB	CHECKED - BRM	REVISED -			CONTRACT NO. 74296				
PLOT DATE = 2/11/2010	DATE - 2-25-08	REVISED -	REVISED -			FED. ROAD DIST. NO. ILLINOIS FED. AID PROJECT				
						SCALE: 1"=50'	SHEET NO. 24 OF 27 SHEETS	STA. 6+50.00 (E) TO STA. 15+75.48 (E)		